


BOLTON ST.
MILL YARD

YARD
ST.
ORCHARD
SO.

PLAN NO. E. 573.
AUG. 15, 1919.
Sheet 2 of 2 Sheets
SCALE 1-IN = 20 FT.
PICKER BLDG.

No. 2 MILL

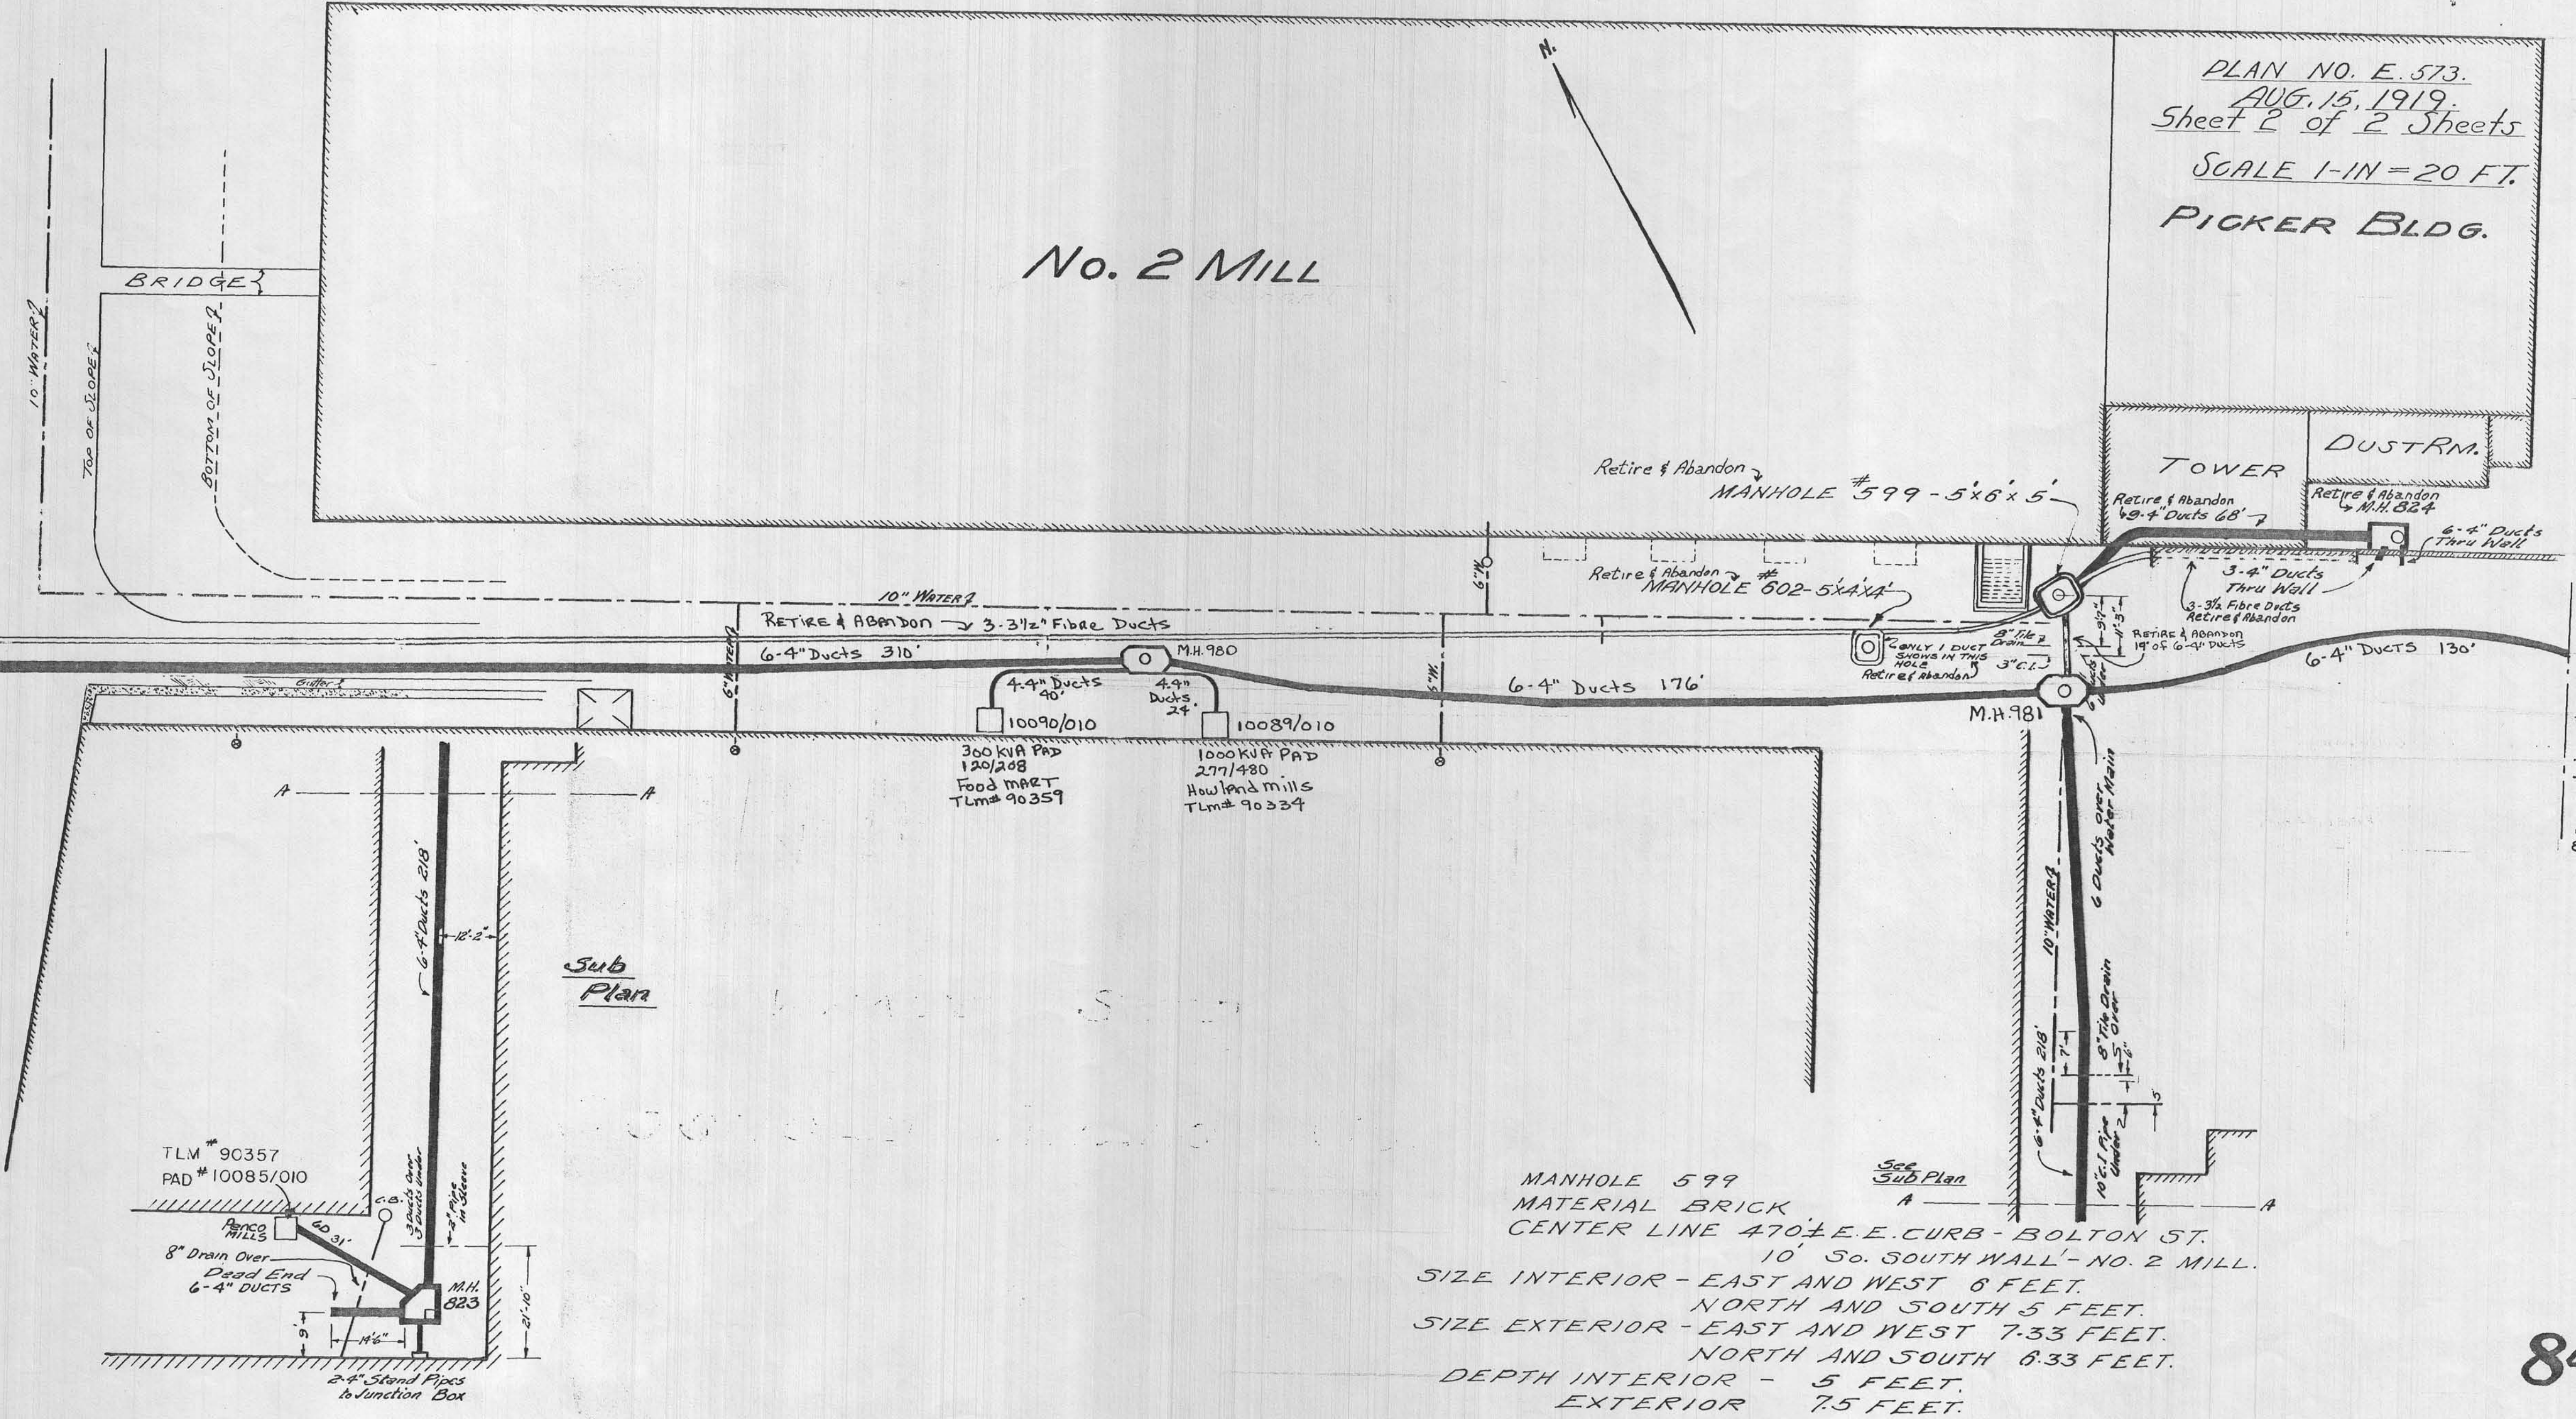

MANHOLE 599
MATERIAL BRICK
CENTER LINE 470± E.E. CURB - BOLTON ST.
10' So. SOUTH WALL - NO. 2 MILL.
SIZE INTERIOR - EAST AND WEST 6 FEET.
NORTH AND SOUTH 5 FEET.
SIZE EXTERIOR - EAST AND WEST 7.33 FEET.
NORTH AND SOUTH 6.33 FEET.
DEPTH INTERIOR - 5 FEET.
EXTERIOR 7.5 FEET.