


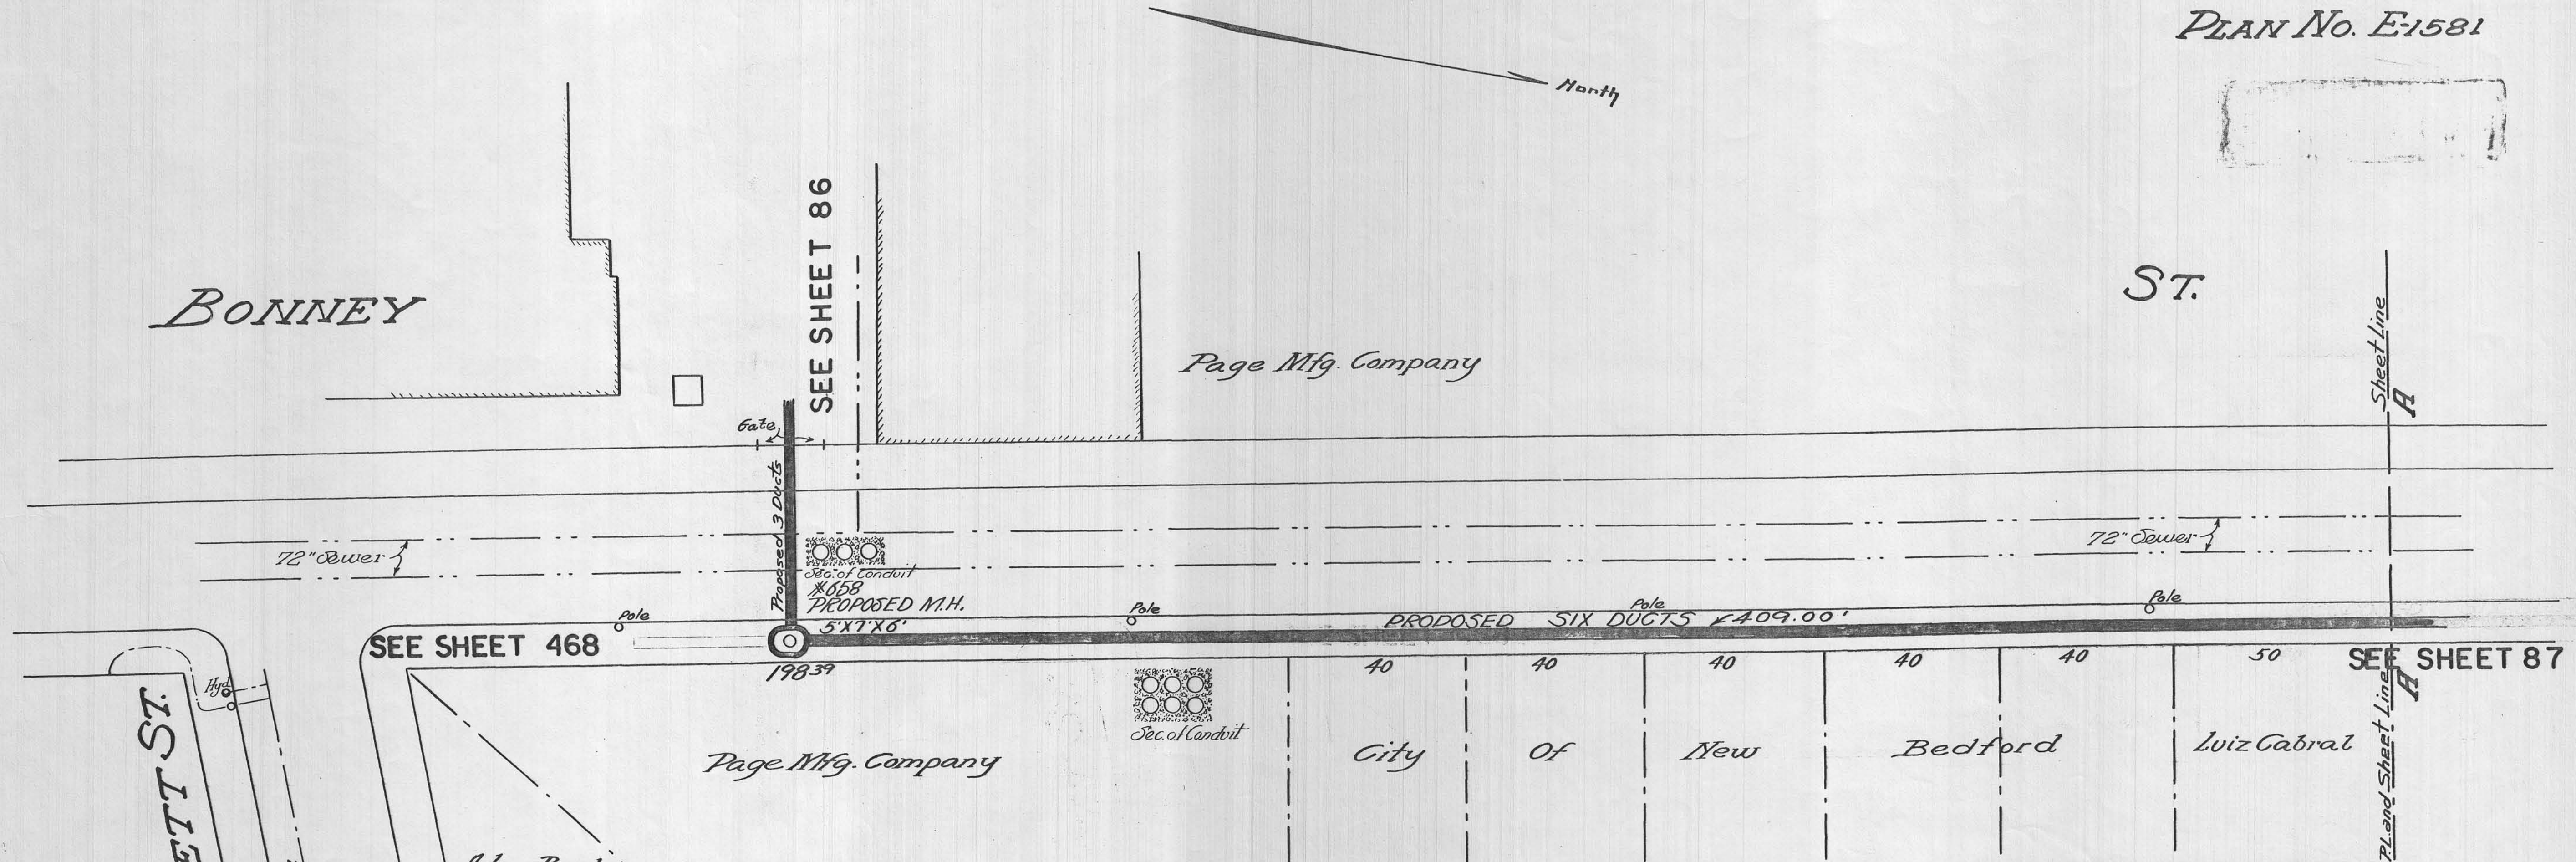

JOUVETT ST.

Water

Antone Perube

MANHOLE - #658 -
 MATERIAL - BRICK -
 CENTER LINE - 97 FT. North of North CURB OF Jouvett St.
 - 5 FT. East of East CURB OF Bonney St.
 SIZE INTERIOR - EAST AND WEST - 5 FEET
 NORTH " SOUTH - 7 FEET
 SIZE EXTERIOR - EAST AND WEST - 6.33 FEET
 NORTH " SOUTH - 8.33 FEET
 DEPTH INTERIOR - 6 FEET
 EXTERIOR - 8.5 FEET

PLAN TO ACCOMPANY PETITION
 OF THE
 NEW BEDFORD GAS & EDISON LT. CO.,
 TO LAY CONDUIT AND BUILD MANHOLES
 IN BONNEY ST., BET. KATHARINE AND JOUVETT STS.
 PLAN NO. E.1581
 JAN. 7, 1926
 Scale 1" = 20 ft.