


PLAN SHOWING
PROPOSED UNDERGROUND CONDUIT & MANHOLE
LOCATIONS
NEW BEDFORD GAS & EDISON LIGHT COMPANY
SCALE 1"=20 FT.
JULY 3 1925
PLAN NO. E 1526
CHANCERY STREET

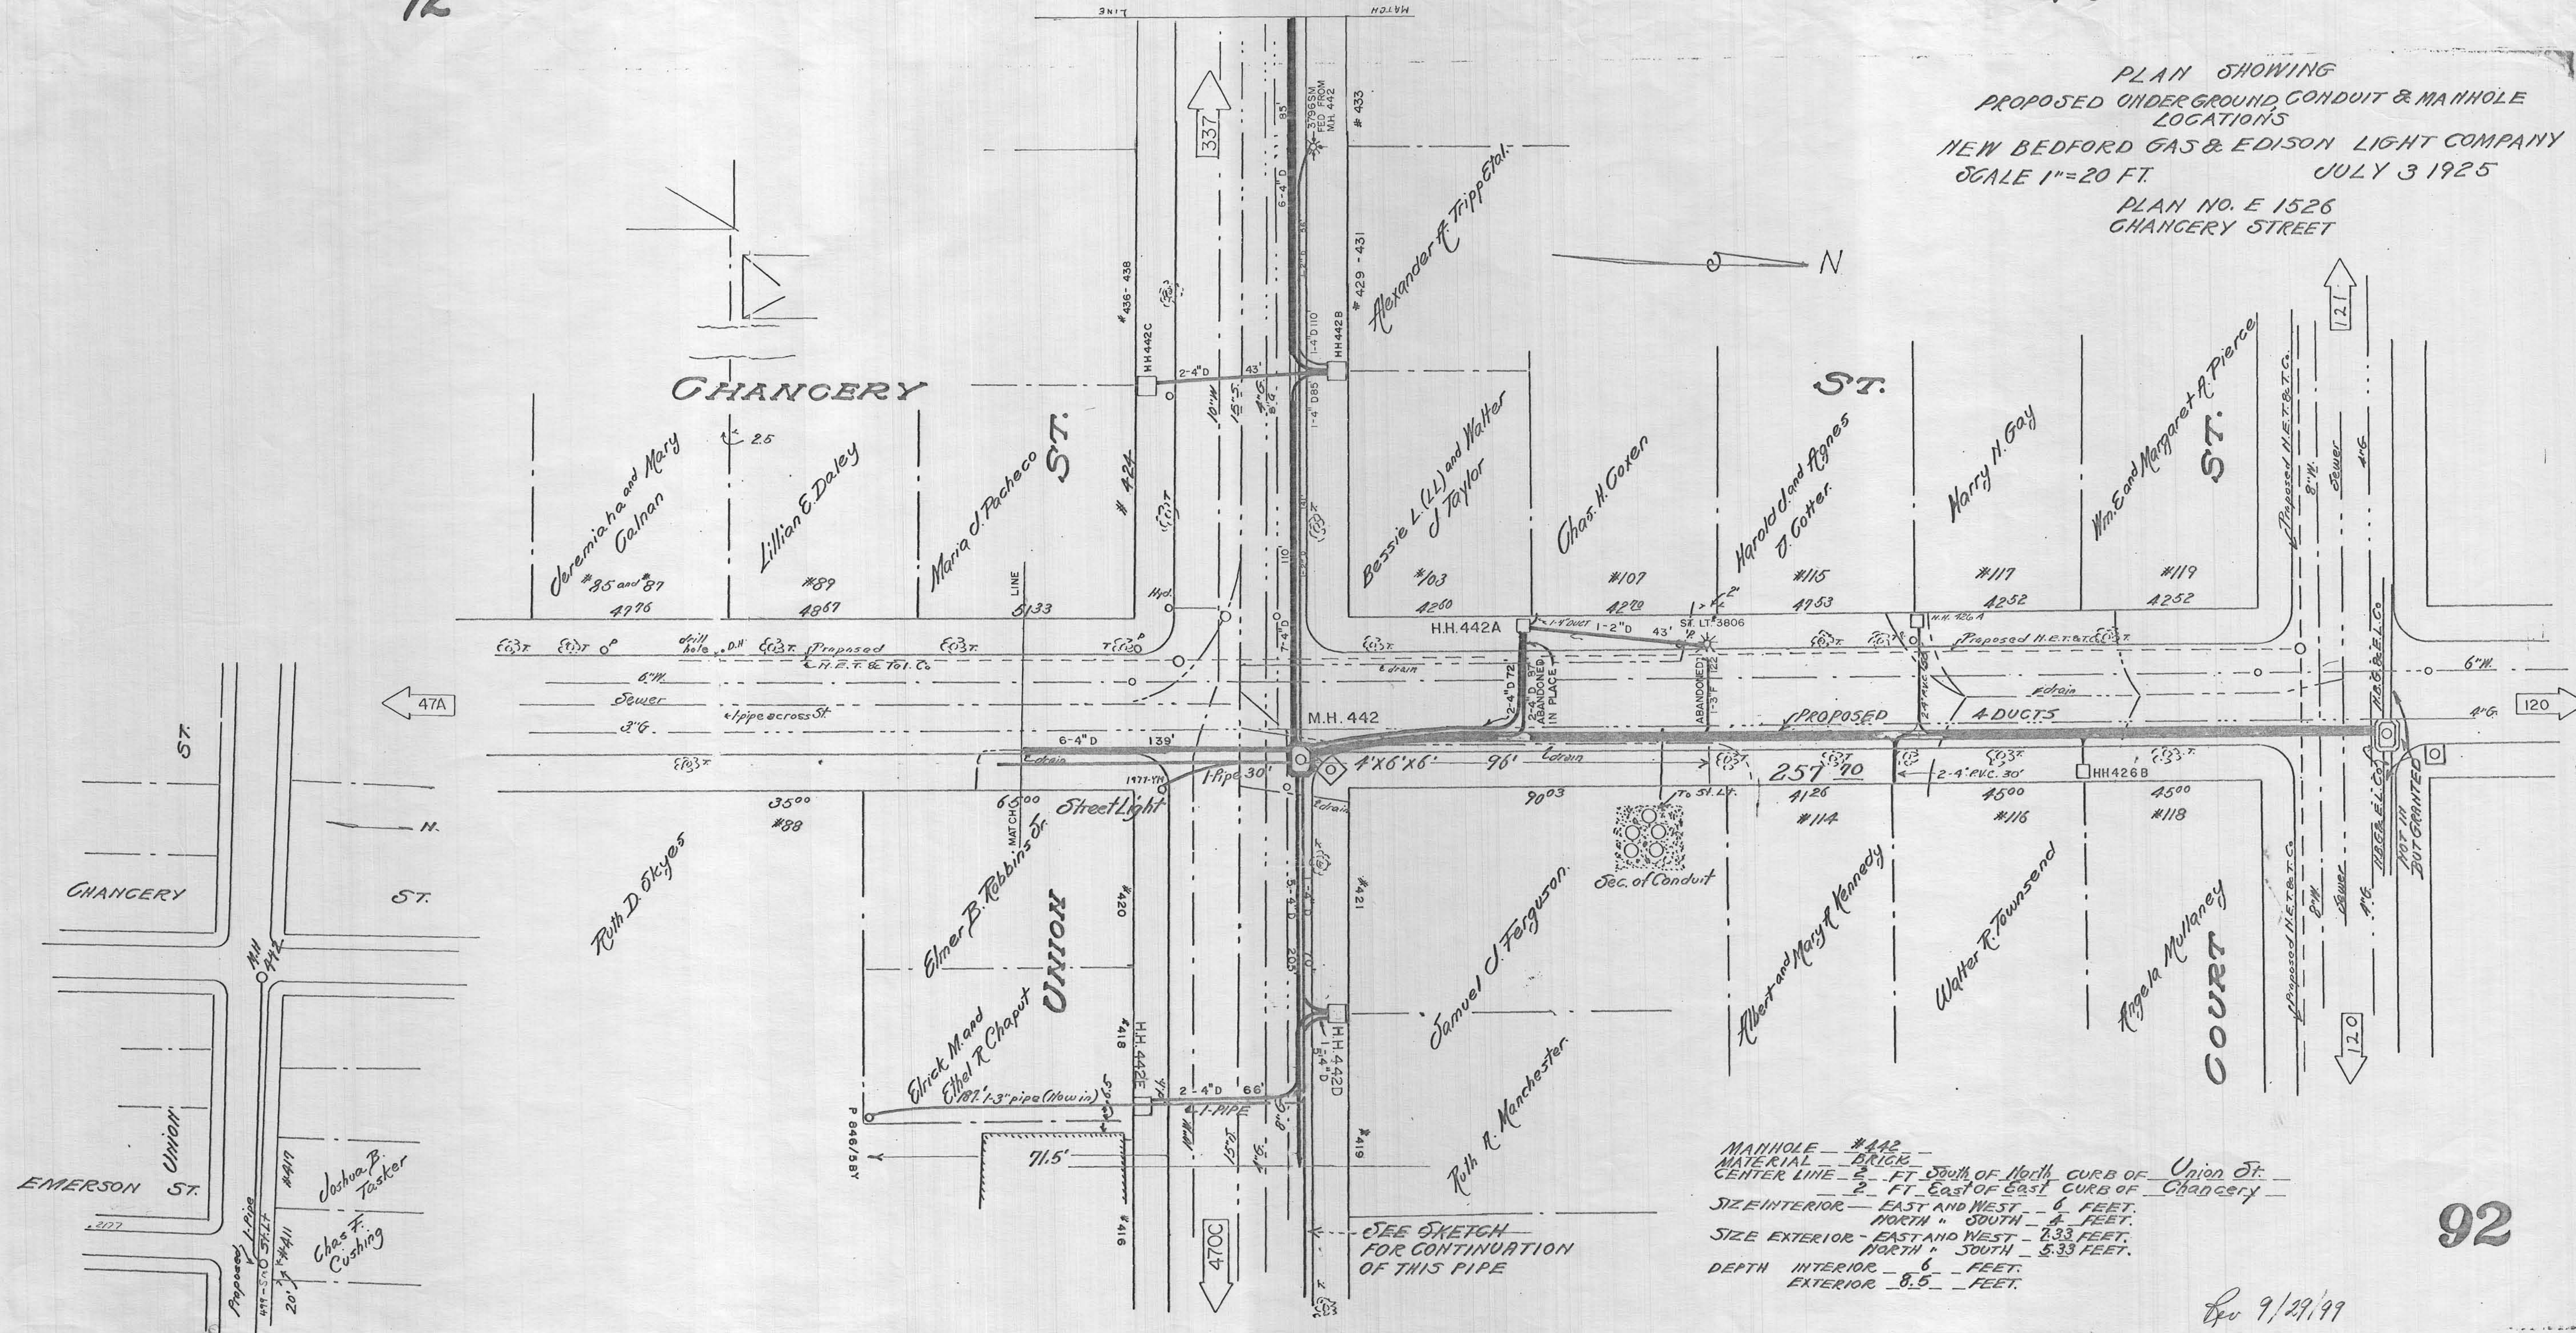

MANHOLE - #442 -
MATERIAL - BRICK
CENTER LINE - 2 FT. South of North CURB OF Union St.
- 2 FT. East of East CURB OF Chancery -
SIZE INTERIOR - EAST AND WEST - 6 FEET.
NORTH " SOUTH - 4 FEET.
SIZE EXTERIOR - EAST AND WEST - 2.33 FEET.
NORTH " SOUTH - 5.33 FEET.
DEPTH INTERIOR - 6 FEET.
EXTERIOR - 8.5 FEET.

SEE SKETCH
FOR CONTINUATION
OF THIS PIPE

Rev 9/29/99