


PLAN NO. E 634
MAY 1, 1920
SHEET 3 OF 7 SHEETS
SCALE 1-IN. = 20 FT.

SEE SHEET 243

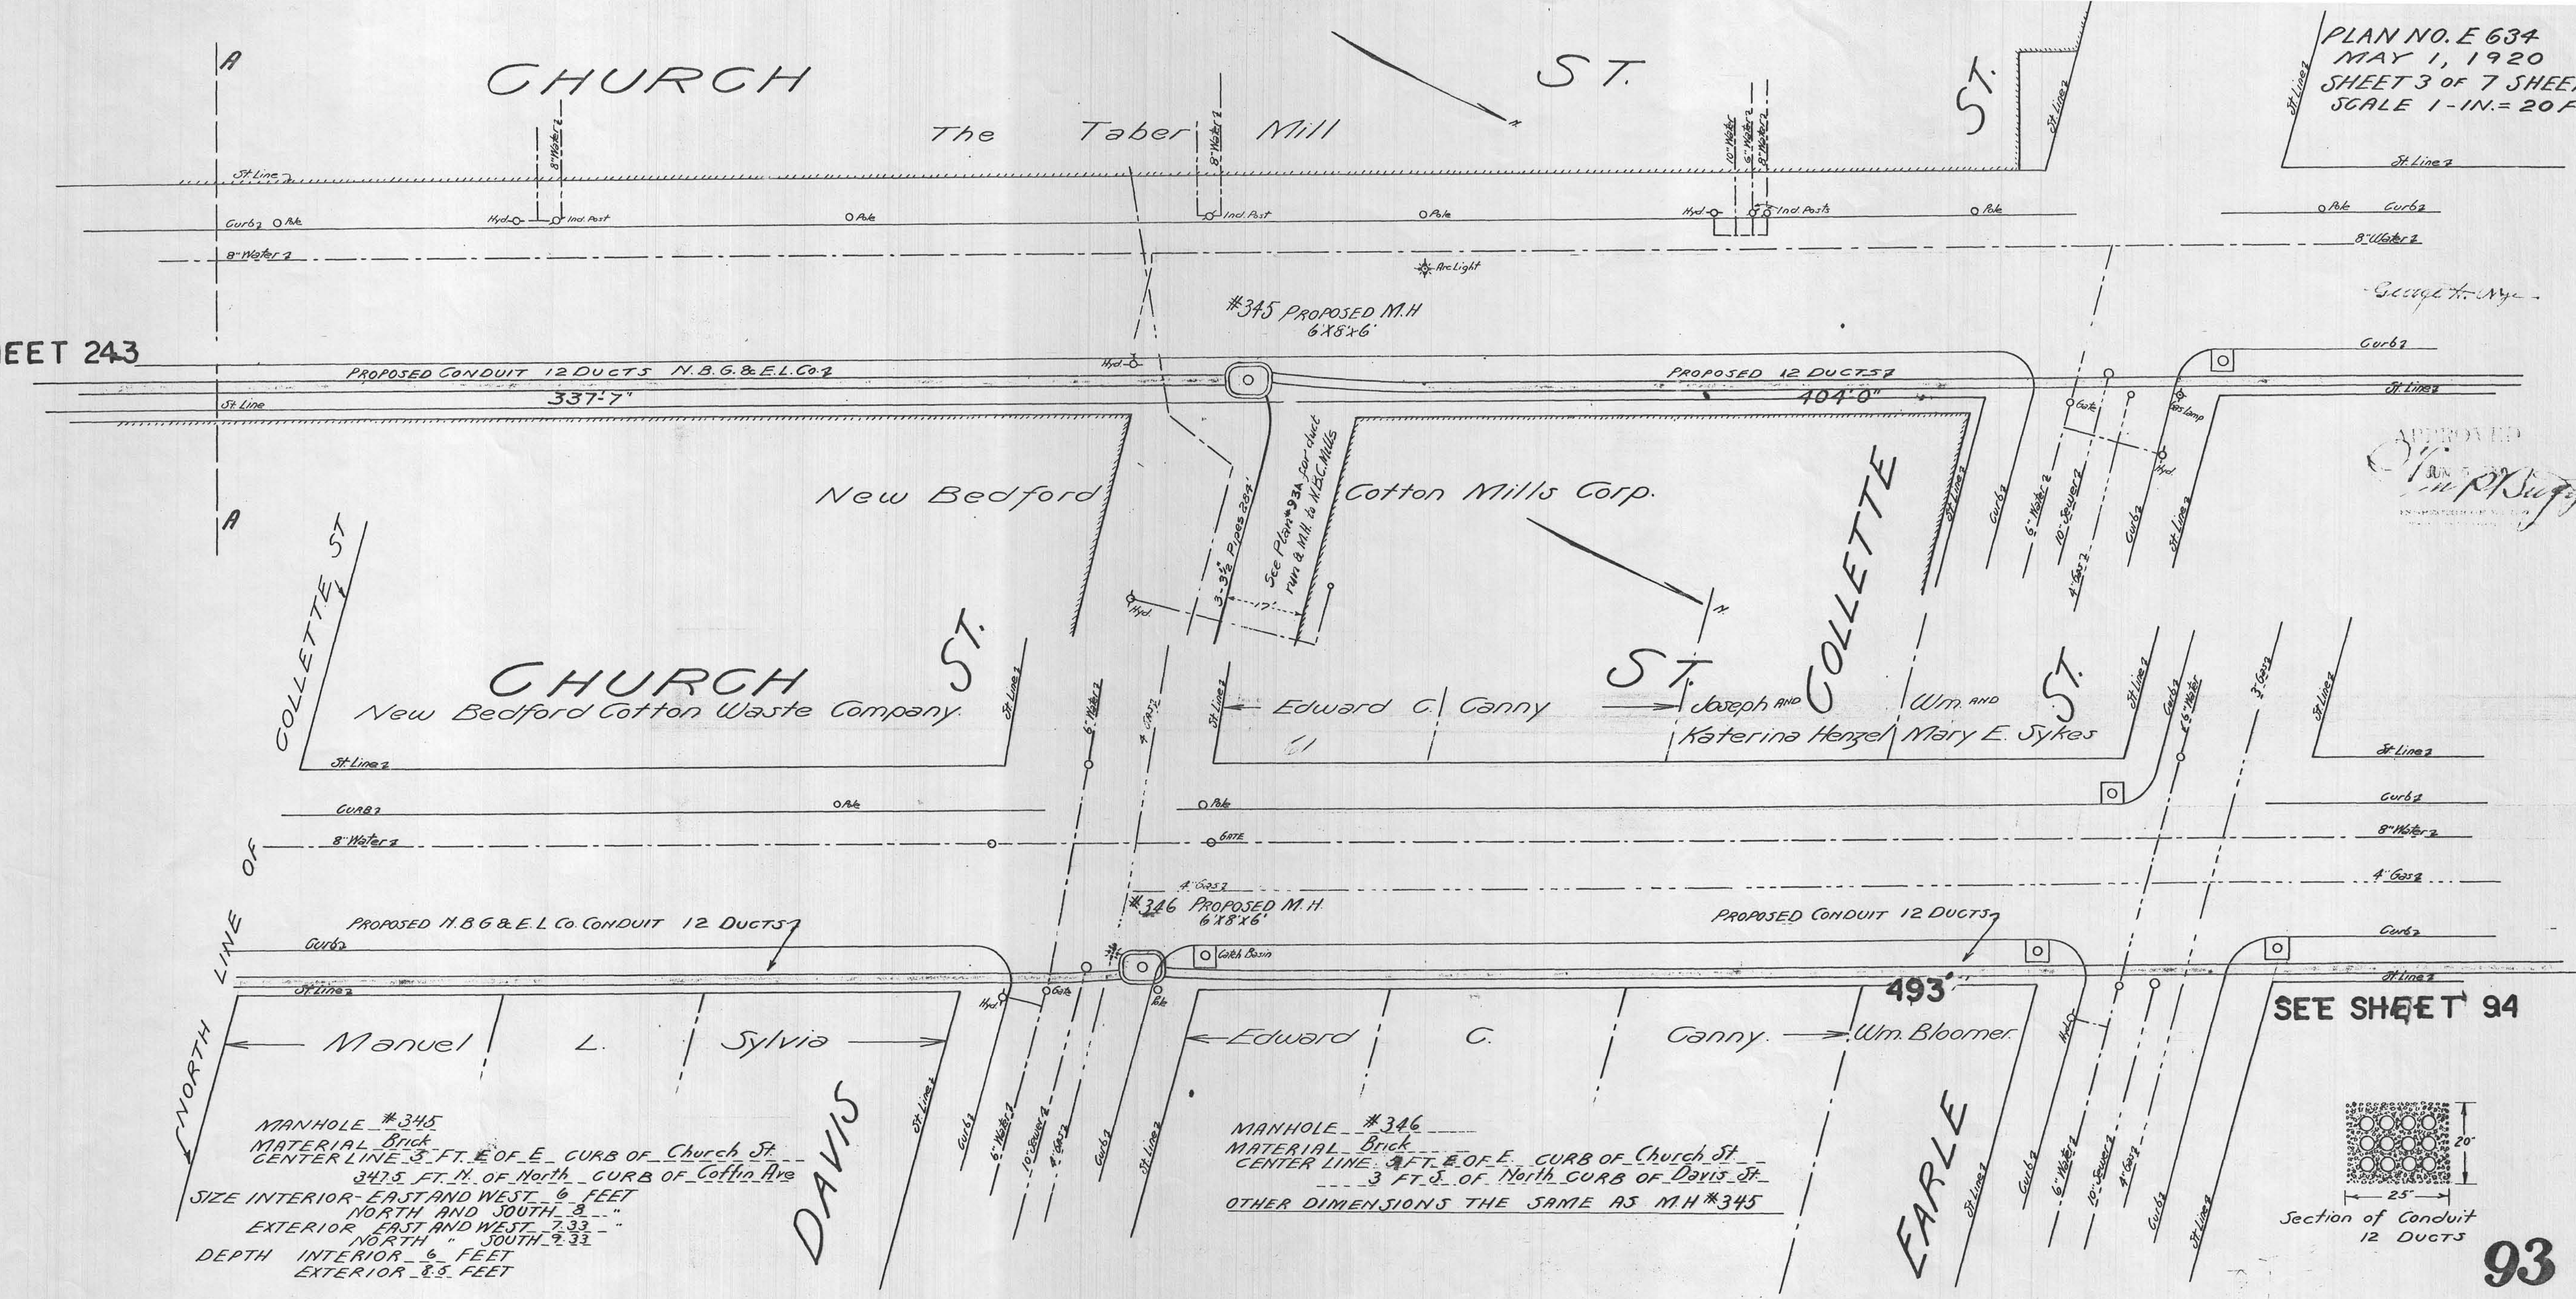

SEE SHEET 94

