


SEE SHEET 95

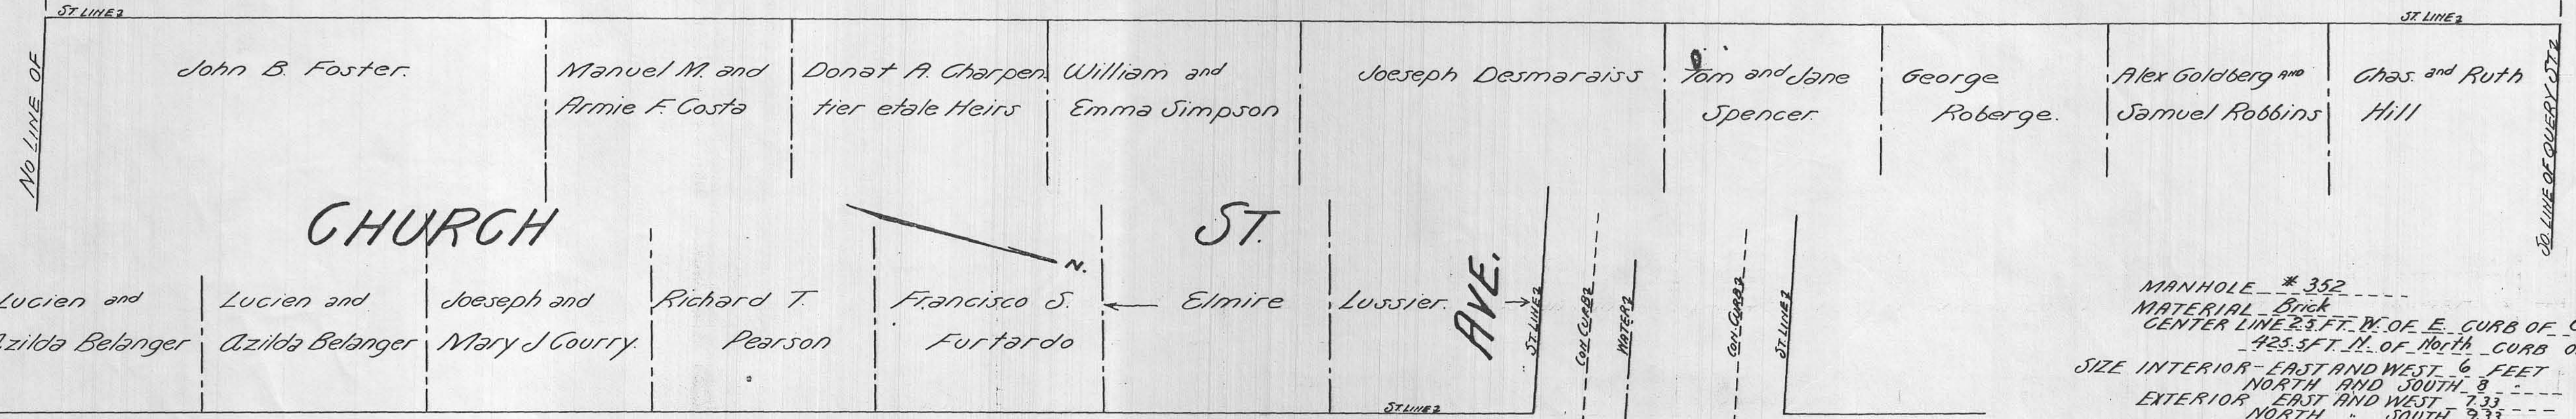

APPROVED
MAY 5 1927
[Signature]

MANHOLE #352
MATERIAL Brick
CENTER LINE 25 FT. N. OF E. CURB OF Church St.
425.5 FT. N. OF North CURB OF Belleville Rd.
SIZE INTERIOR - EAST AND WEST 6 FEET
NORTH AND SOUTH 3 FEET
EXTERIOR - EAST AND WEST 7.33 FEET
NORTH AND SOUTH 9.33 FEET
DEPTH INTERIOR 6 FEET
EXTERIOR 8.5 FEET

MANHOLE #353
MATERIAL Brick
CENTER LINE 25 FT. N. OF E. CURB OF Church St.
5.5 FT. N. OF North CURB OF Central Ave.
OTHER DIMENSIONS THE SAME AS M.H. #352

SEE SHEET 97

