






IN EFFECT  
CORRECTED

CODE

- CABLES  
SECONDARY 120/240  
2200-4400V. ———  
13,200V. ———  
STREET LIGHT ———
- POTHEAD ———  
STREET LIGHT   
OIL SWITCH   
OIL CUTOUT   
TAP BOX 

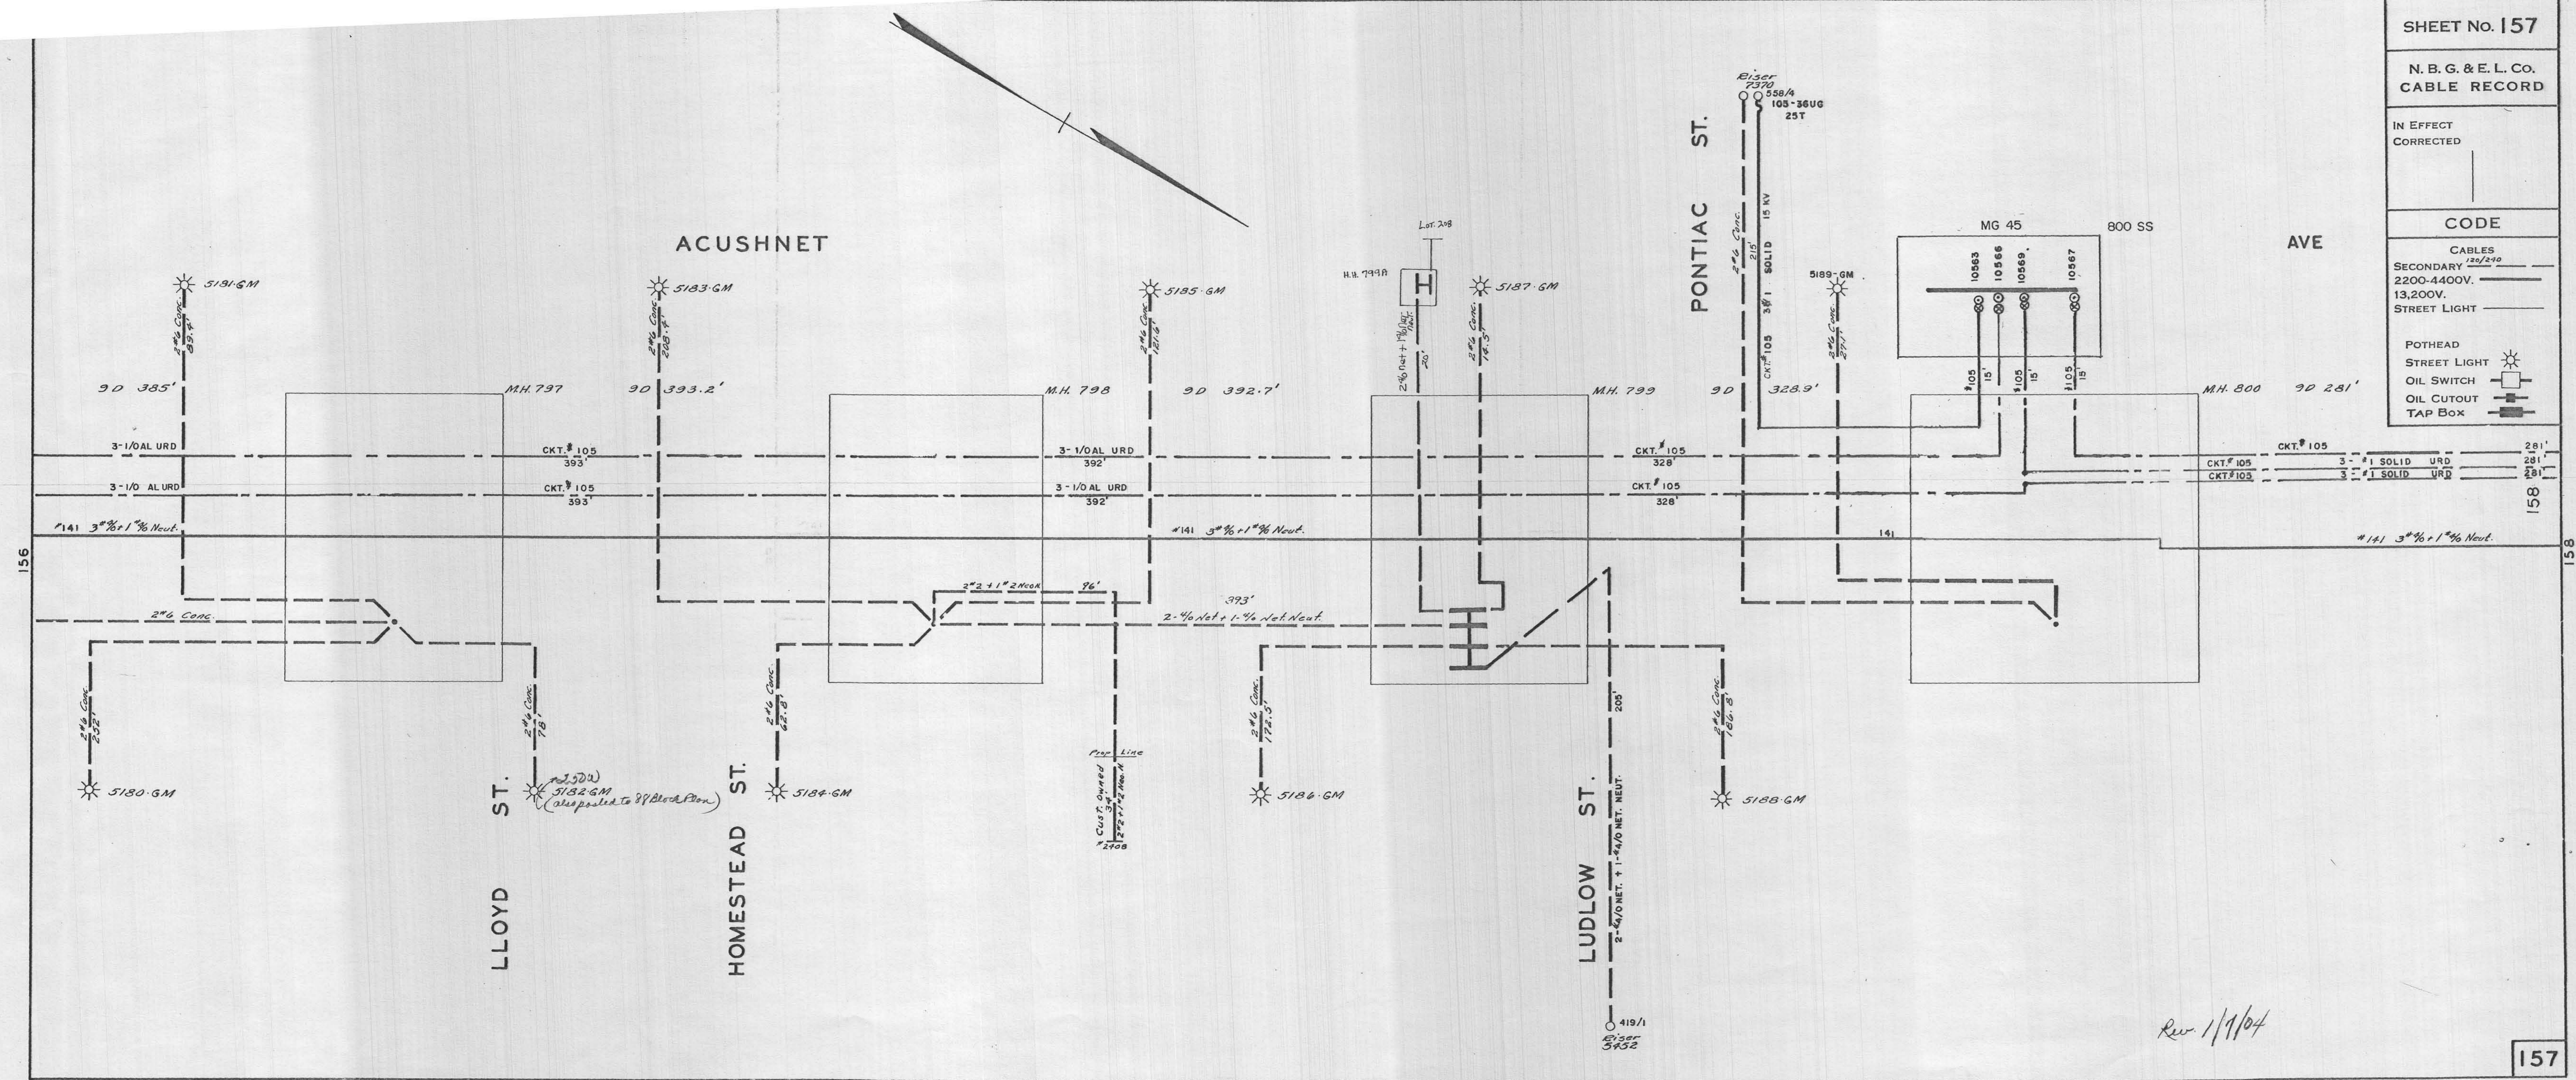

Rev. 1/1/04

101

101