


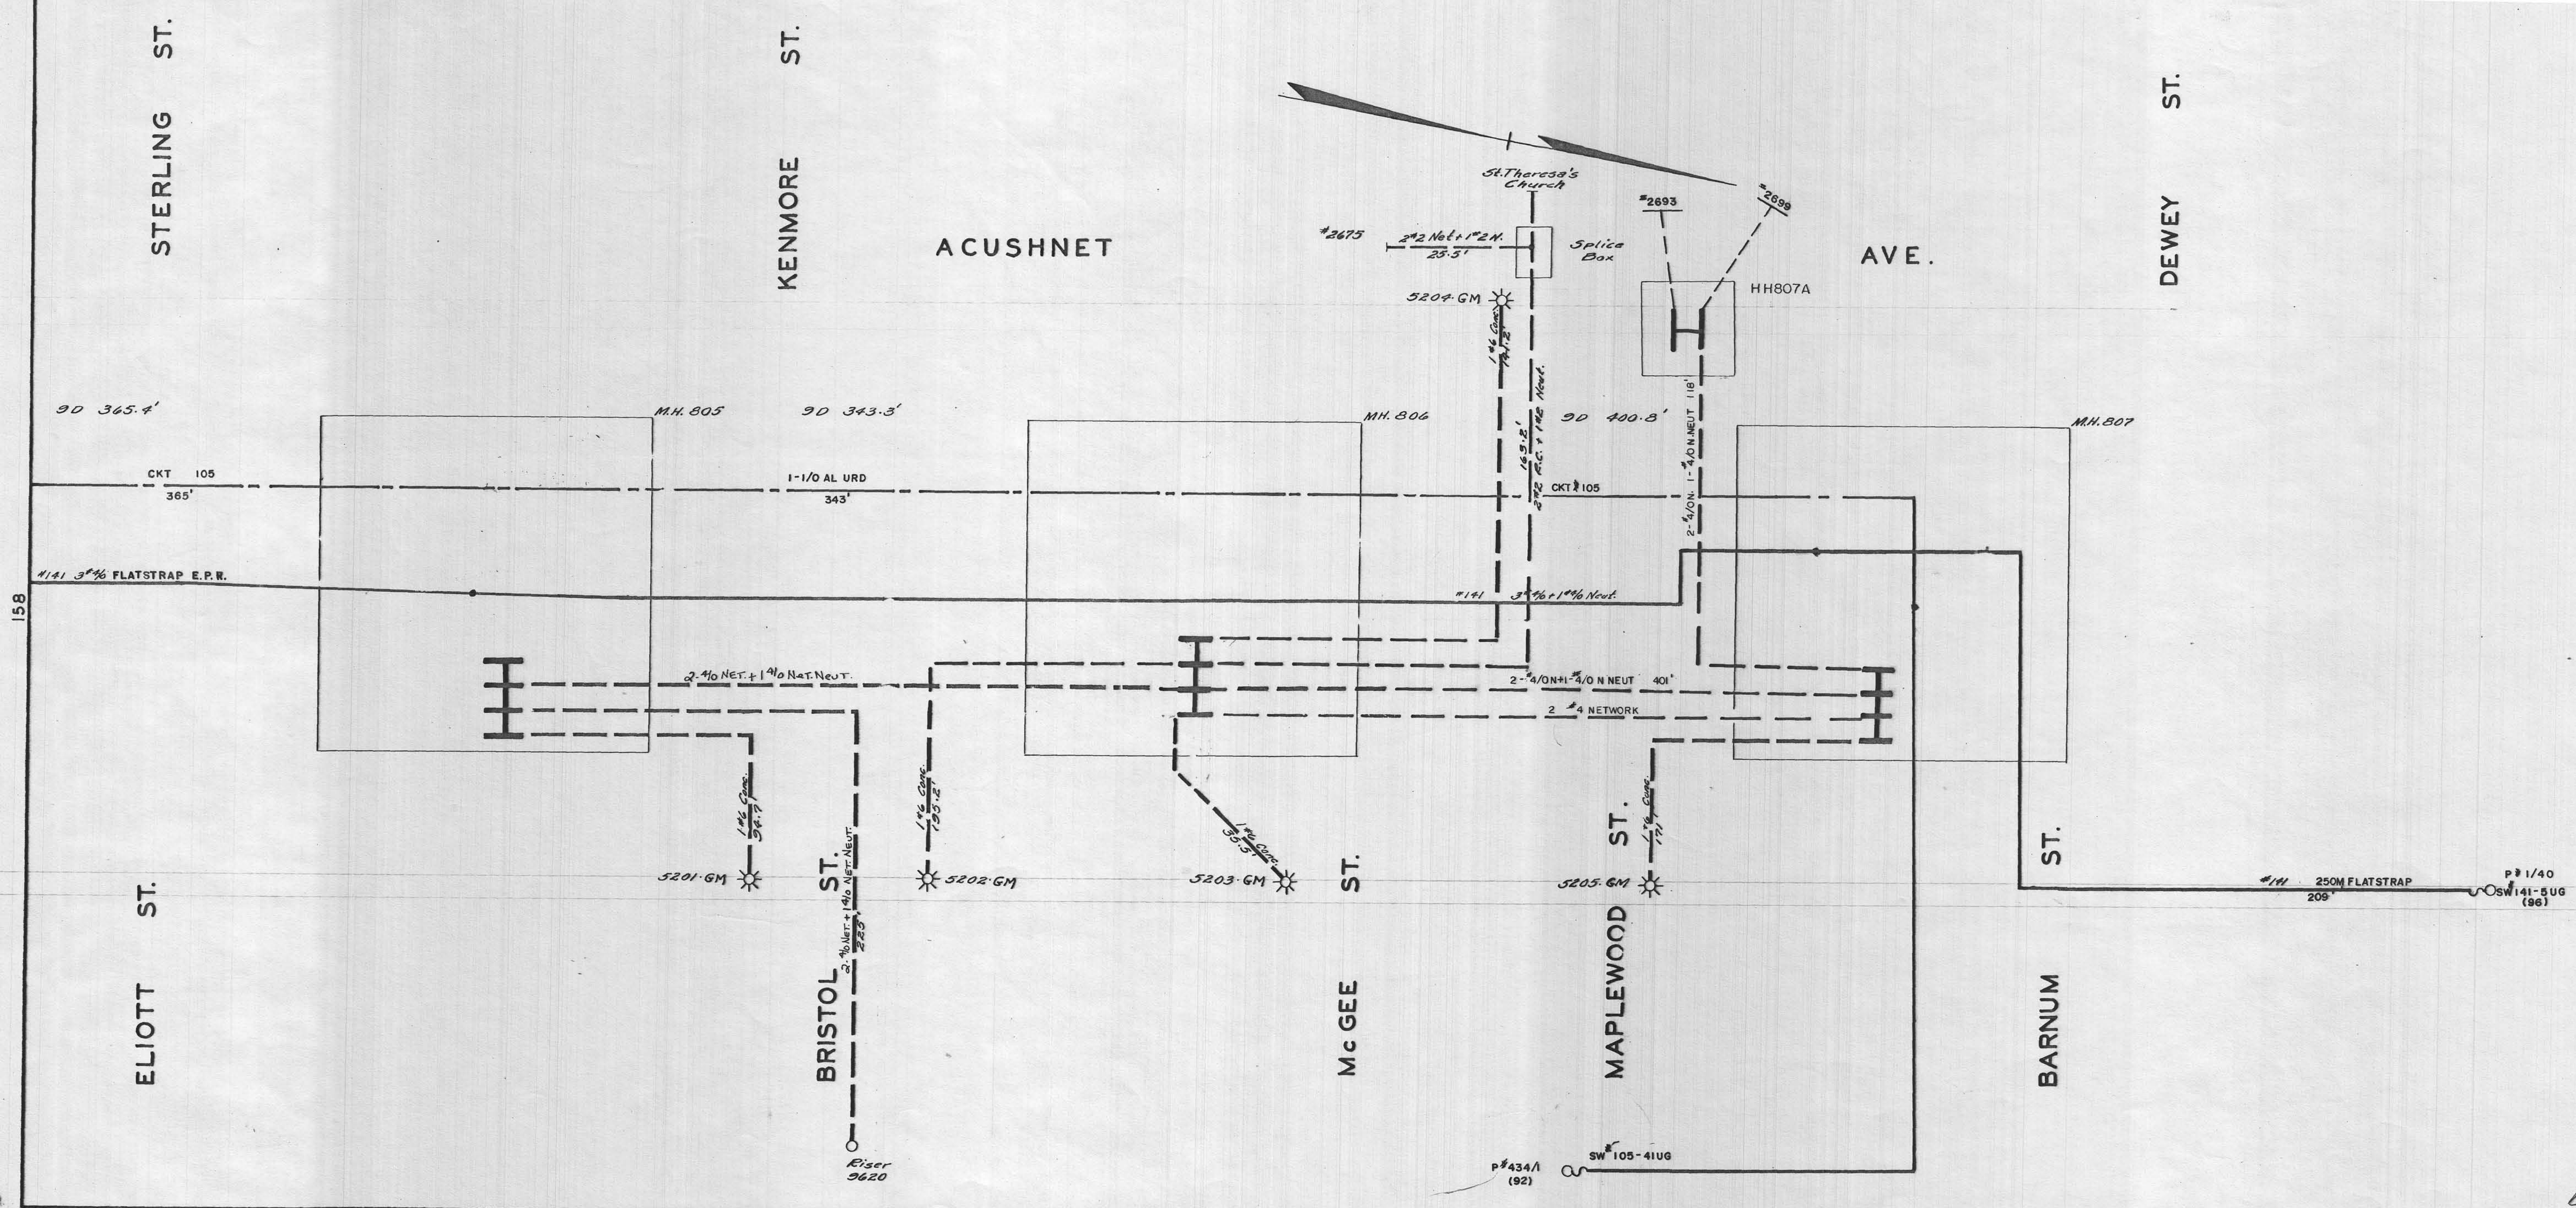

SHEET No. 159

N. B. G. & E. L. CO.
CABLE RECORD

IN EFFECT
CORRECTED

CODE

CABLES
SECONDARY
220Q-4400V.
13,200V.
STREET LIGHT

POTHEAD
STREET LIGHT
OIL SWITCH
OIL CUTOUT
TAP BOX

Rev: 4/27/02