



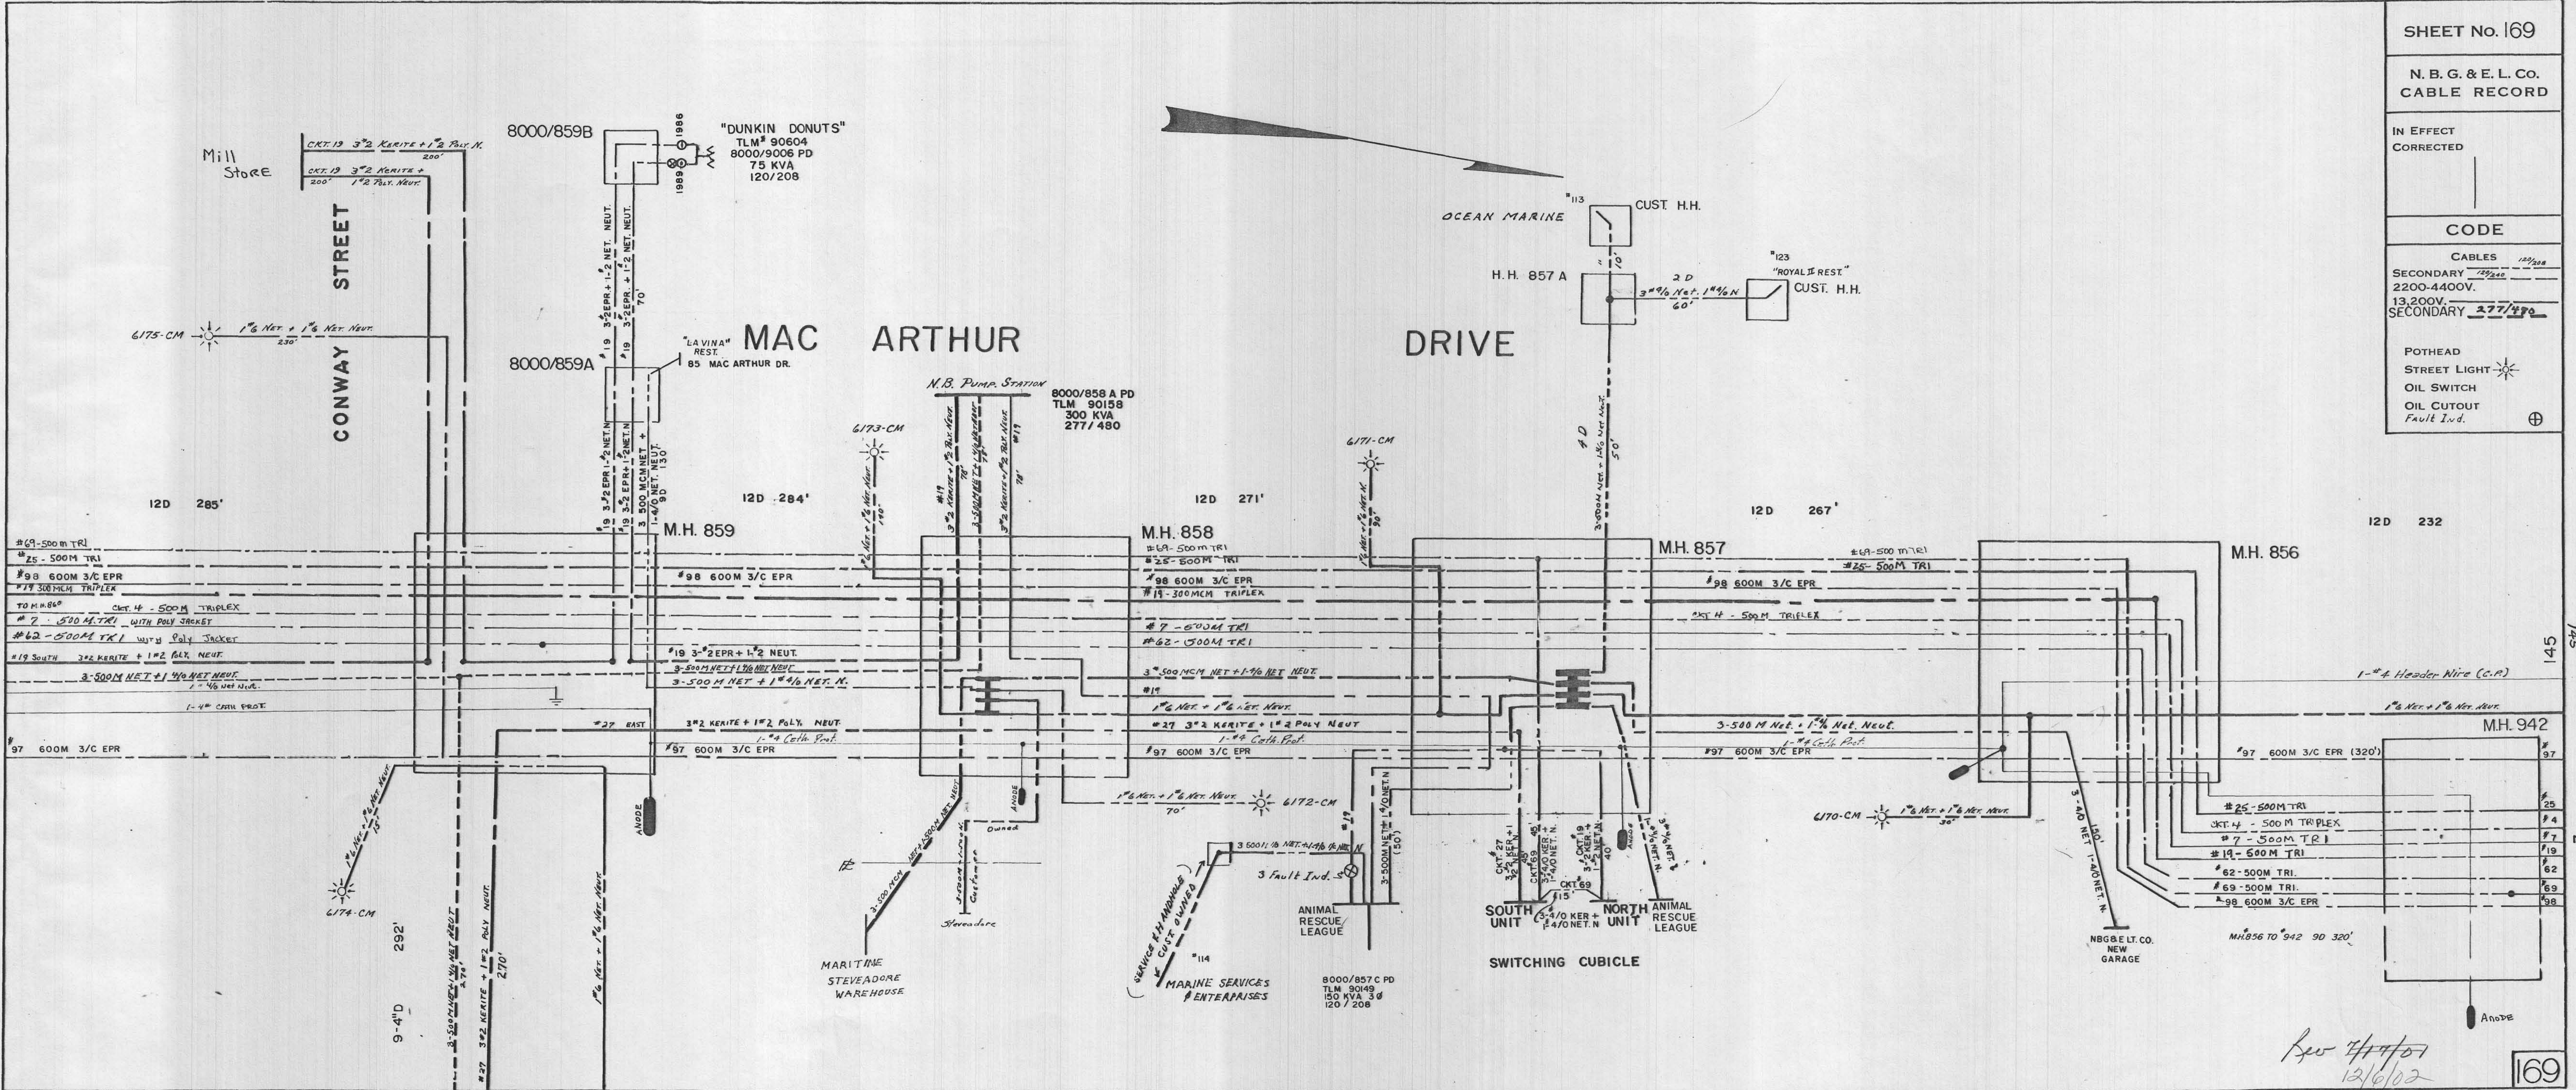


IN EFFECT
CORRECTED

CODE	
CABLES	129/208
SECONDARY	129/240
13,200V.	
SECONDARY	277/480

POTHEAD
STREET LIGHT 
OIL SWITCH 
OIL CUTOUT 
Fault Ind. 

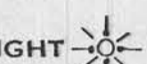

*Rev 4/1/01
12/6/02*

169

169

145

2