


HERMAN

MELVILLE

BLVD.

CODE		SHEET No. 176
ANODE TEST PT.		N. B. G. & E. L. CO. CABLE RECORD
CATHODIC PROTECTION (CP)		IN EFFECT CORRECTED
CODE		
CABLES		
1/2" - 28"	---	
SECONDARY 550V - 132V	---	
2200-4400V	---	
13,200V.	---	
STREET LIGHT		
LINE CUTOUT		
POTHEAD		
STREET LIGHT		
OIL SWITCH		
OIL CUTOUT		
LIMITER		

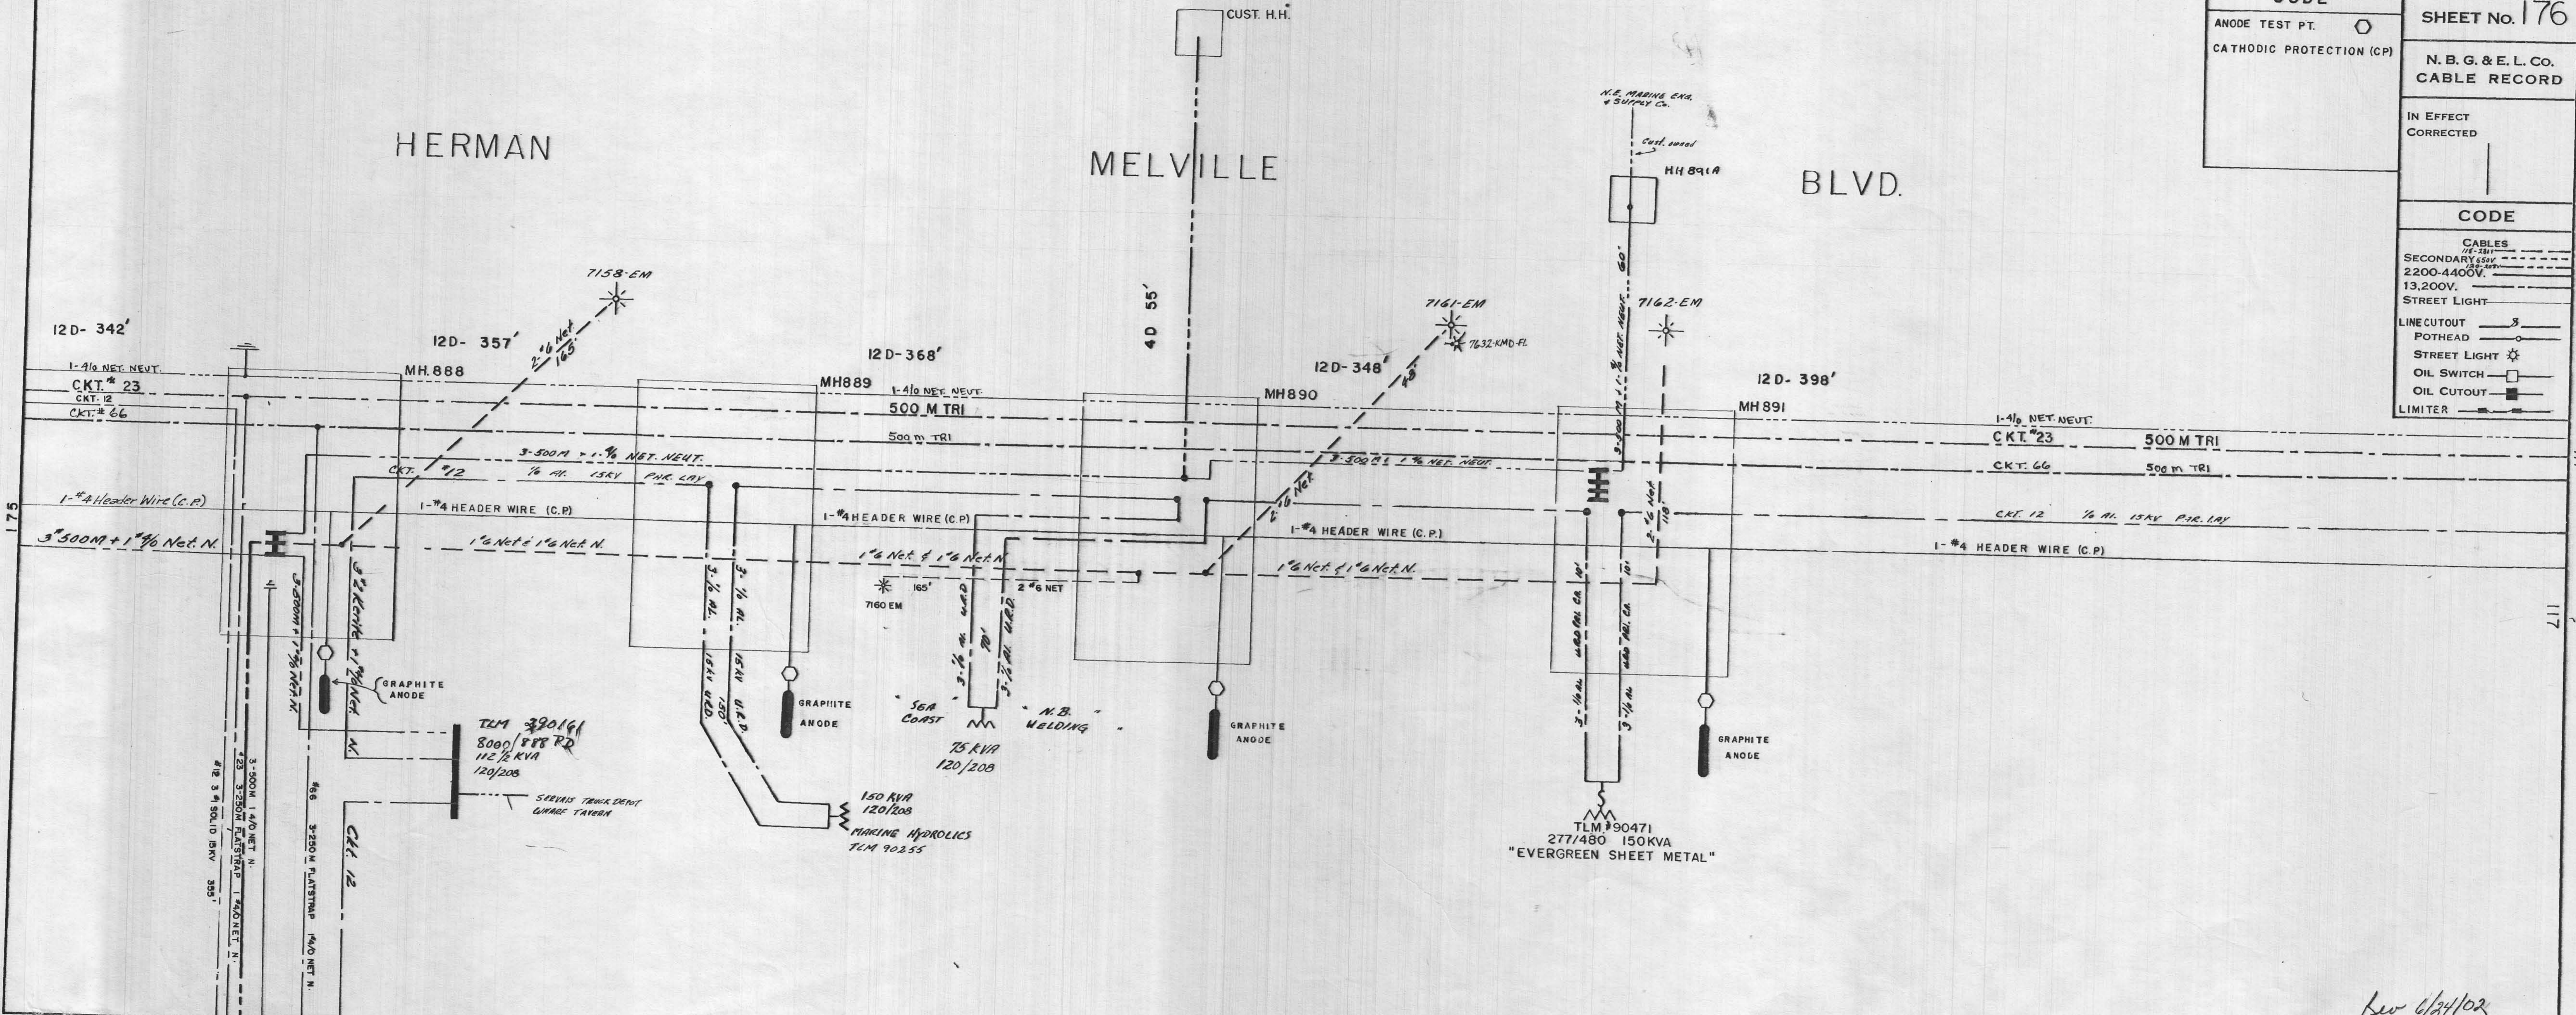

Rev 6/24/02

176

176