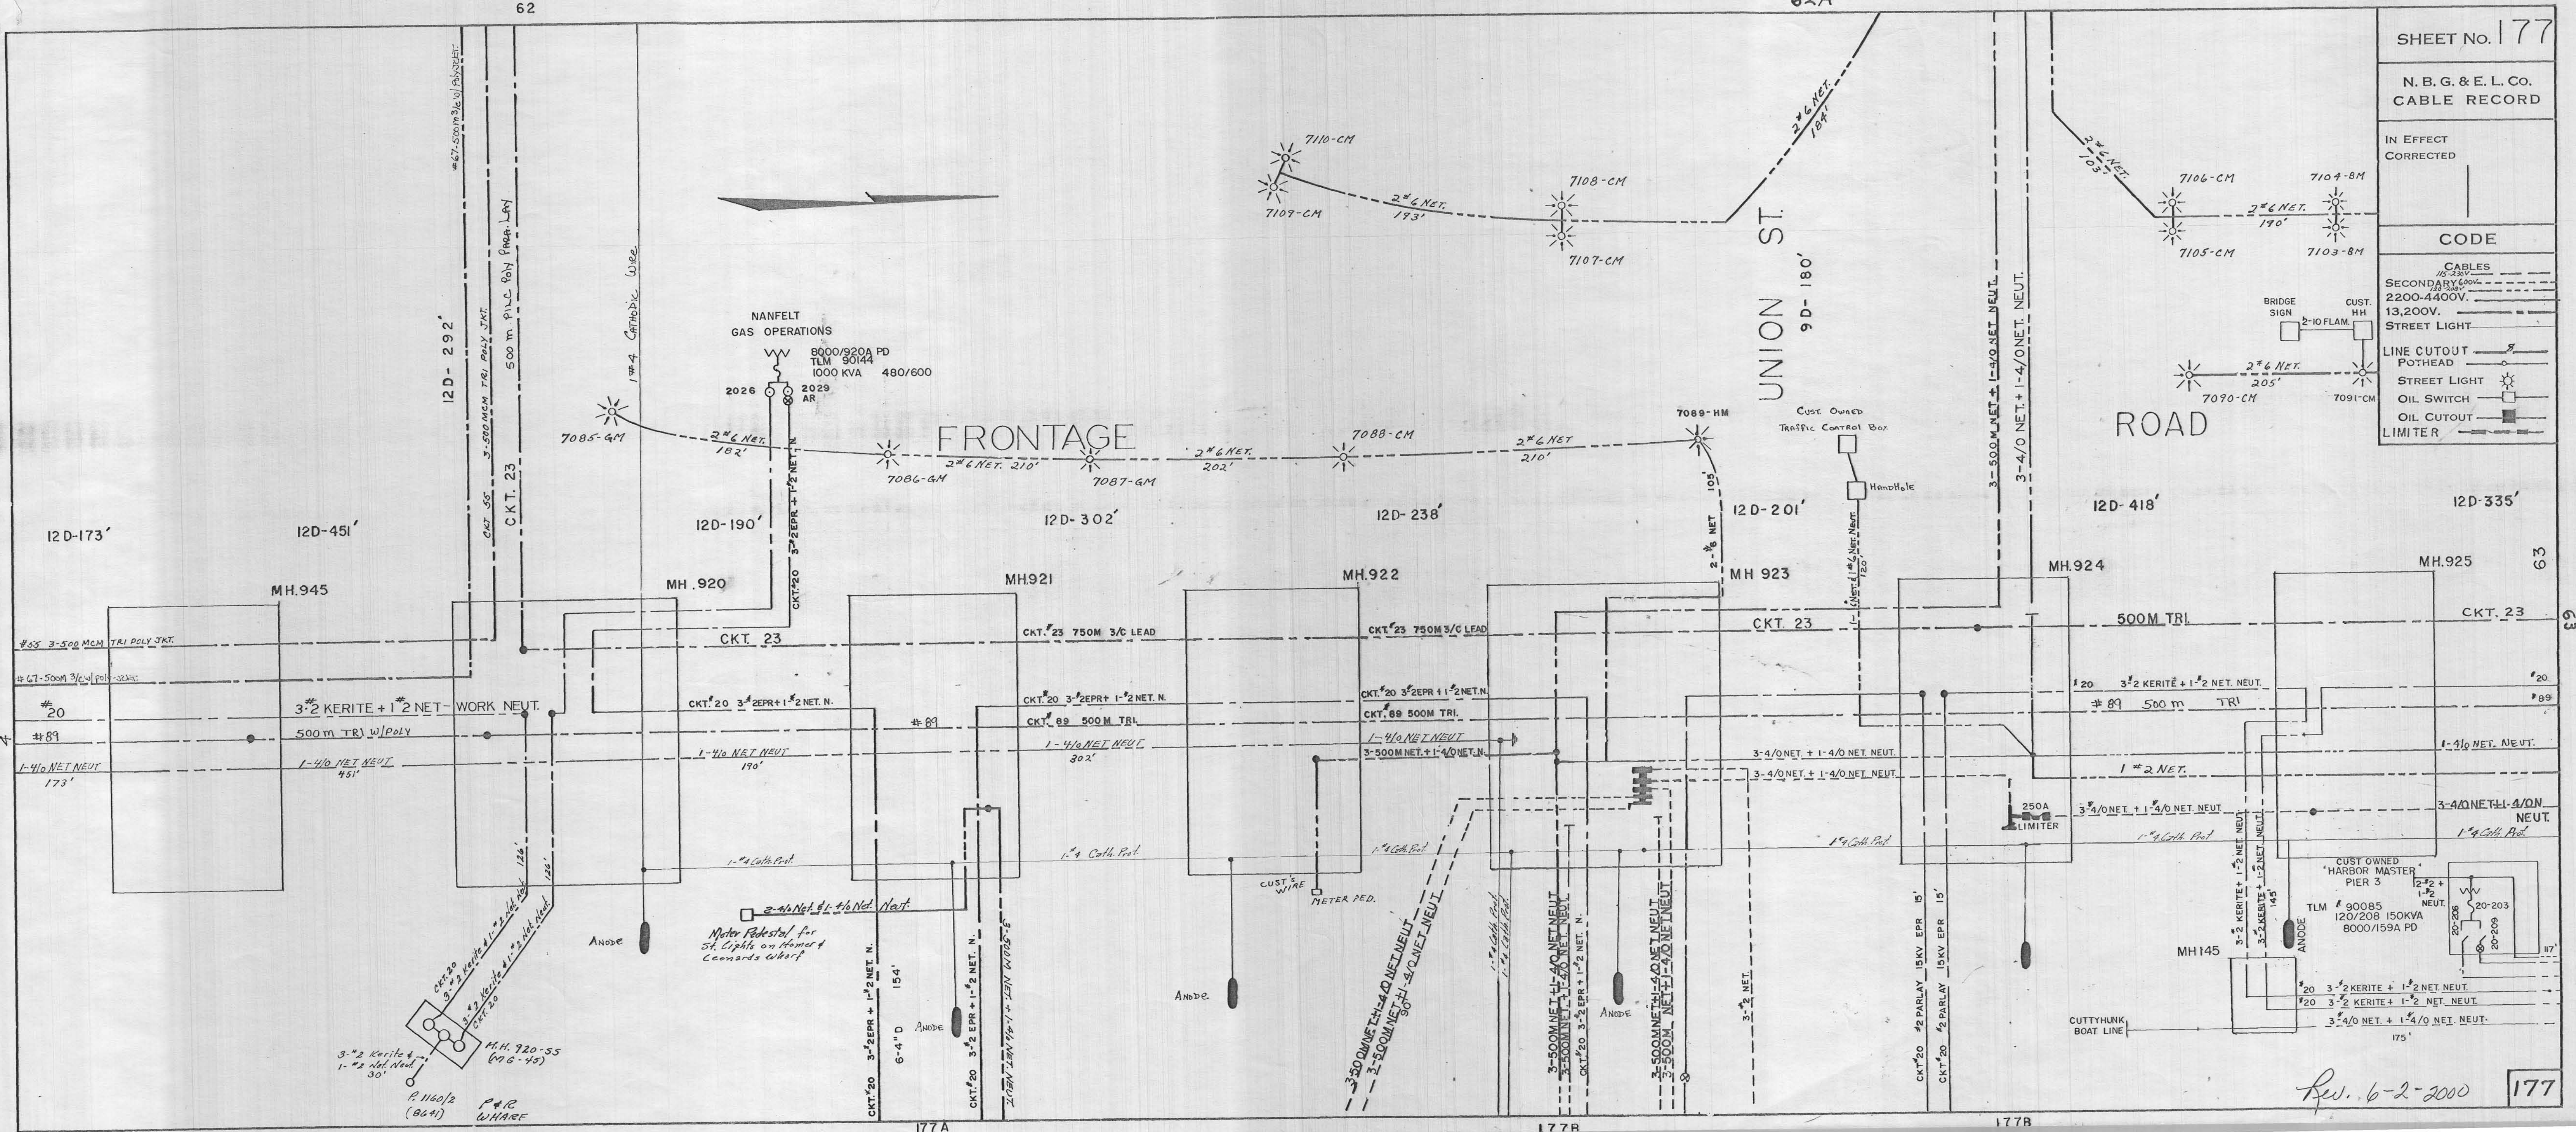


SHEET No. 177

N. B. G. & E. L. CO.
CABLE RECORDIN EFFECT
CORRECTED

CODE

CABLES
115-230V
SECONDARY 600V
2200-4400V.
13,200V.
STREET LIGHT
LINE CUTOUT
POTHEAD
STREET LIGHT
OIL SWITCH
OIL CUTOUT
LIMITER

DRAWING NUMBER
177DRAWING NUMBER
177

Rev. 6-2-2000

177