


CODE	
CABLES	
SECONDARY	115-230v
	120-208v
	277-480v
13,200v	
2200-4400v	
STREET LIGHT	
LINE CUTOUT	
POTHEAD	
STREET LIGHT	
OIL SWITCH	
OIL CUTOUT	
LIMITER	

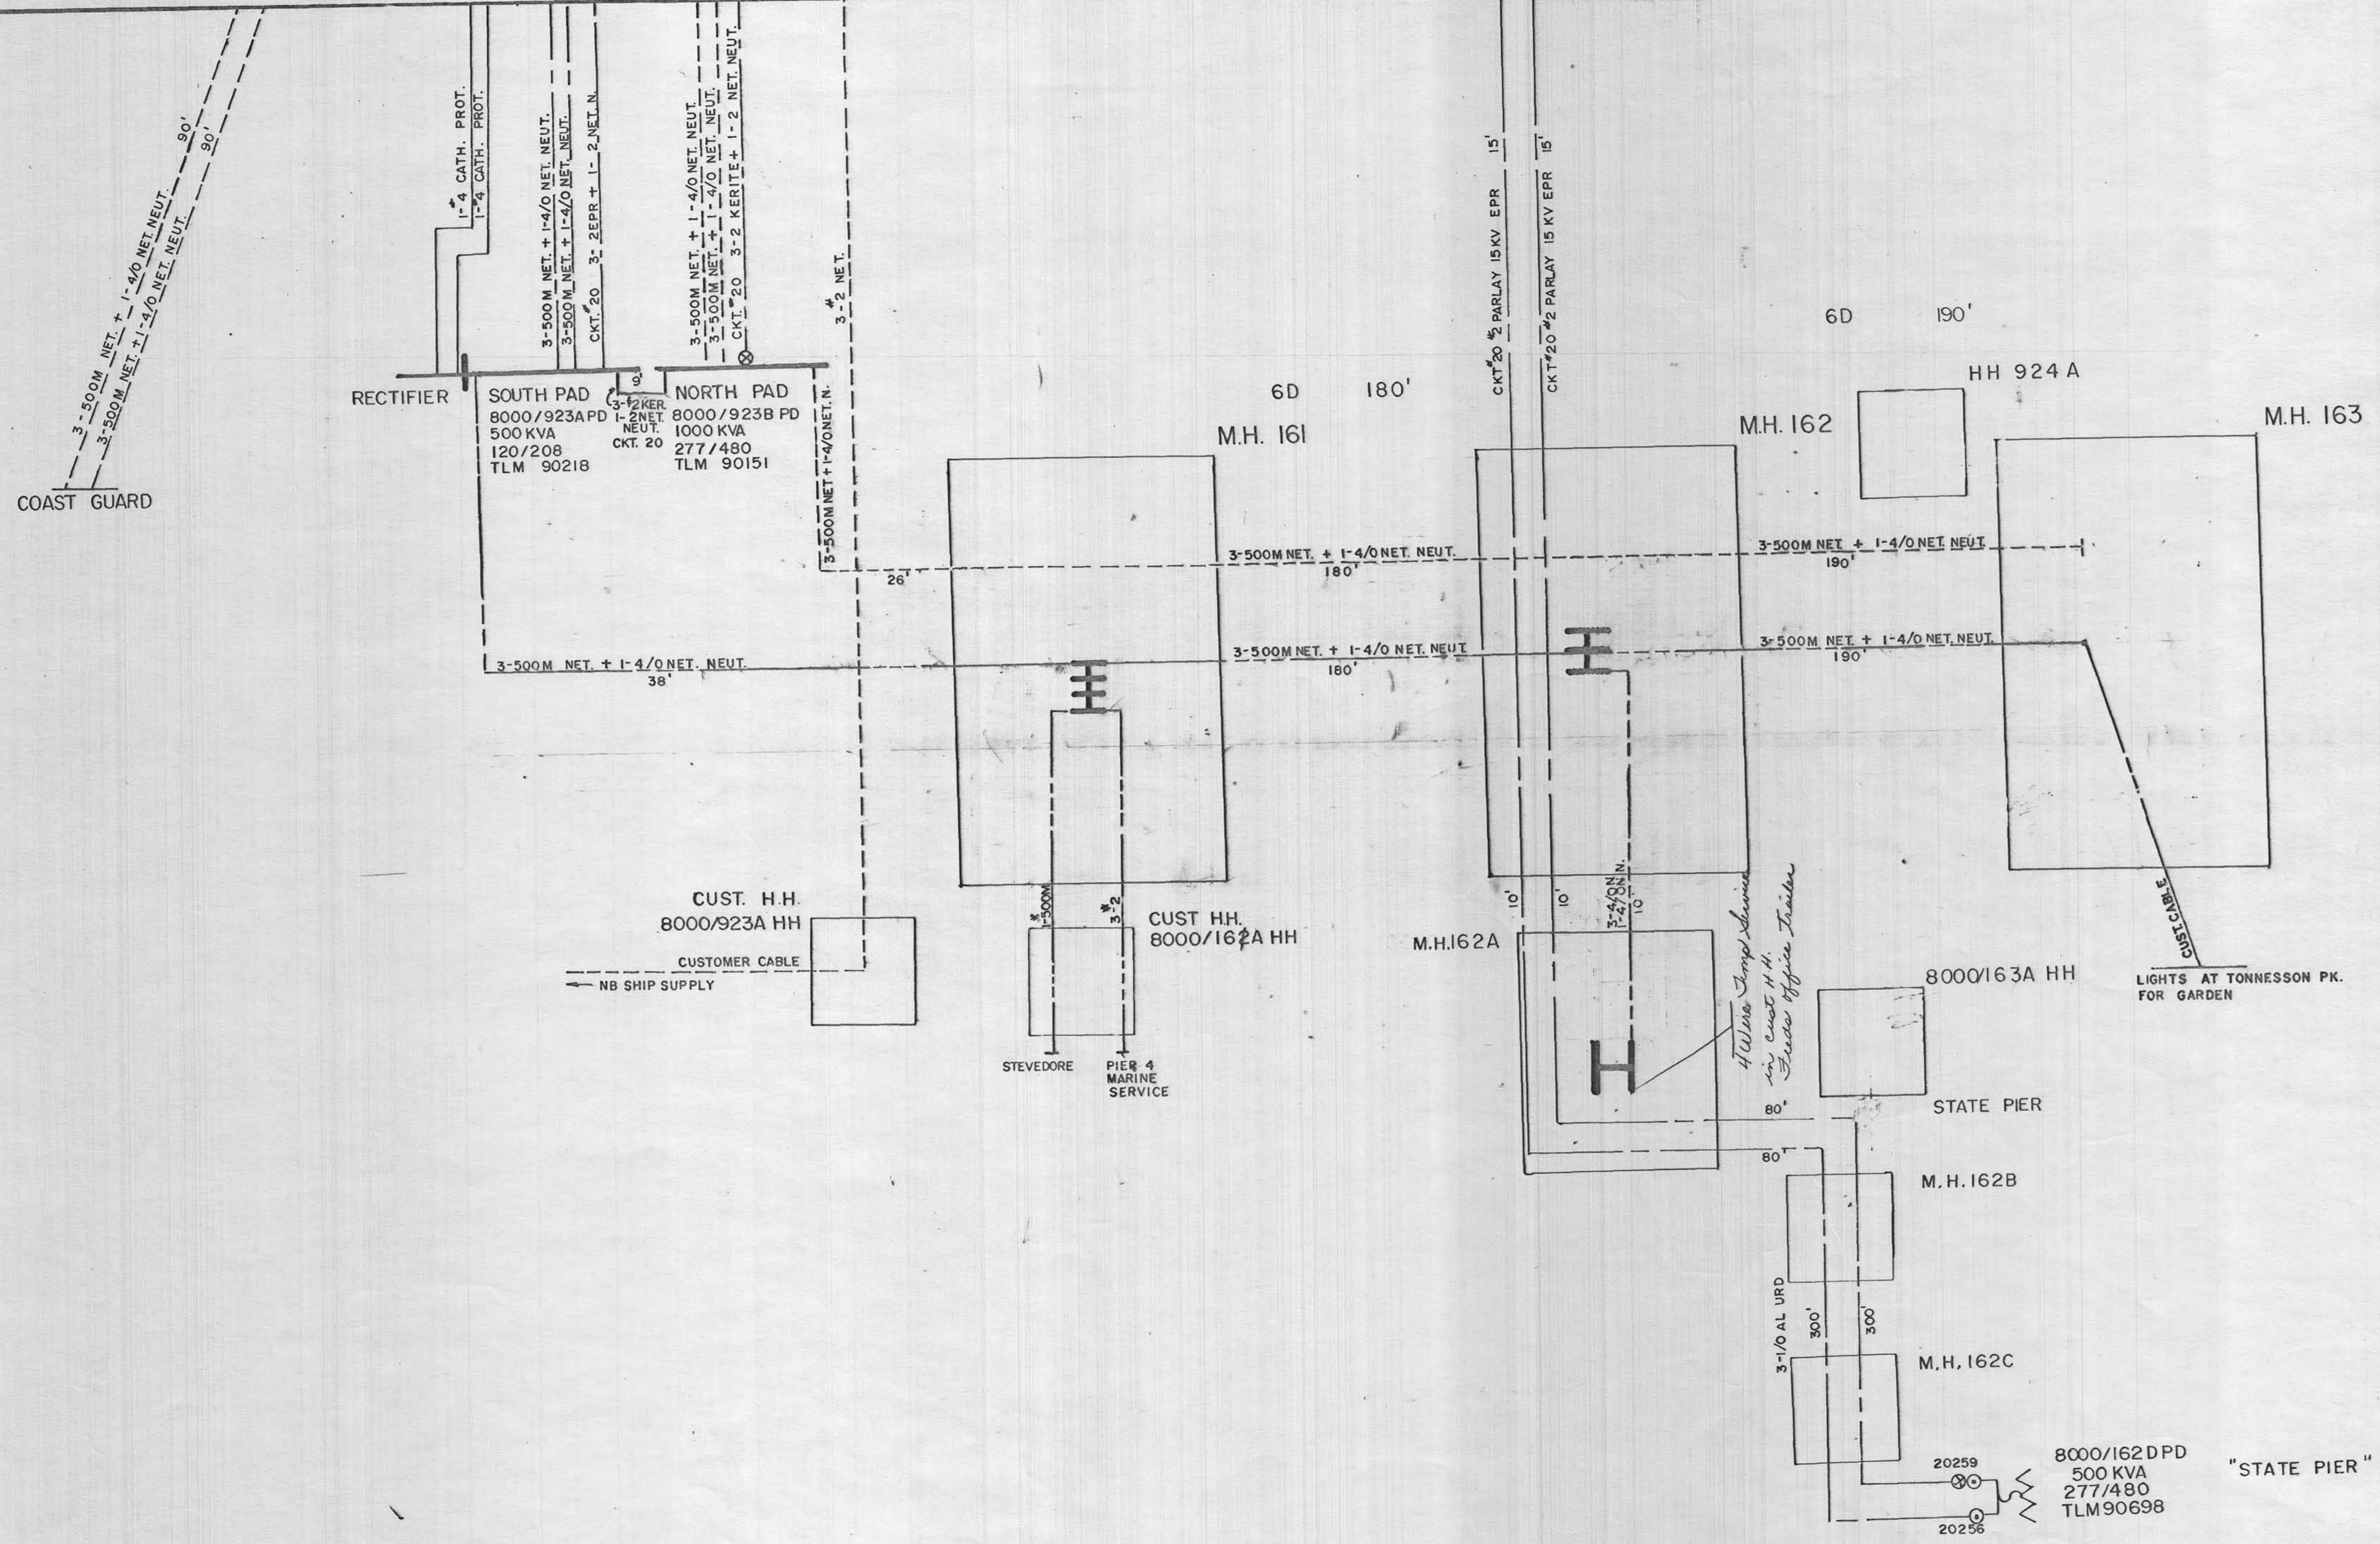

Rev. 6/2/00