
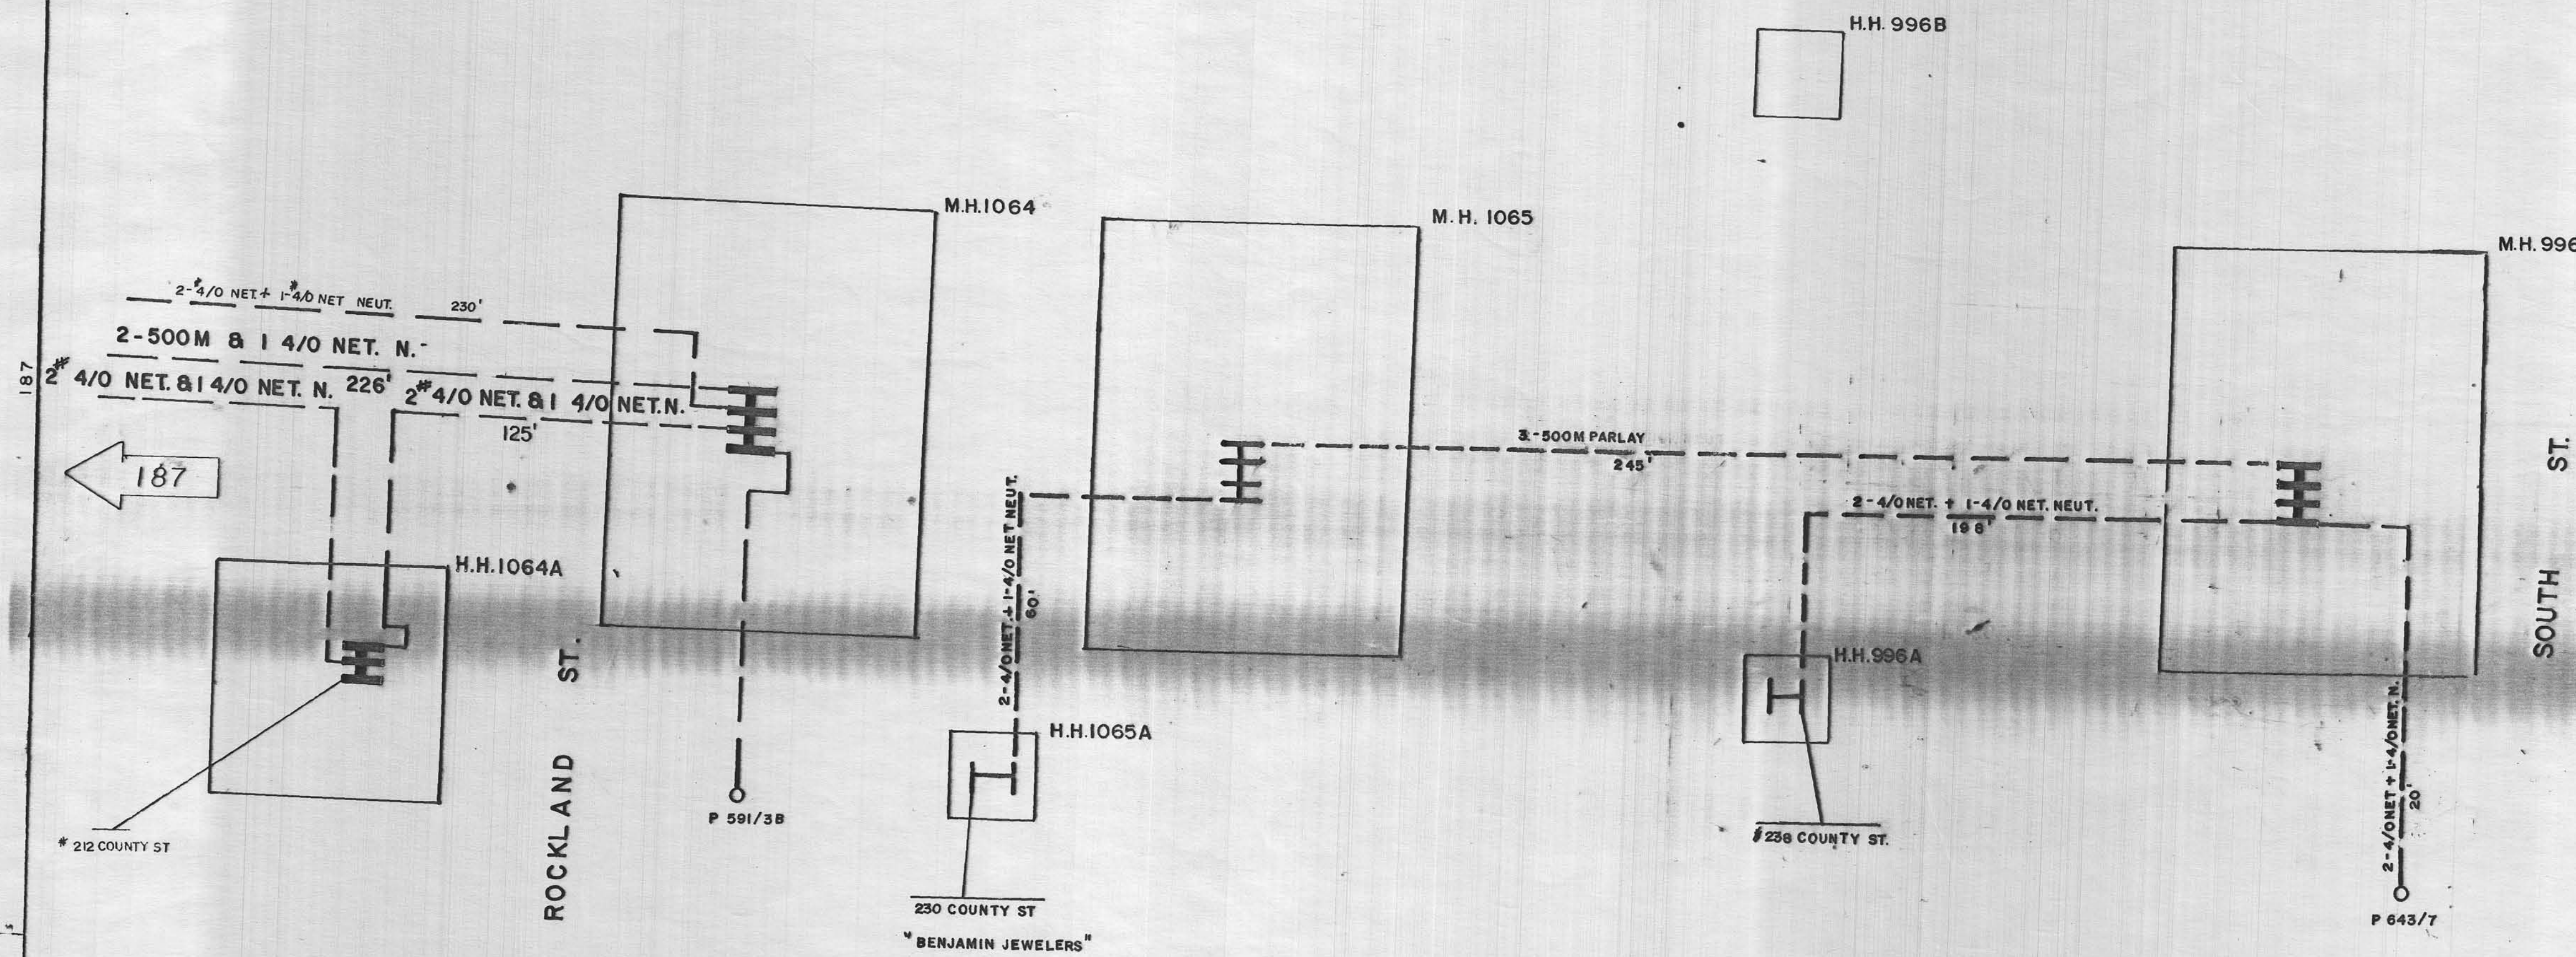


COUNTY

ST.

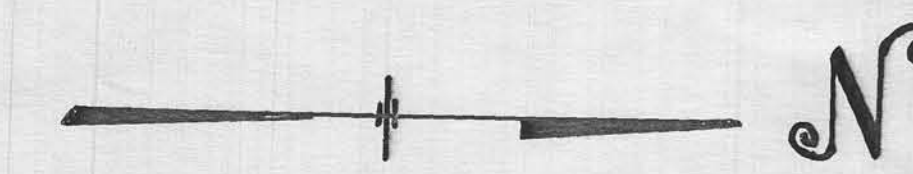

SHEET No. 18	
COM ELEC.	
CABLE RECO	
IN EFFORT	
CODE	
CABLES	
SECONDARY	
115/230	---
120/208	---
480	---
2200v	---
13,200v	---
POTHEAD	---
STREET LIGHT	---

Rev 5-18-99