



SHEET NO. 189A
COM. ELECTRIC CABLE RECORD
CODE
CABLES
SECONDARY — — —
13,200 <sup>v</sup> — — —

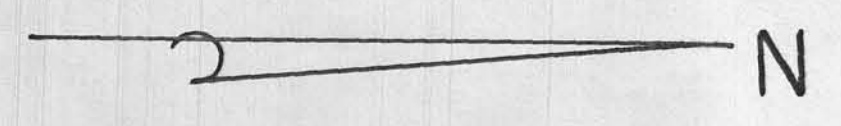

APPONANSETT STREET

BUTLER STREET

EAST                      RODNEY                      FRENCH                      BOULEVARD

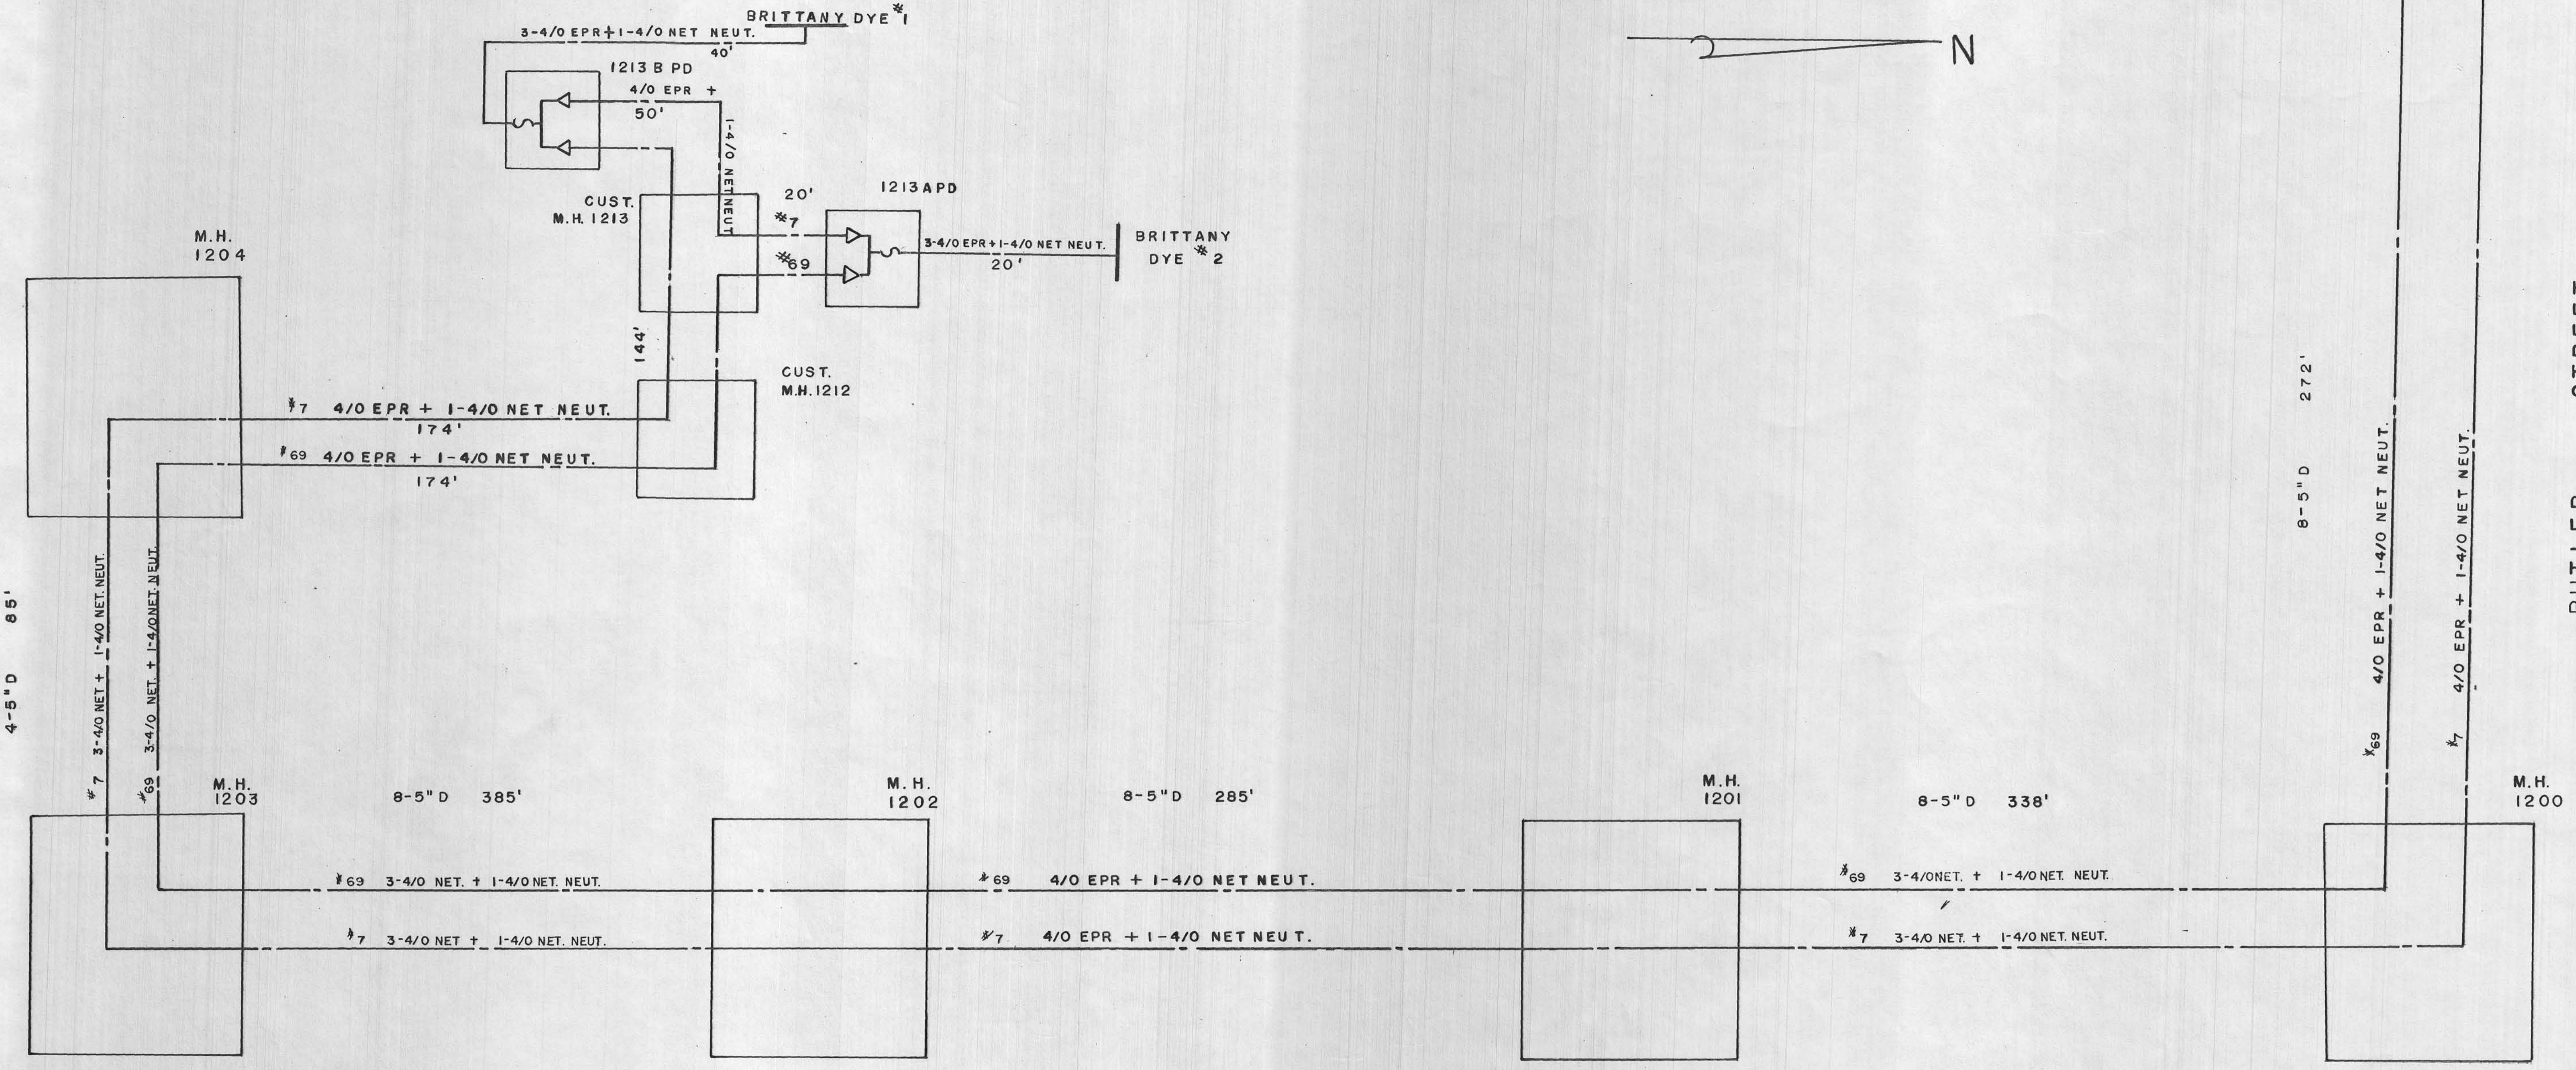

Rev 2/22/01  
**189A**