



# "INDUSTRIAL PARK"

SHEET NO. 196

COM ELECTRIC

IN EFFECT  
CORRECTED

CODE

CABLES

SECONDARY

120/240

120/208


PRIMARY

2200V

13,200V

POTHEAD  
STREET LT.  
OIL CUTOFF  
OIL SWITCH

JOHN VERTENTE BOULEVARD

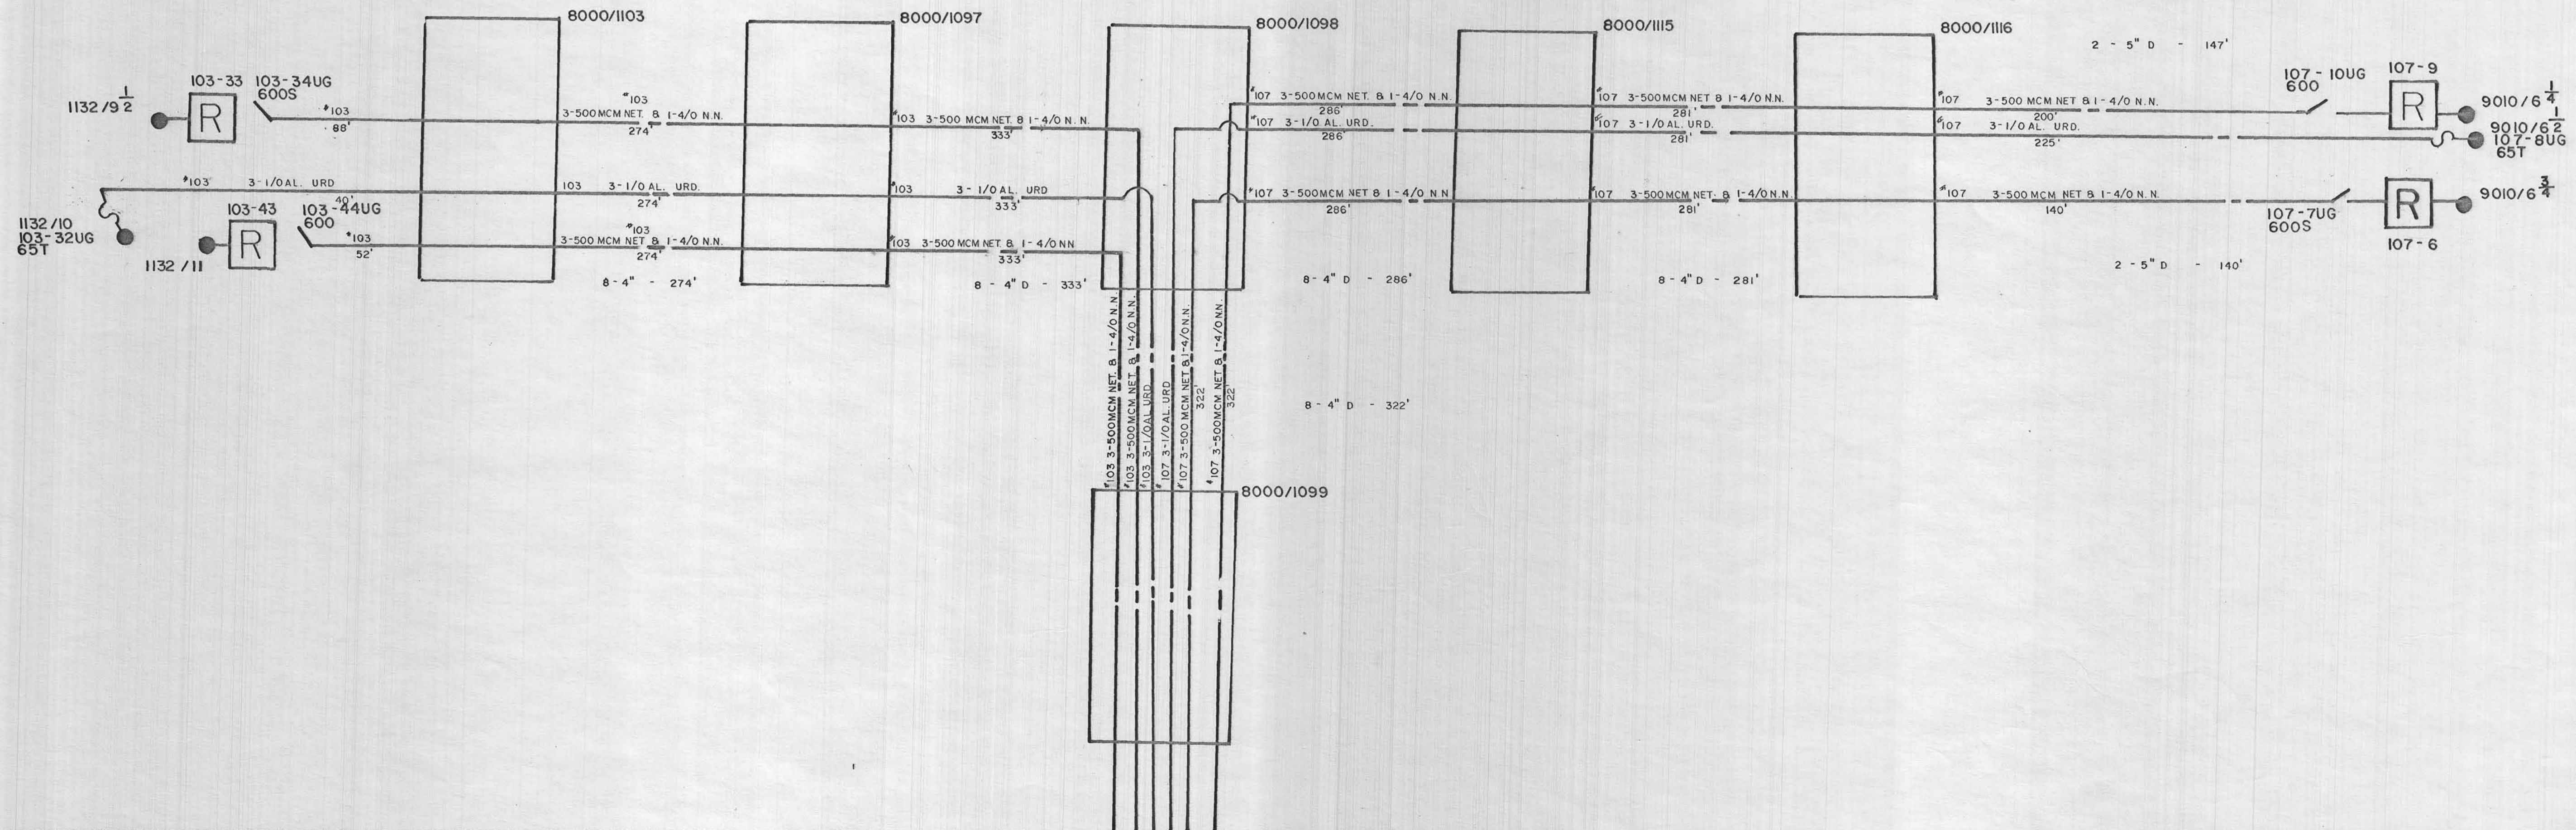

RES 196A

196A

196

Rev. 1/4/00 RES