

DRAWING NUMBER
113



DRAWING NUMBER
113

PLAN NO. E915
AUG. 3, 1922
Sheet 1 of 3 Sheets
SCALE 1 IN = 20 FT.

LOCATION
George H. Orr

AUG 1922
J. H. Driggs

Corrected 7-23-'47 M.M.

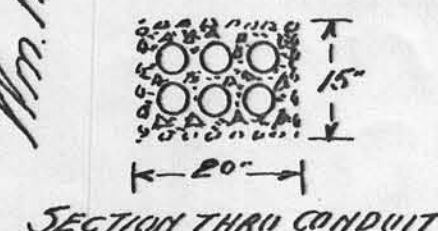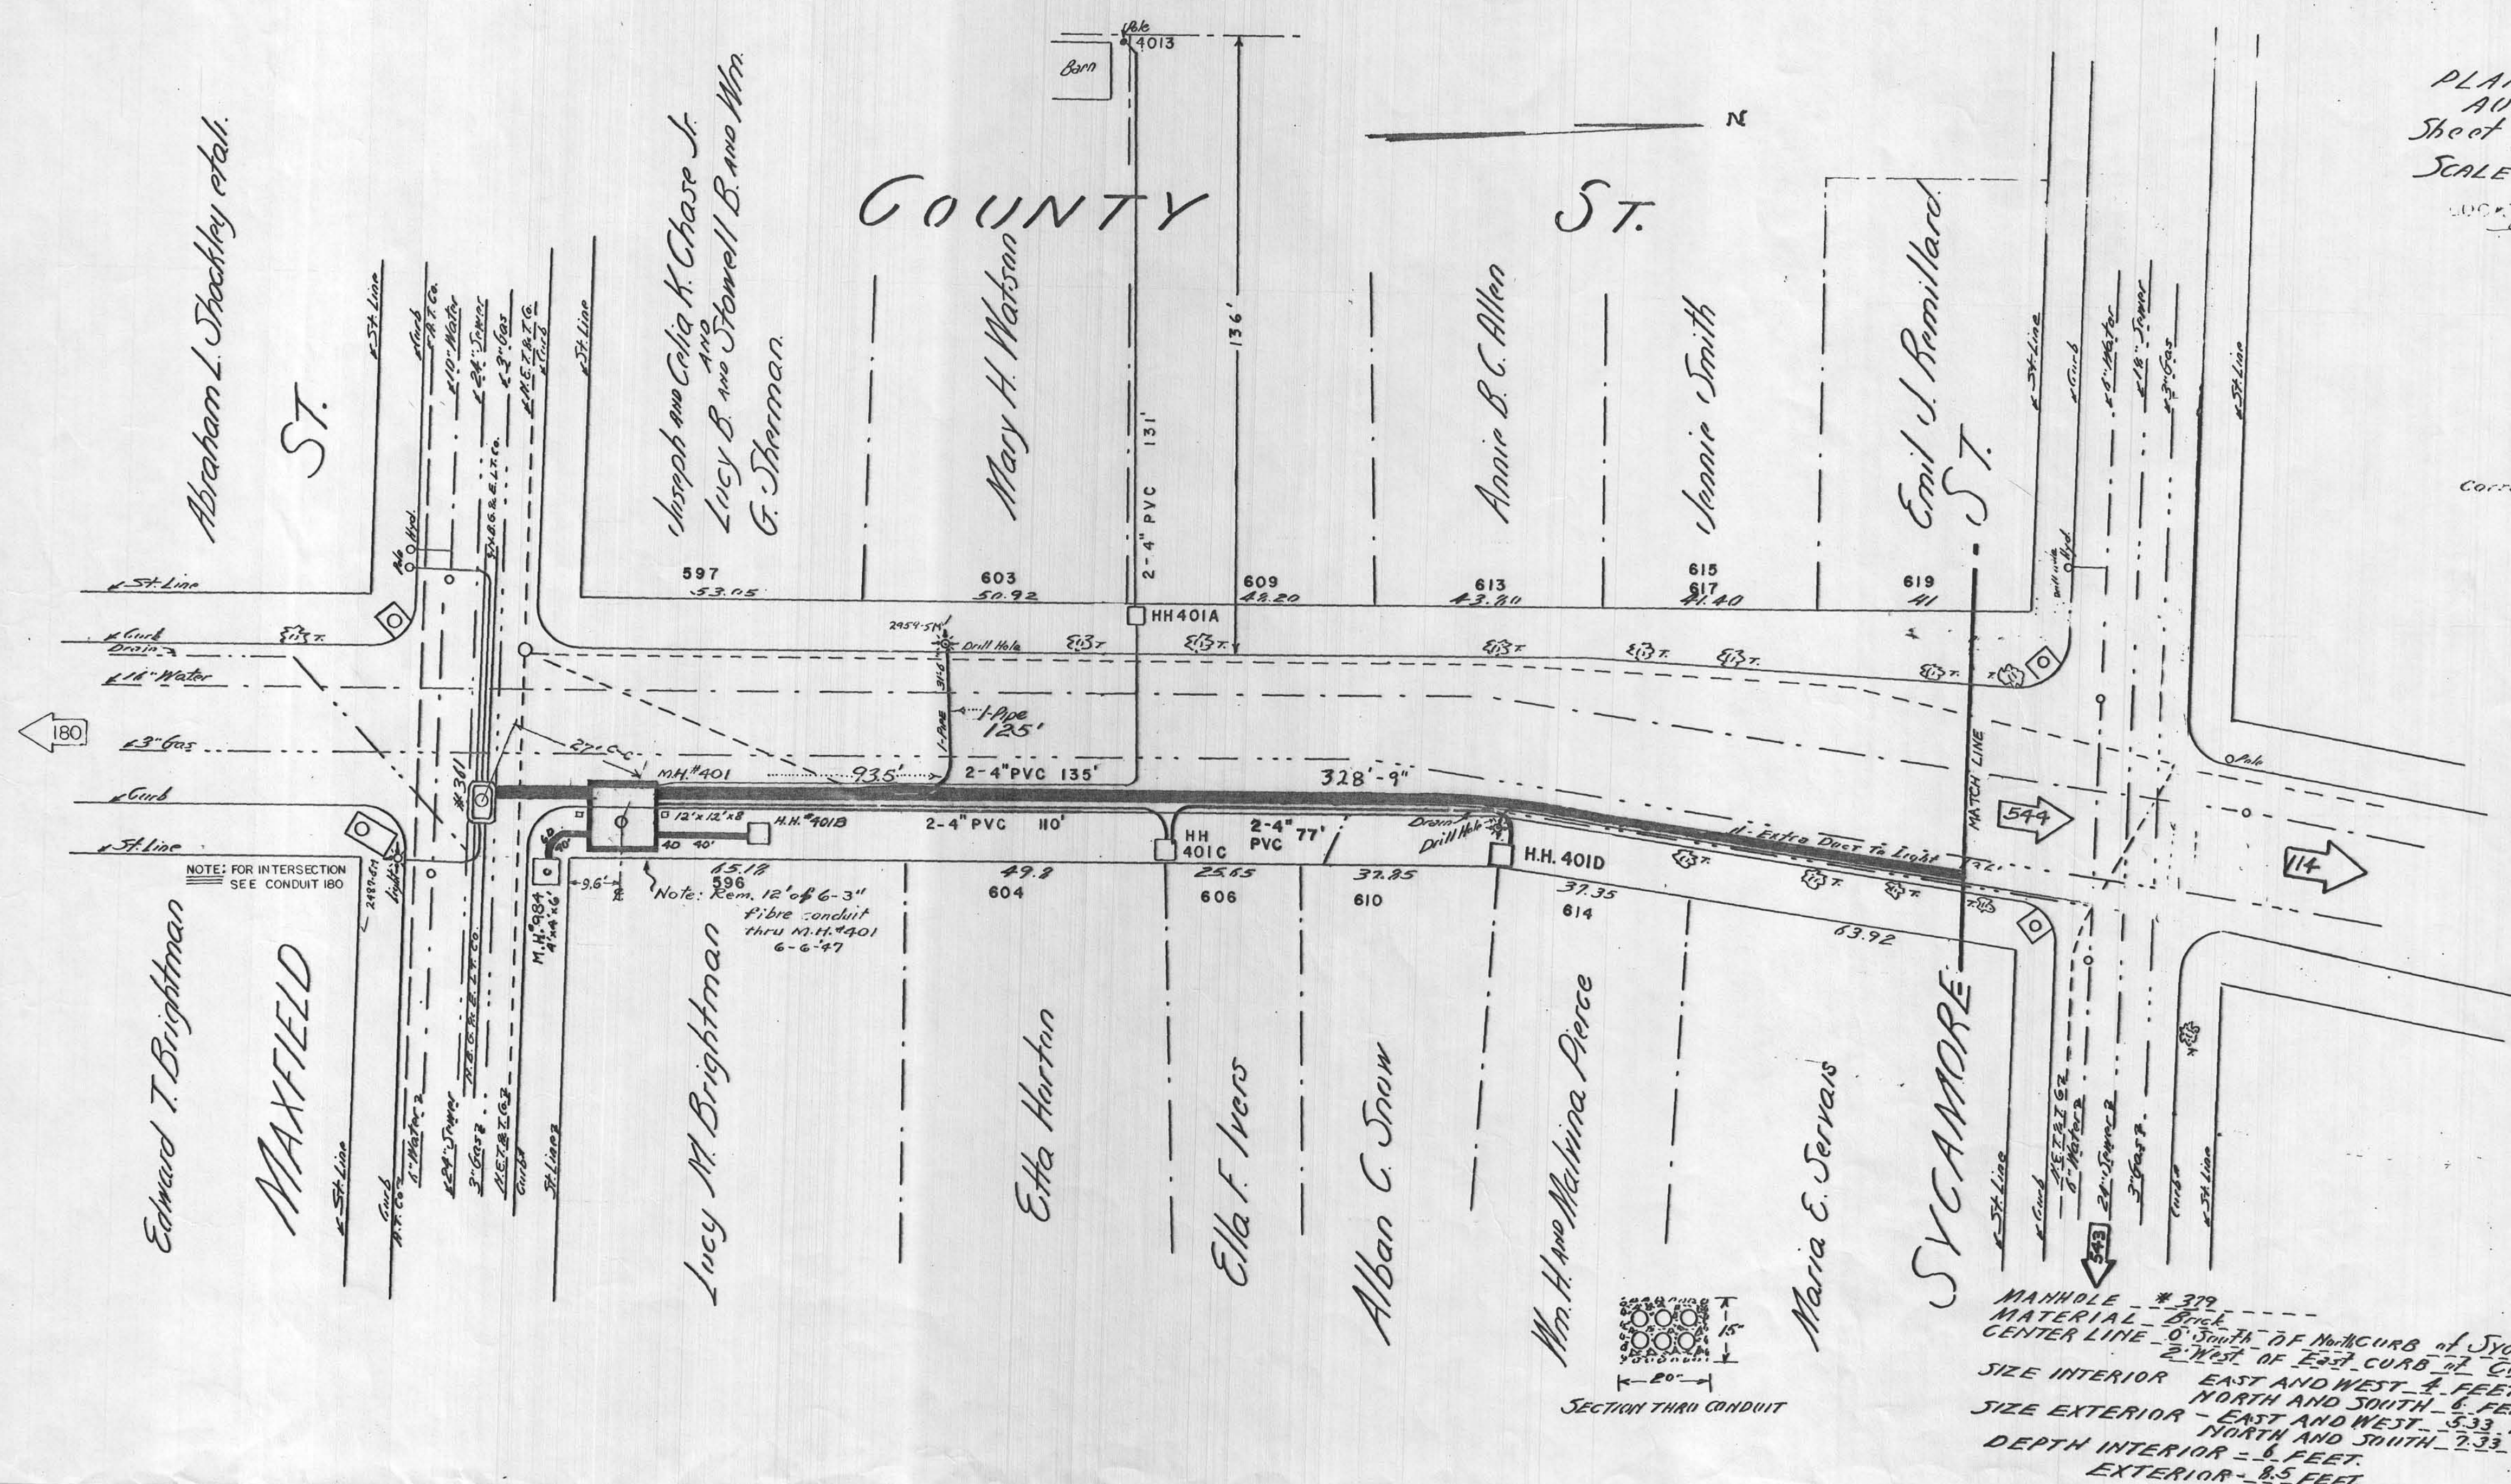

MANHOLE - # 379
MATERIAL - Brick
CENTER LINE - 0' South of North curb of SYCAMORE ST.
2' West of East curb of COUNTY ST.
SIZE INTERIOR - EAST AND WEST - 4 FEET
NORTH AND SOUTH - 6 FEET
SIZE EXTERIOR - EAST AND WEST - 5.33 FEET
NORTH AND SOUTH - 7.33 FEET
DEPTH INTERIOR - 6 FEET
EXTERIOR - 8.5 FEET

113

Rev. 11/26/0