
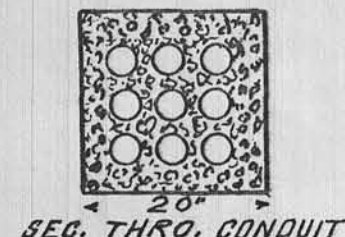


Sheet 4 of 10 sheets
Plan No E374
May 10, 1916

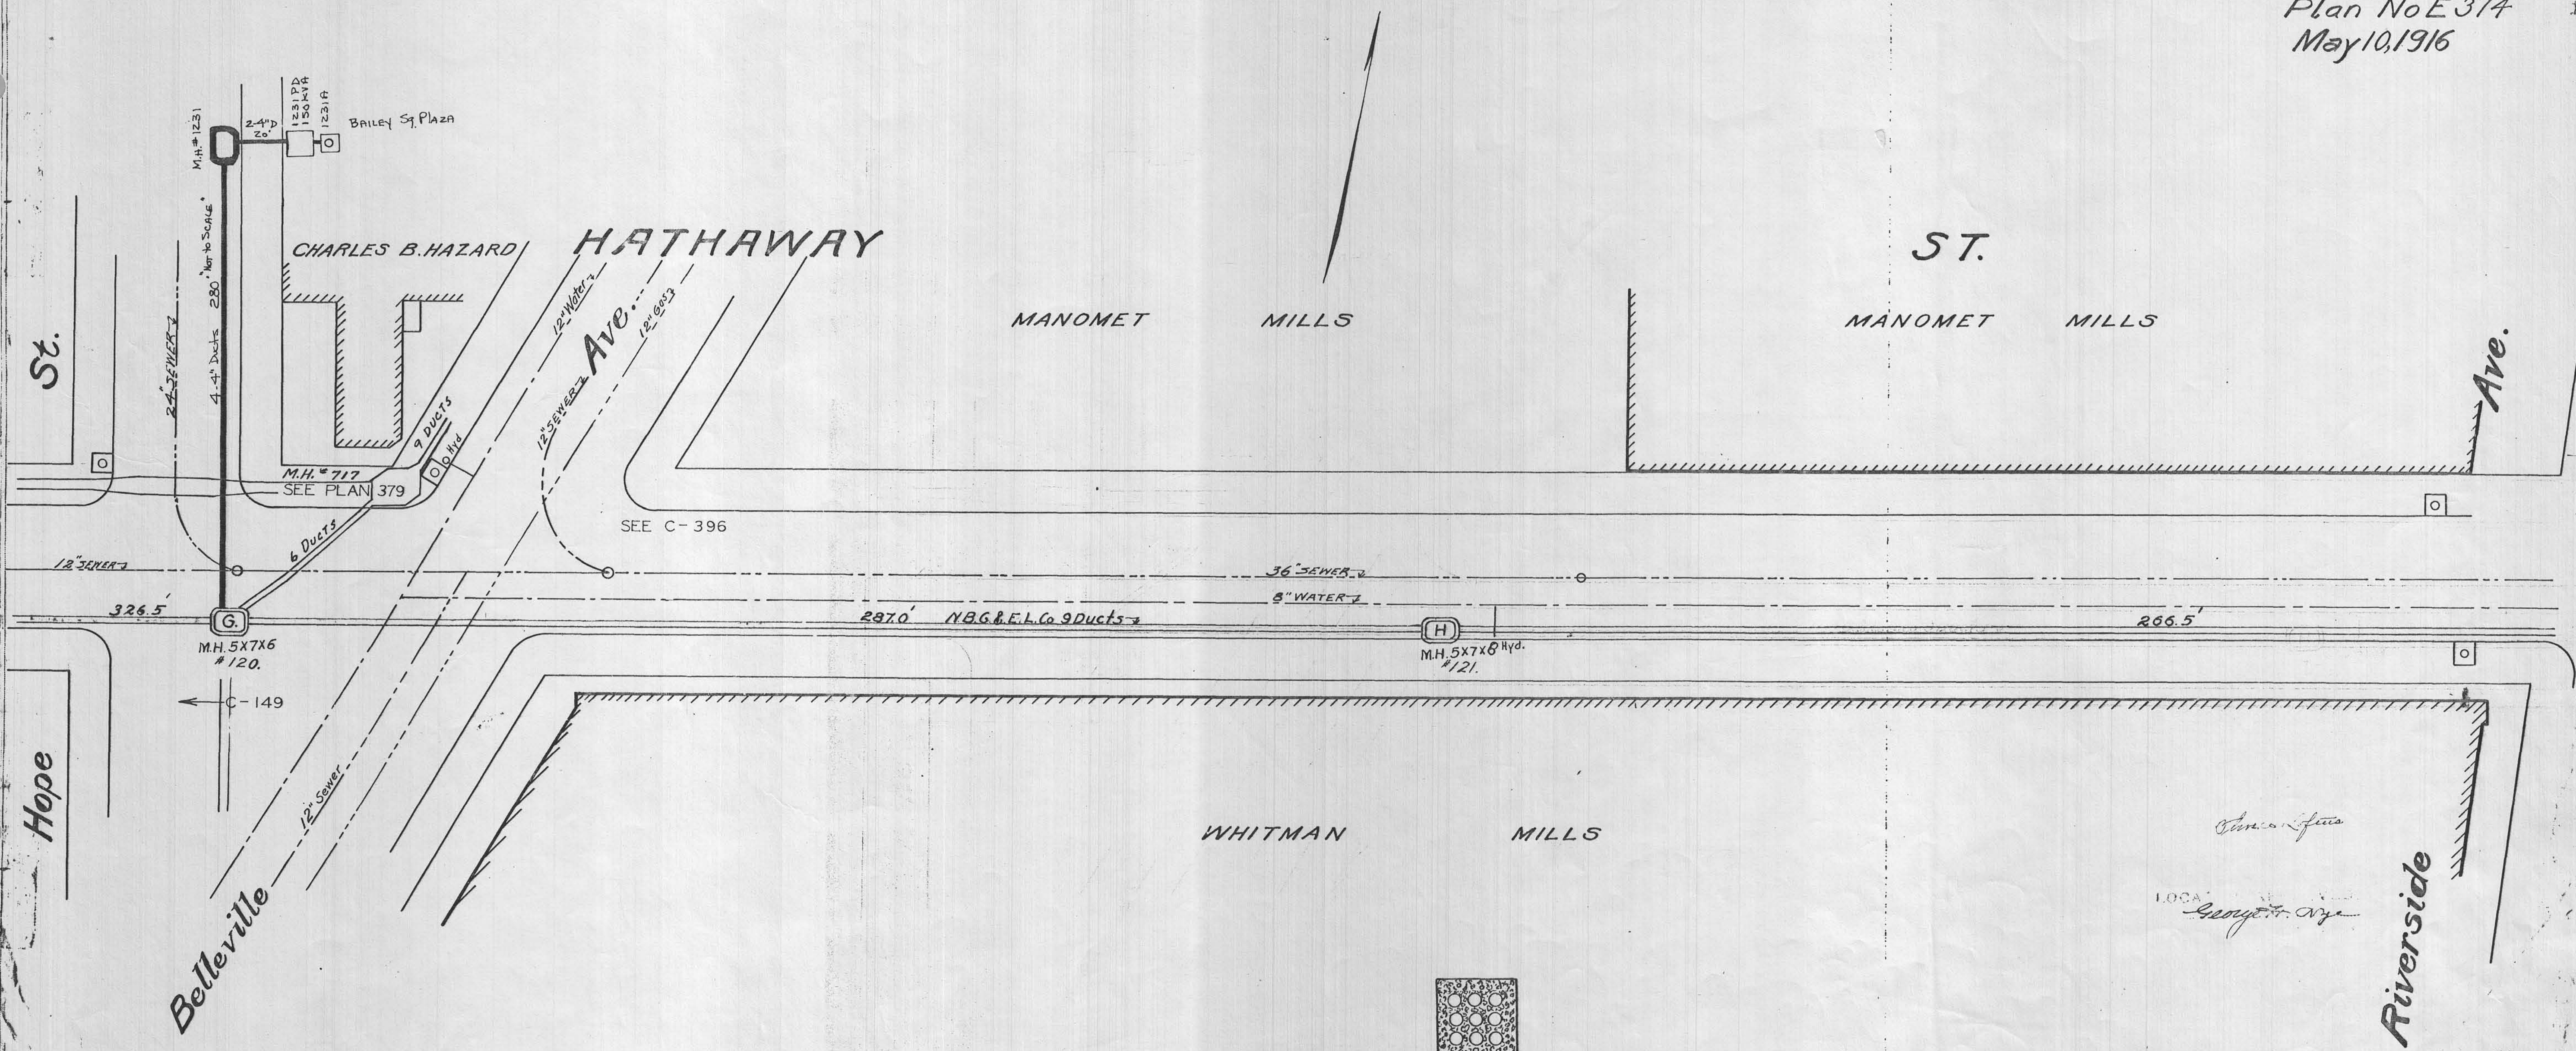

SEG. THRO. CONDUIT

Charles B. Hazard
LOCAL
George H. Vreeland