



LOCATION AT ROVER
 APPROVED
 SEP 8 1920
 NEW BEDFORD, MASS.

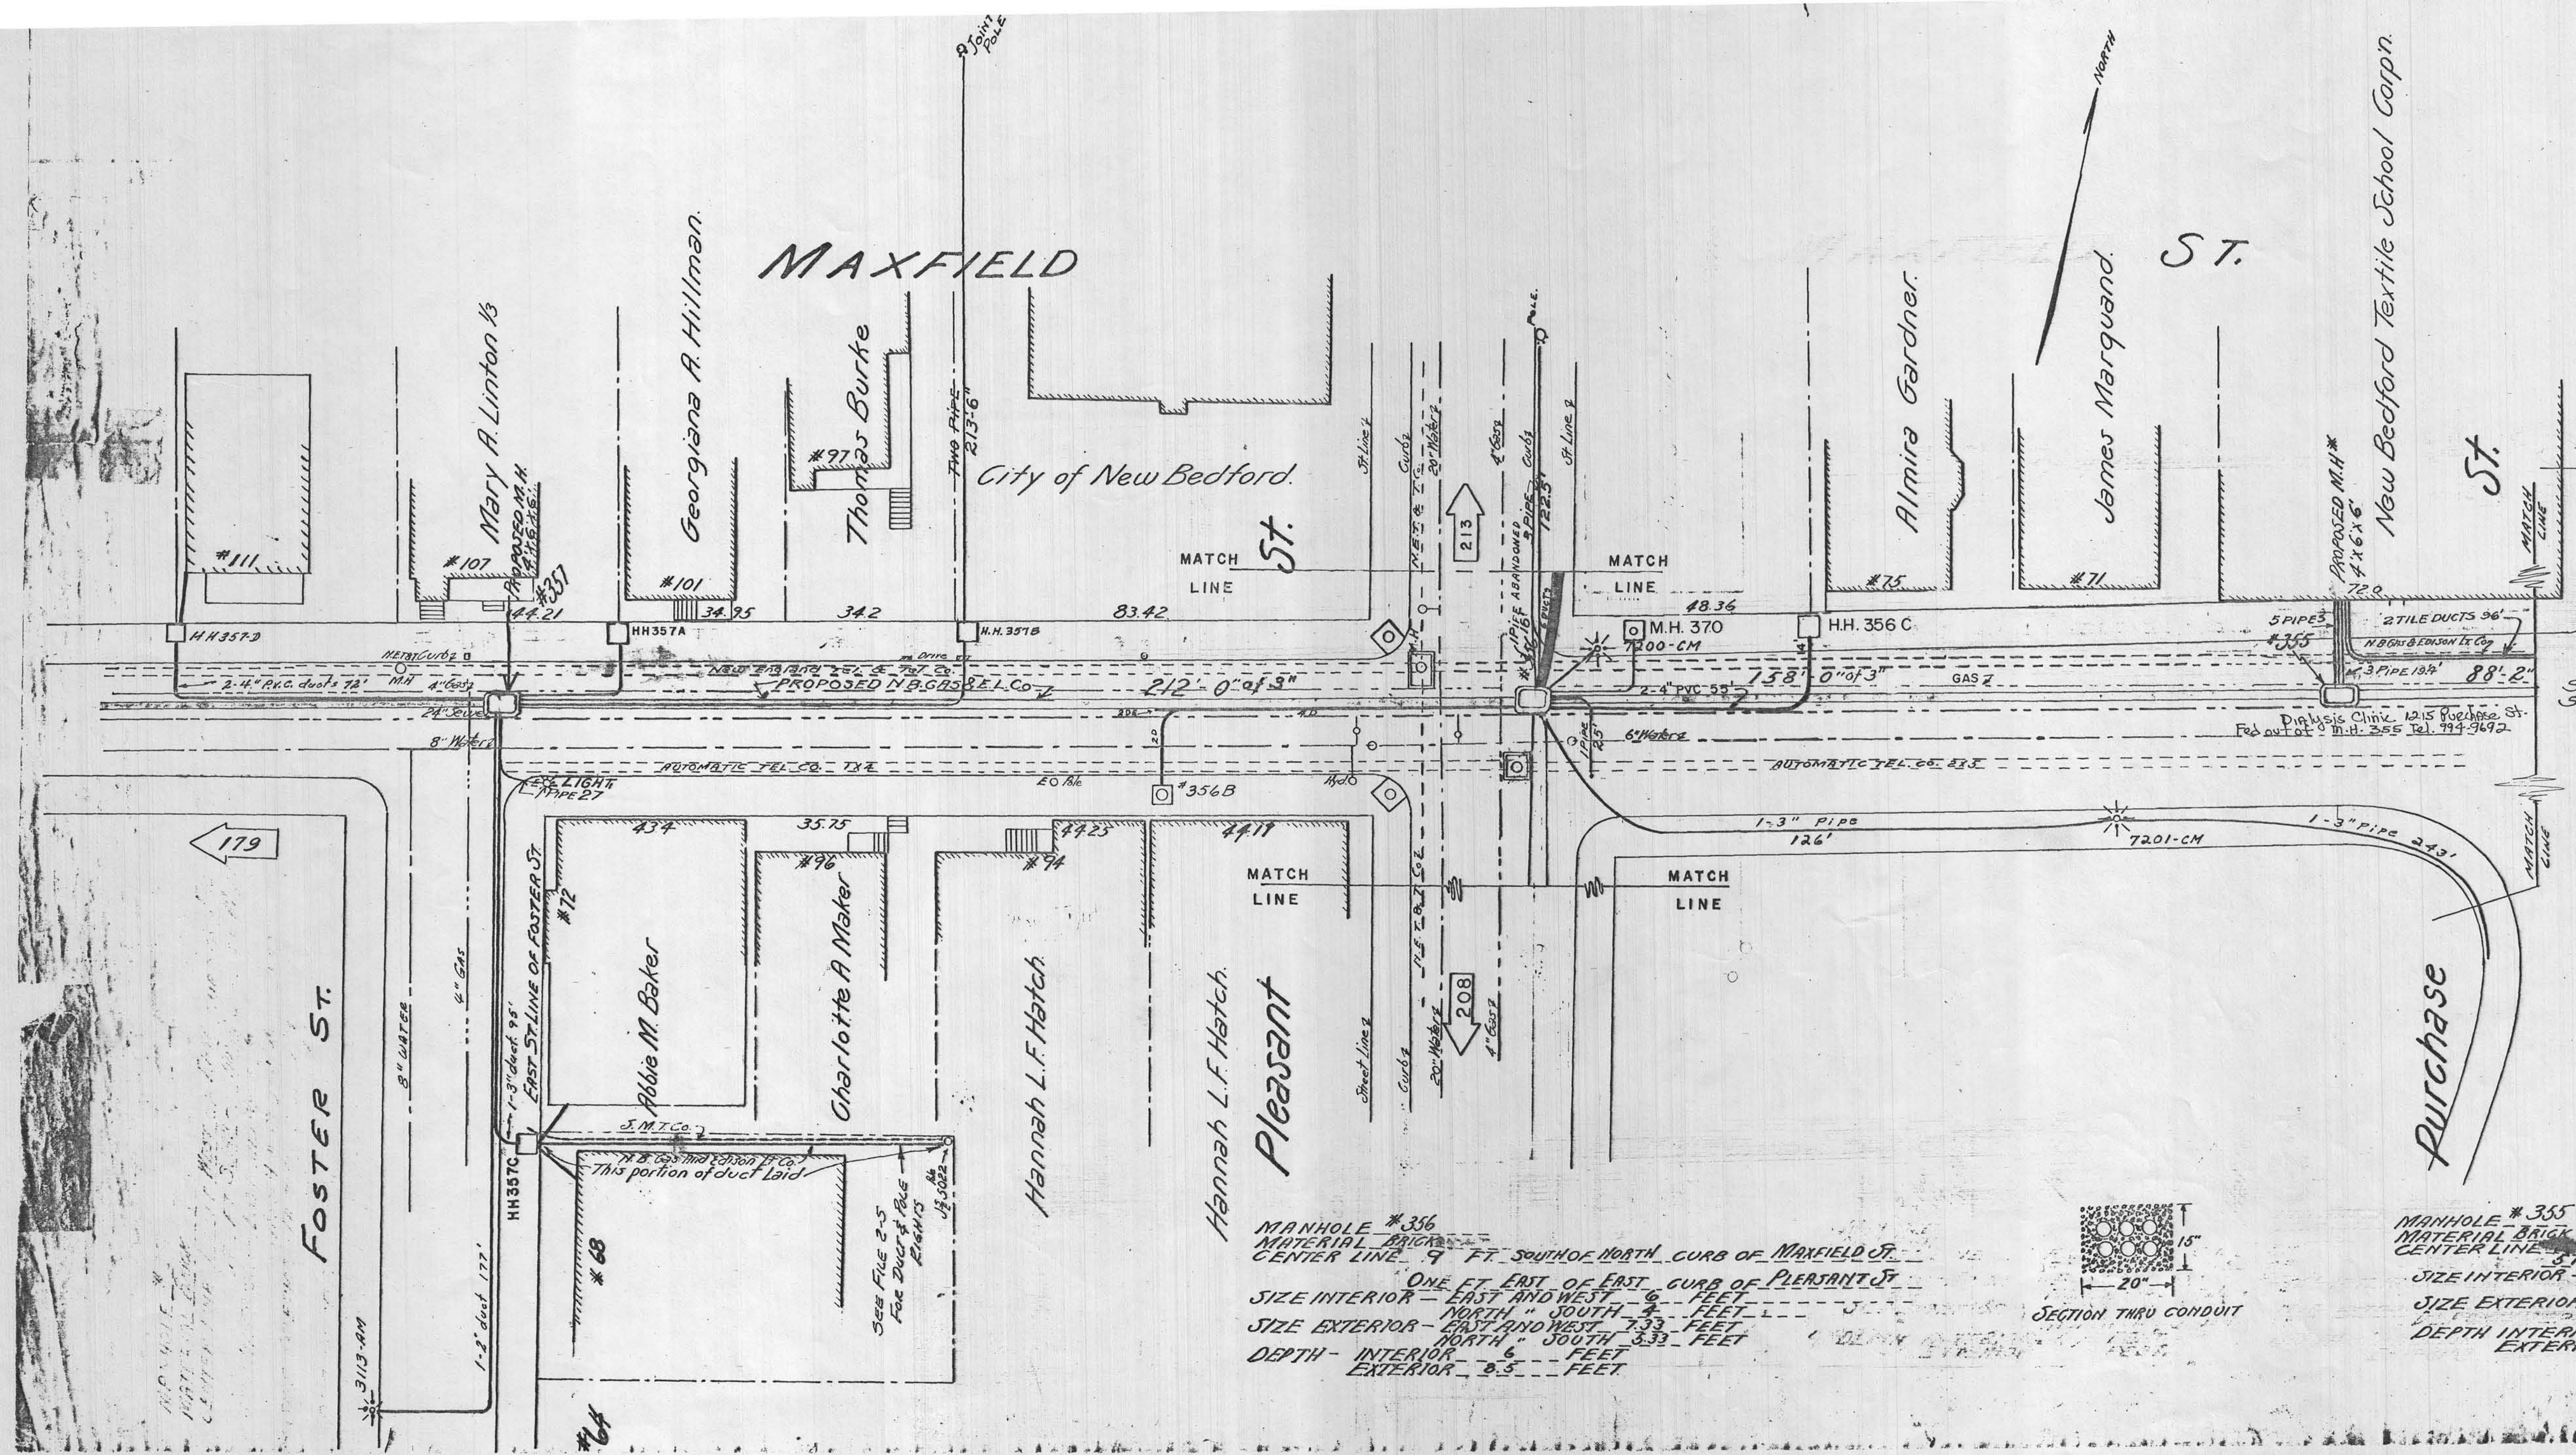

MANHOLE #356
 MATERIAL BRICK
 CENTER LINE 9 FT. SOUTH OF NORTH CURB OF MAXFIELD ST.
 ONE FT. EAST OF EAST CURB OF PLEASANT ST.
 SIZE INTERIOR - EAST AND WEST 6 FEET
 NORTH - SOUTH 4 FEET
 SIZE EXTERIOR - EAST AND WEST 7.33 FEET
 NORTH - SOUTH 5.33 FEET
 DEPTH - INTERIOR 6 FEET
 EXTERIOR 8.5 FEET

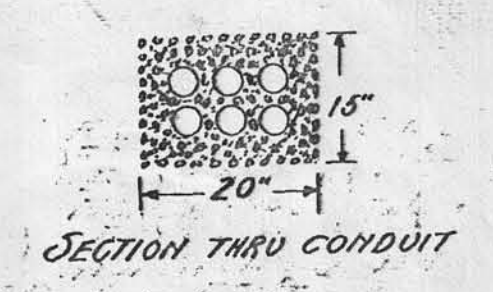

MANHOLE #355
 MATERIAL BRICK
 CENTER LINE 31 FT. WEST OF WEST CURB OF
 ST. FT. WEST OF WEST CURB OF
 SIZE INTERIOR - EAST AND WEST 6 FEET
 NORTH AND SOUTH 4 FEET
 SIZE EXTERIOR - EAST AND WEST 7.33 FEET
 NORTH AND SOUTH 5.33 FEET
 DEPTH INTERIOR 6 FEET
 EXTERIOR 8.5 FEET