

PLAN HOLD CORPORATION • IRVINE, CALIFORNIA
DESIGNED BY NUMBER 07048

PLAN HOLD CORPORATION • IRVINE, CALIFORNIA
DESIGNED BY NUMBER 07048



PLAN HOLD CORPORATION • IRVINE, CALIFORNIA
DESIGNED BY NUMBER 07048

PLAN HOLD CORPORATION • IRVINE, CALIFORNIA
DESIGNED BY NUMBER 07048


PLAN NO. E-505
JULY 23, 1919
SHEET 3 OF 3 SHEETS
SCALE 1" = 20 FT.

RECEIVED
JUL 17 1919
R. H. C. Co.

NORTH

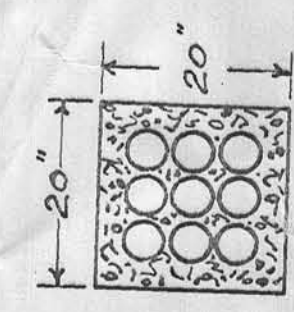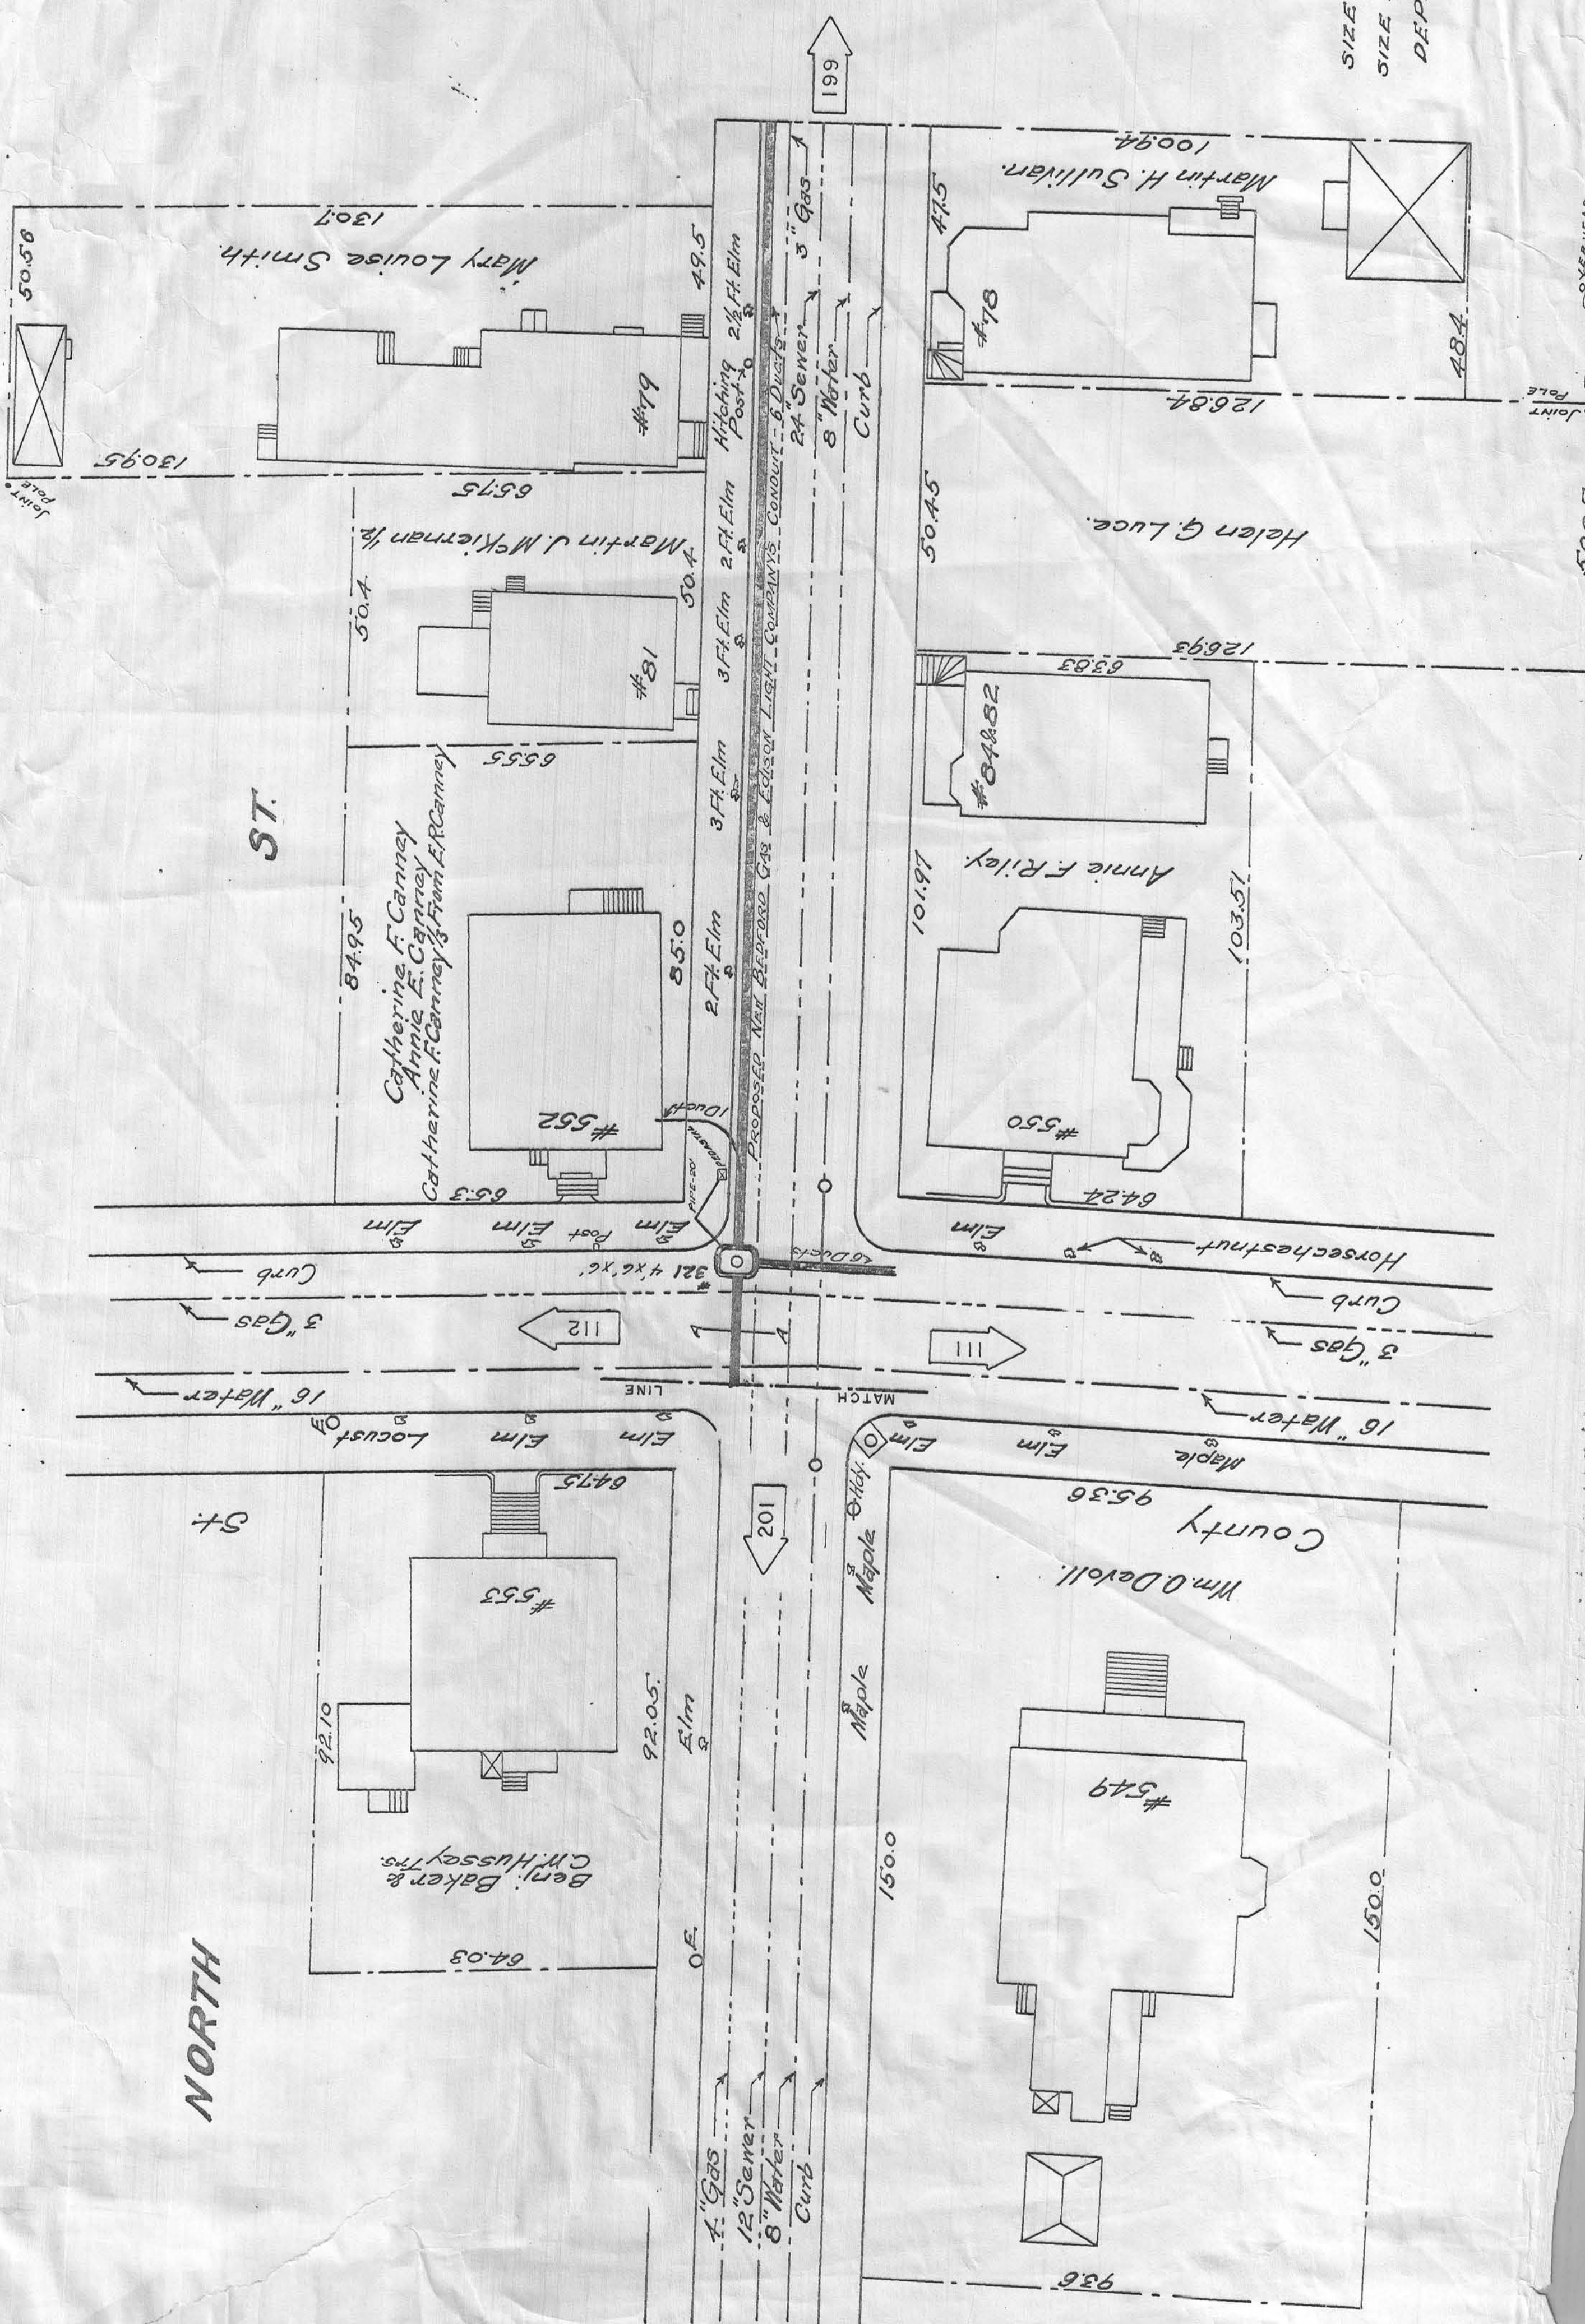

SECTION THROUGH CONDUIT
ON LINE A-A 9-3\"/>

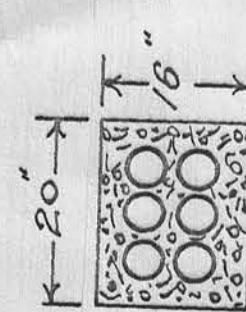

SECTION THROUGH
CONDUIT.
6-3\"/>

MANHOLE #321.
MATERIAL BRICK
CENTERLINE 2' FROM NO CURB - NORTH ST.
2' FT. W. OF EAST CURB - COUNTY ST.
SIZE INTERIOR EAST AND WEST 4 FEET
SIZE EXTERIOR EAST AND WEST 6 FEET
NORTH AND SOUTH 8 FEET
DEPTH INTERIOR 8 FEET WITH 8.0 FEET
EXTERIOR 8.5 FEET.