


PLAN NO. E. 946
 SEPT. 12, 1922
 Sheet 1 of 2 Sheets
 SCALE 1"=20 FT.

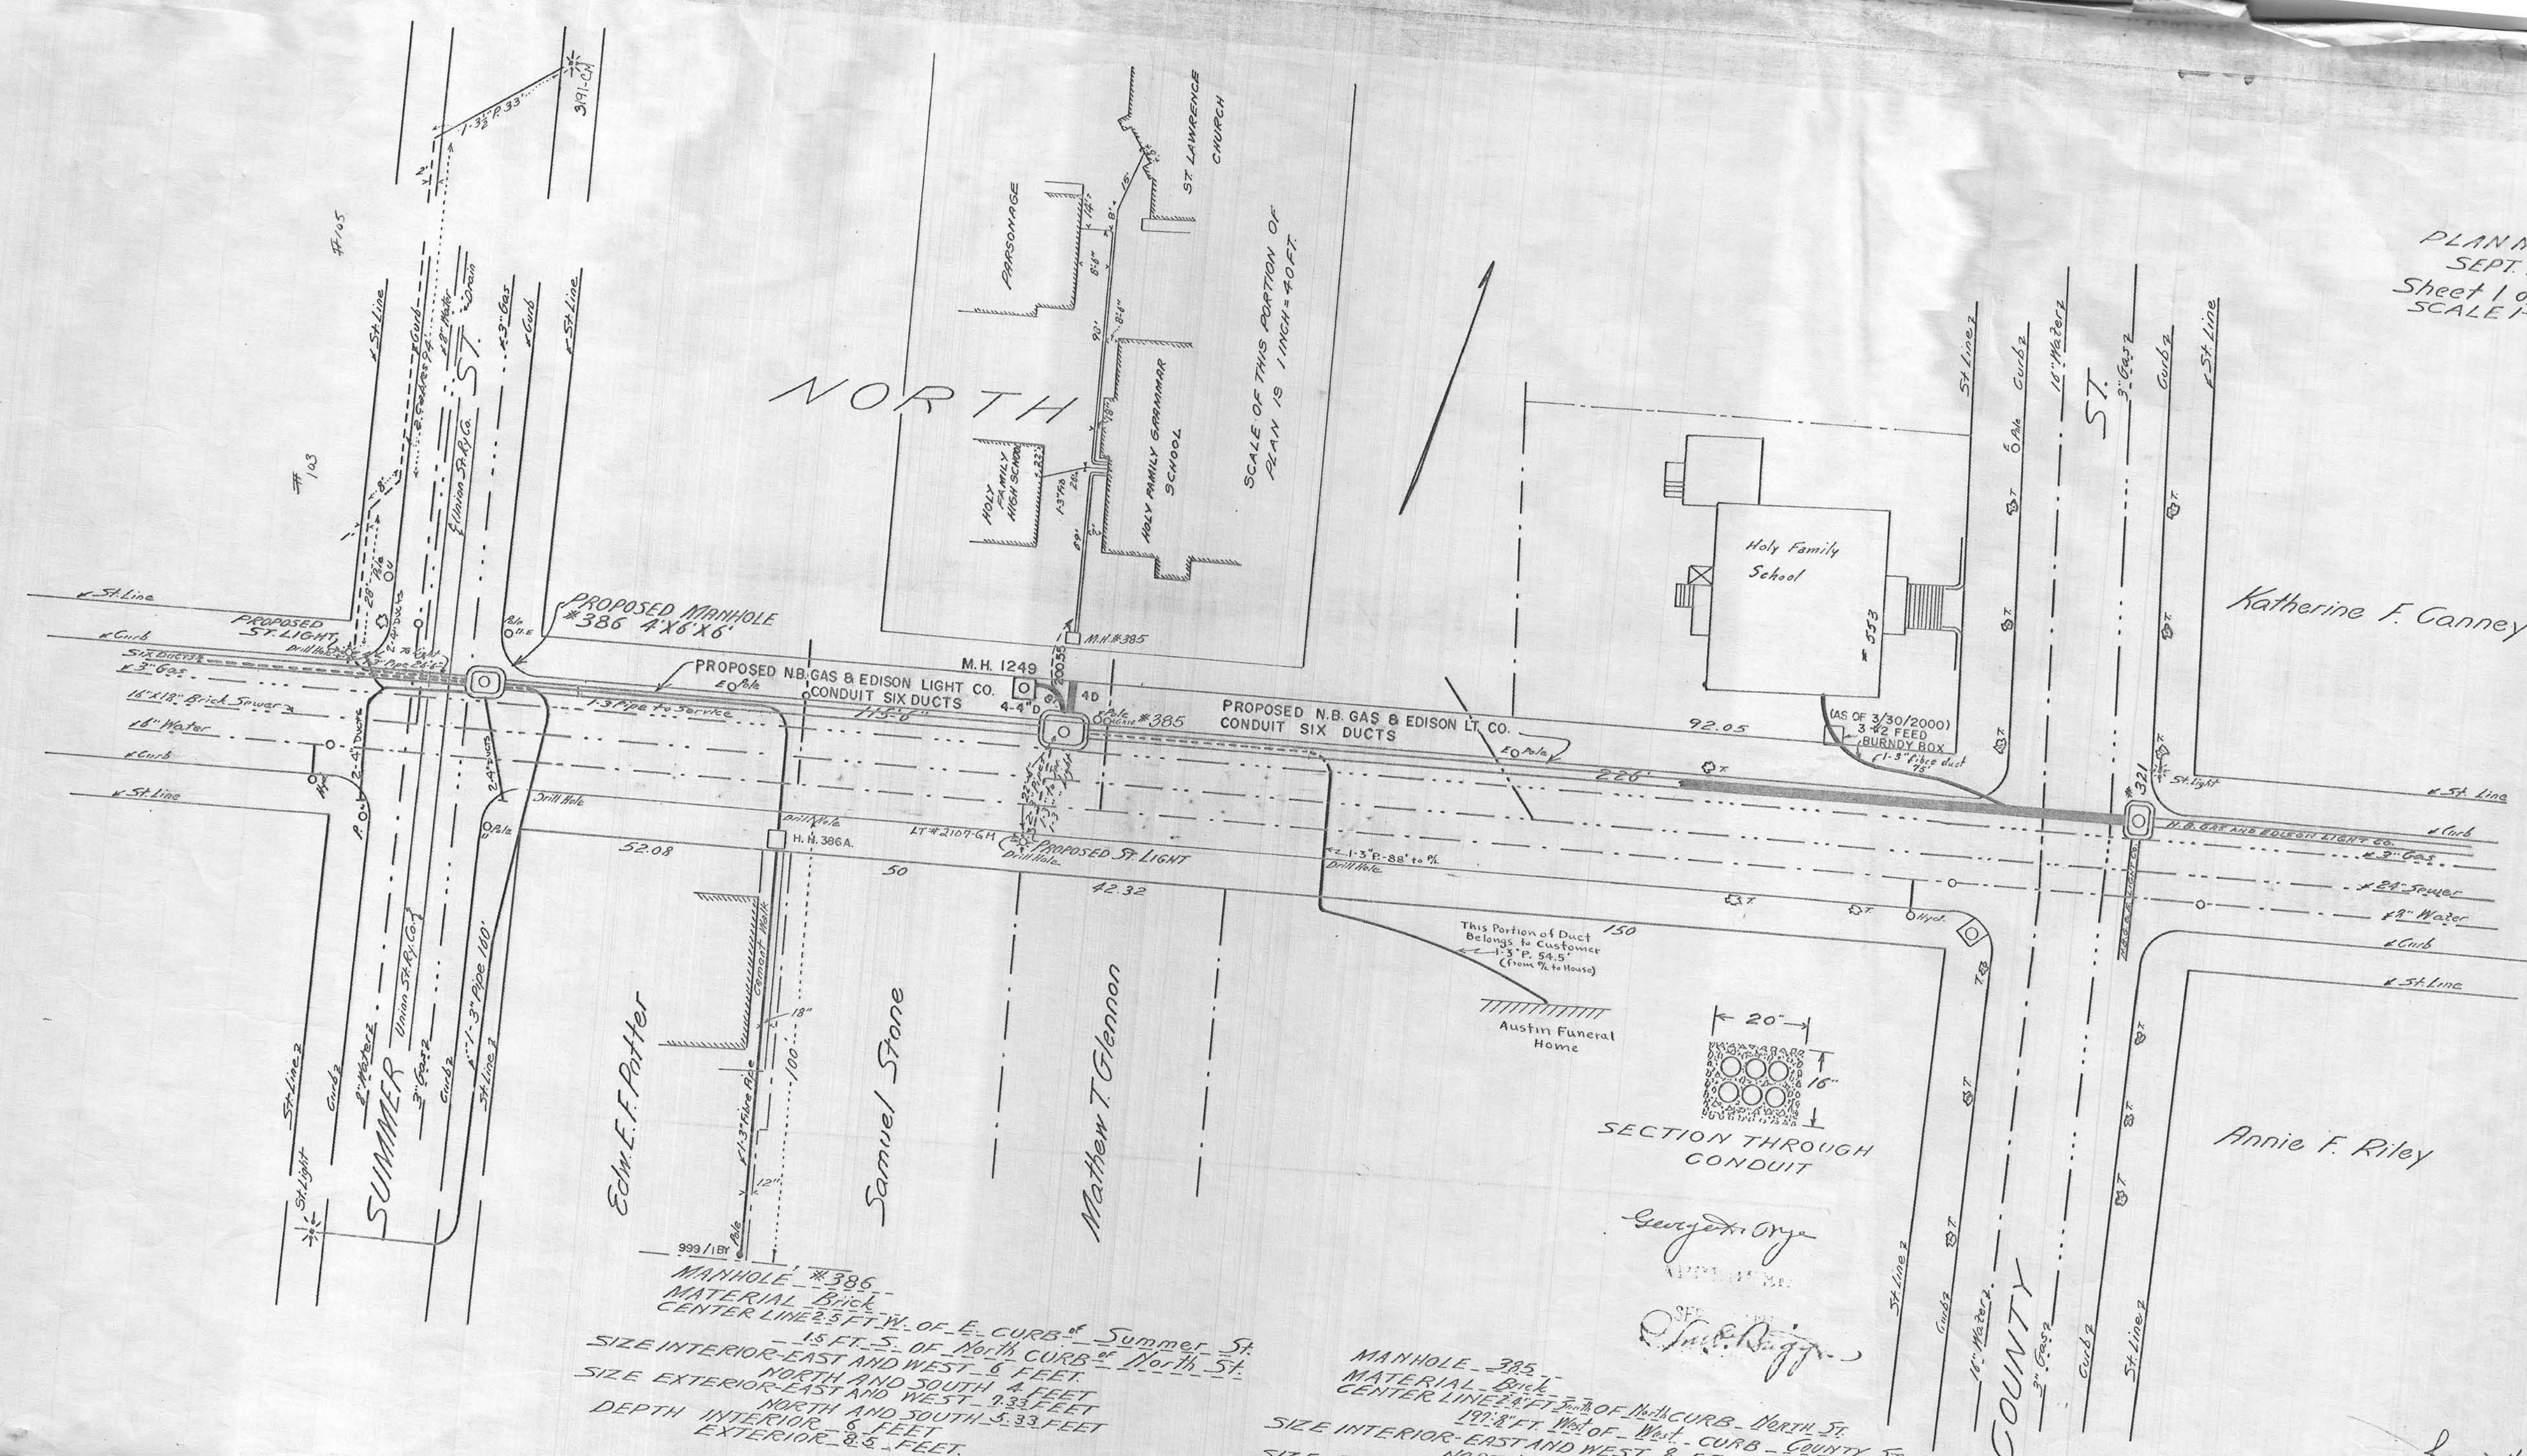

MANHOLE #386
 MATERIAL BRICK
 CENTER LINE 2.5 FT. W. OF E. CURB - Summer St.
 IS FT. S. OF NORTH CURB - North St.
 SIZE INTERIOR - EAST AND WEST - 8 FEET
 NORTH AND SOUTH - 4 FEET
 SIZE EXTERIOR - EAST AND WEST - 9.33 FEET
 NORTH AND SOUTH - 5.33 FEET
 DEPTH INTERIOR - 8 FEET
 EXTERIOR - 8.5 FEET

MANHOLE #385
 MATERIAL BRICK
 CENTER LINE 2.5 FT. W. OF N. CURB - North St.
 IS FT. W. OF W. CURB - COUNTY ST.
 SIZE INTERIOR - EAST AND WEST - 8 FEET
 NORTH AND SOUTH - 4 FEET
 SIZE EXTERIOR - EAST AND WEST - 9.33 FEET
 NORTH AND SOUTH - 5.33 FEET

Rev 4/19/22