


PLAN NO. E 946
SEPT. 12, 1922
Sheet 2 of 2 Sheets
SCALE 1-IN=20 FT.

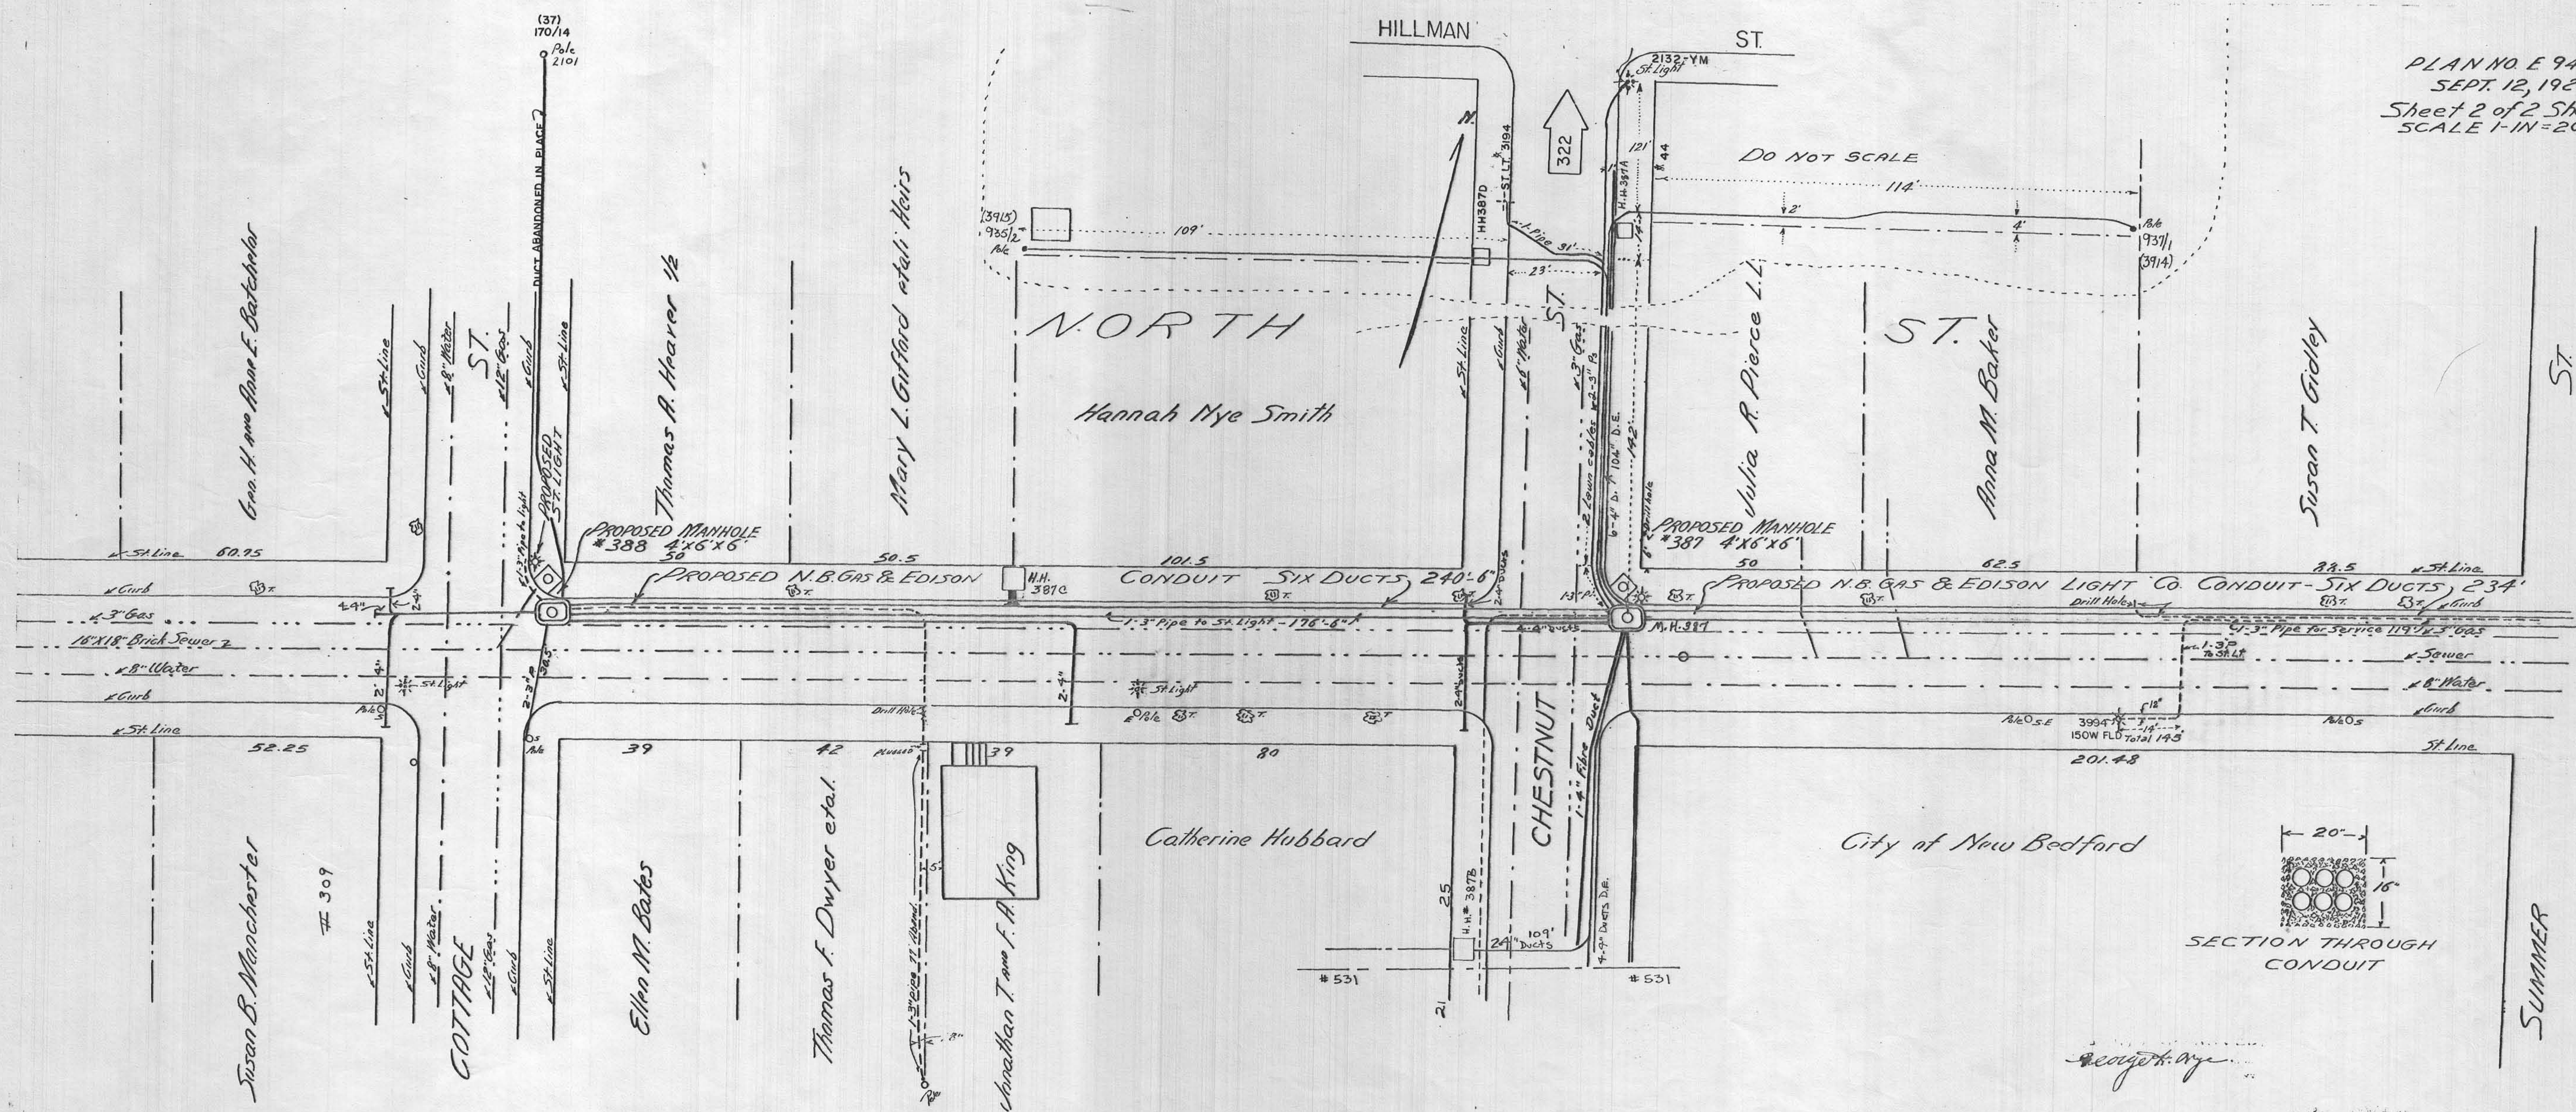

MANHOLE # 388
MATERIAL Brick
CENTER LINE 3 FT. E. OF N. CURB - North St.
- 5'-4" FT. E. OF EAST CURB - Cottage St.
SIZE INTERIOR EAST AND WEST - 6 FEET
NORTH AND SOUTH - 4 FEET
SIZE EXTERIOR EAST AND WEST - 3'-33" FEET
NORTH AND SOUTH - 3'-33" FEET
DEPTH INTERIOR - 6 FEET
EXTERIOR - 8'-5" FEET

MANHOLE # 387
MATERIAL Brick
CENTER LINE 3 FT. S. OF N. CURB - North St.
- 5'-4" FT. E. OF EAST CURB - Chestnut St.
OTHER DIMENSIONS THE SAME AS MANHOLE NO. # 388.