
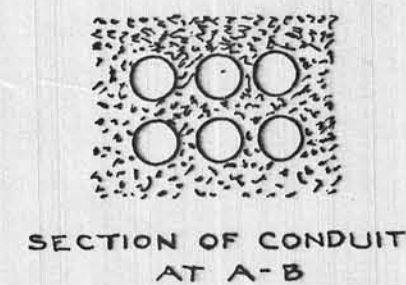


200

200

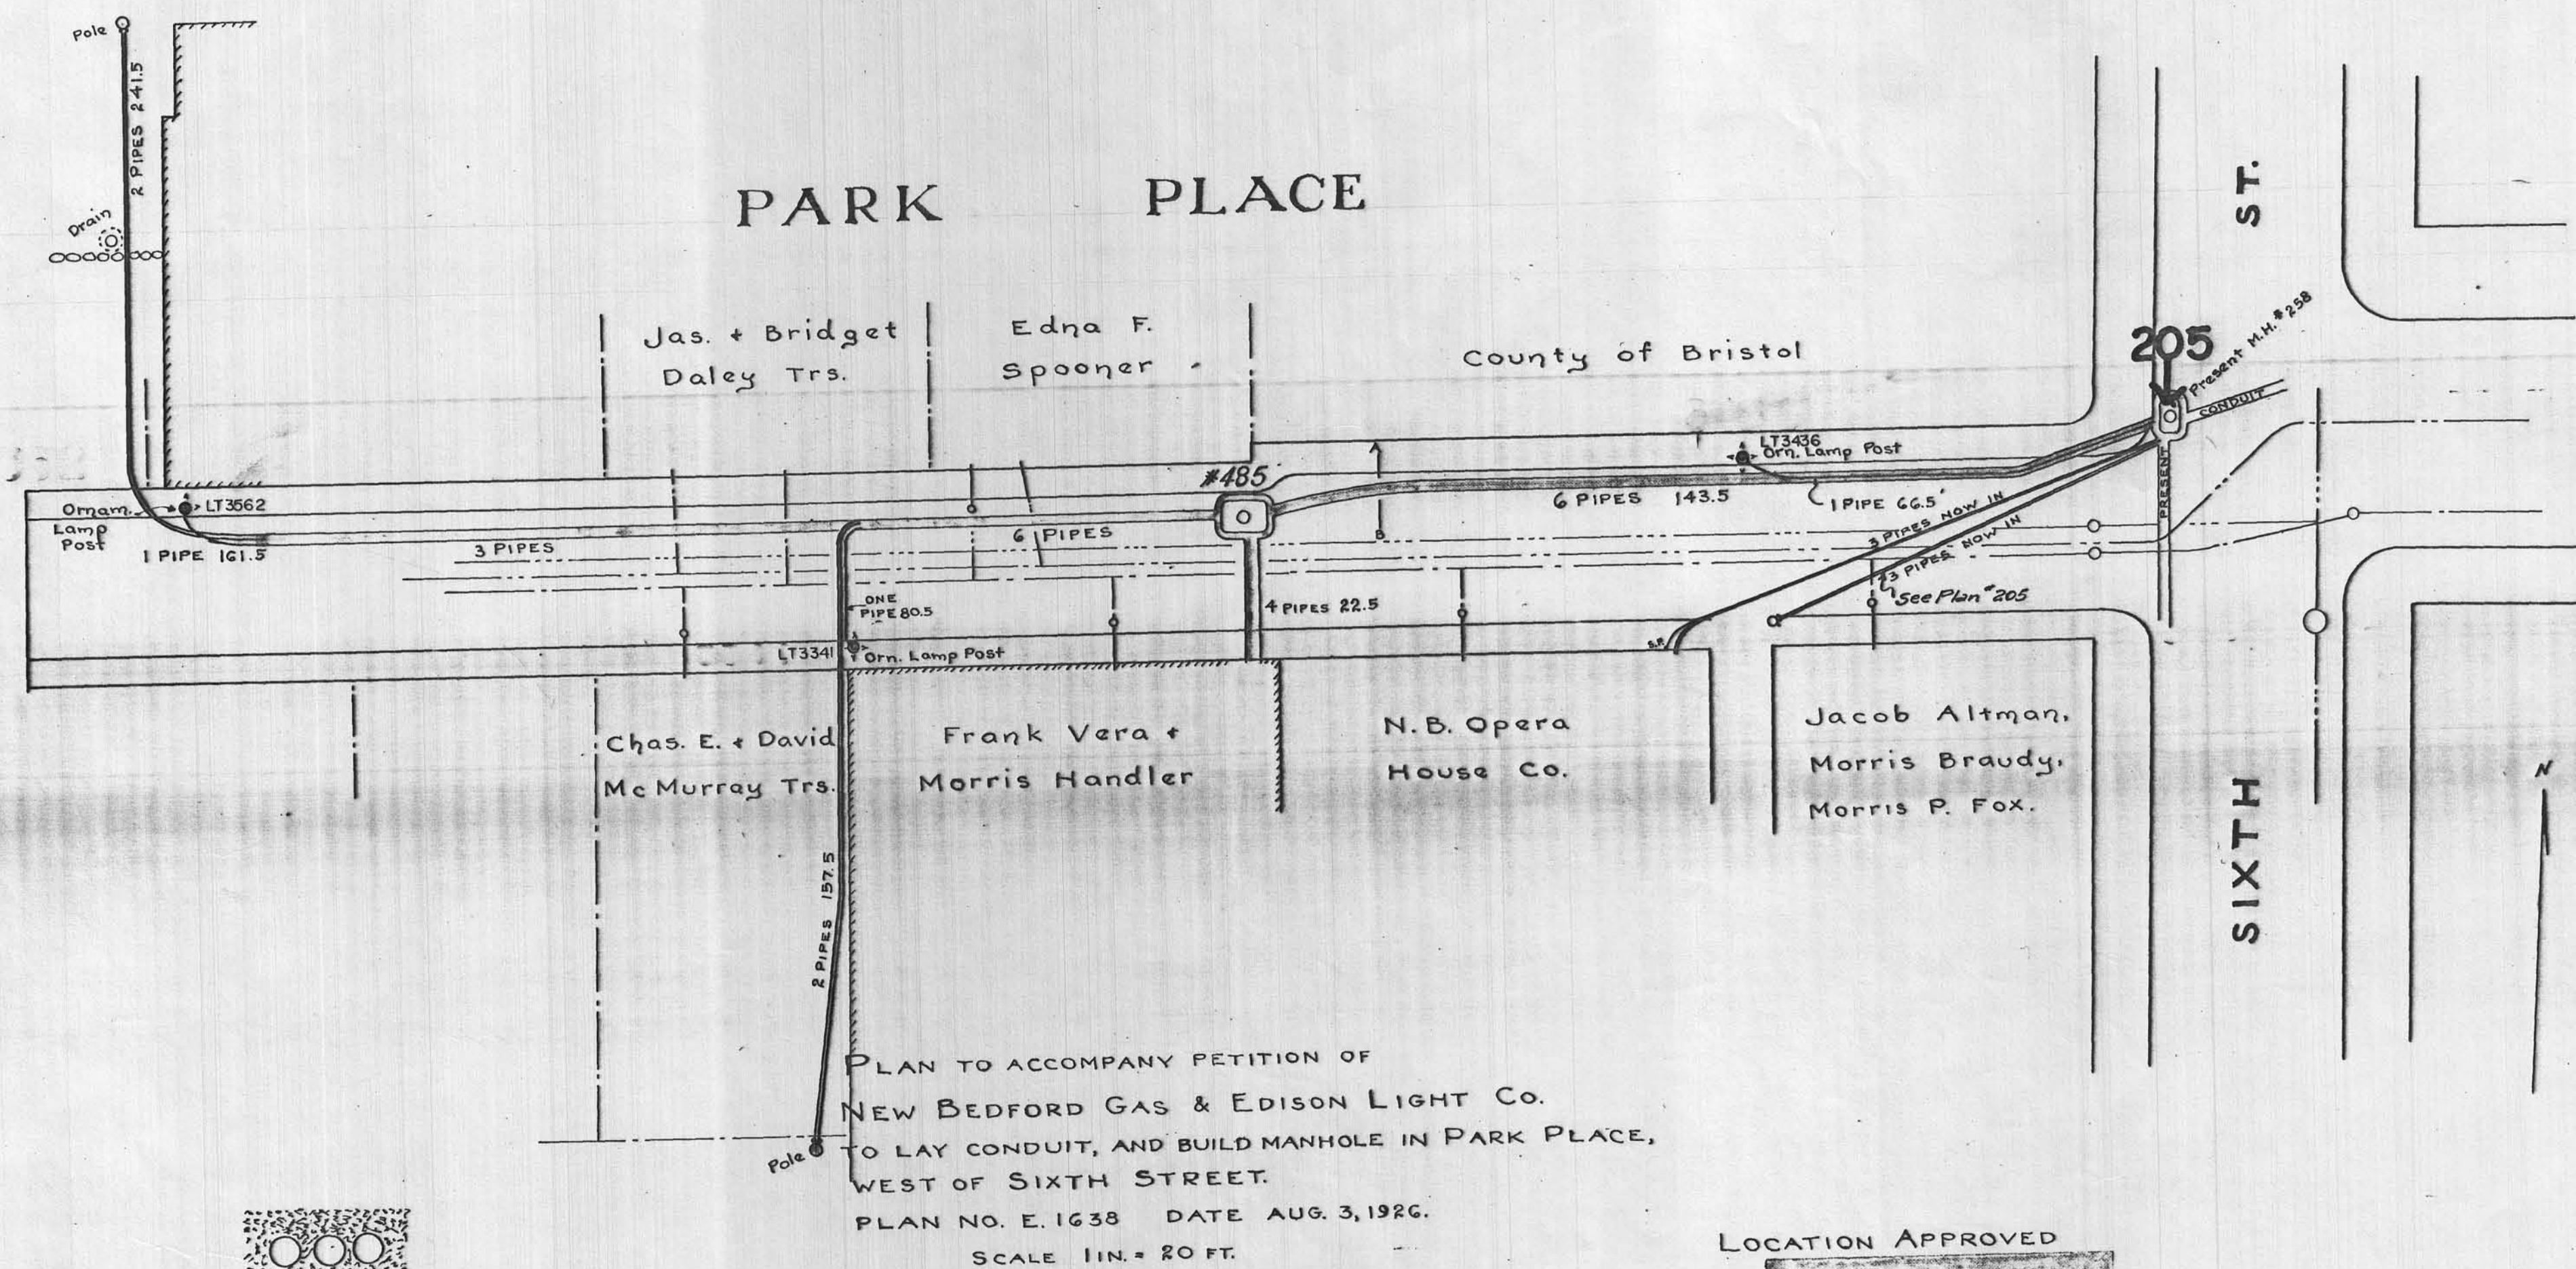

MANHOLE #485
MATERIAL—CONCRETE.
CENTER LINE 13. FT. SO. OF NO. PROP. LINE, PARK PLACE.
132. FT. W. OF W. PROP. LINE, SIXTH ST.
SIZE INTERIOR — EAST AND WEST—6. FEET.
—NORTH AND SOUTH—4. FEET.
SIZE EXTERIOR — EAST AND WEST—8. FEET.
—NORTH AND SOUTH—6. FEET.
DEPTH INTERIOR—6. FEET.
EXTERIOR 8.5 FEET.

LOCATION APPROVED
CITY ENGINEER

APPROVED
INSPECTOR OF WIRES
NEW BEDFORD, MASS.

206

Rev. 2/26/01