


PLAN NO. E.926
AUGUST 11, 1922
New Bedford Gas & Edison Light Co.
SCALE 1-INCH = 20 FEET.


DESIGN APPROVED
George H. Vreeland
City Engineer

AUG 1922

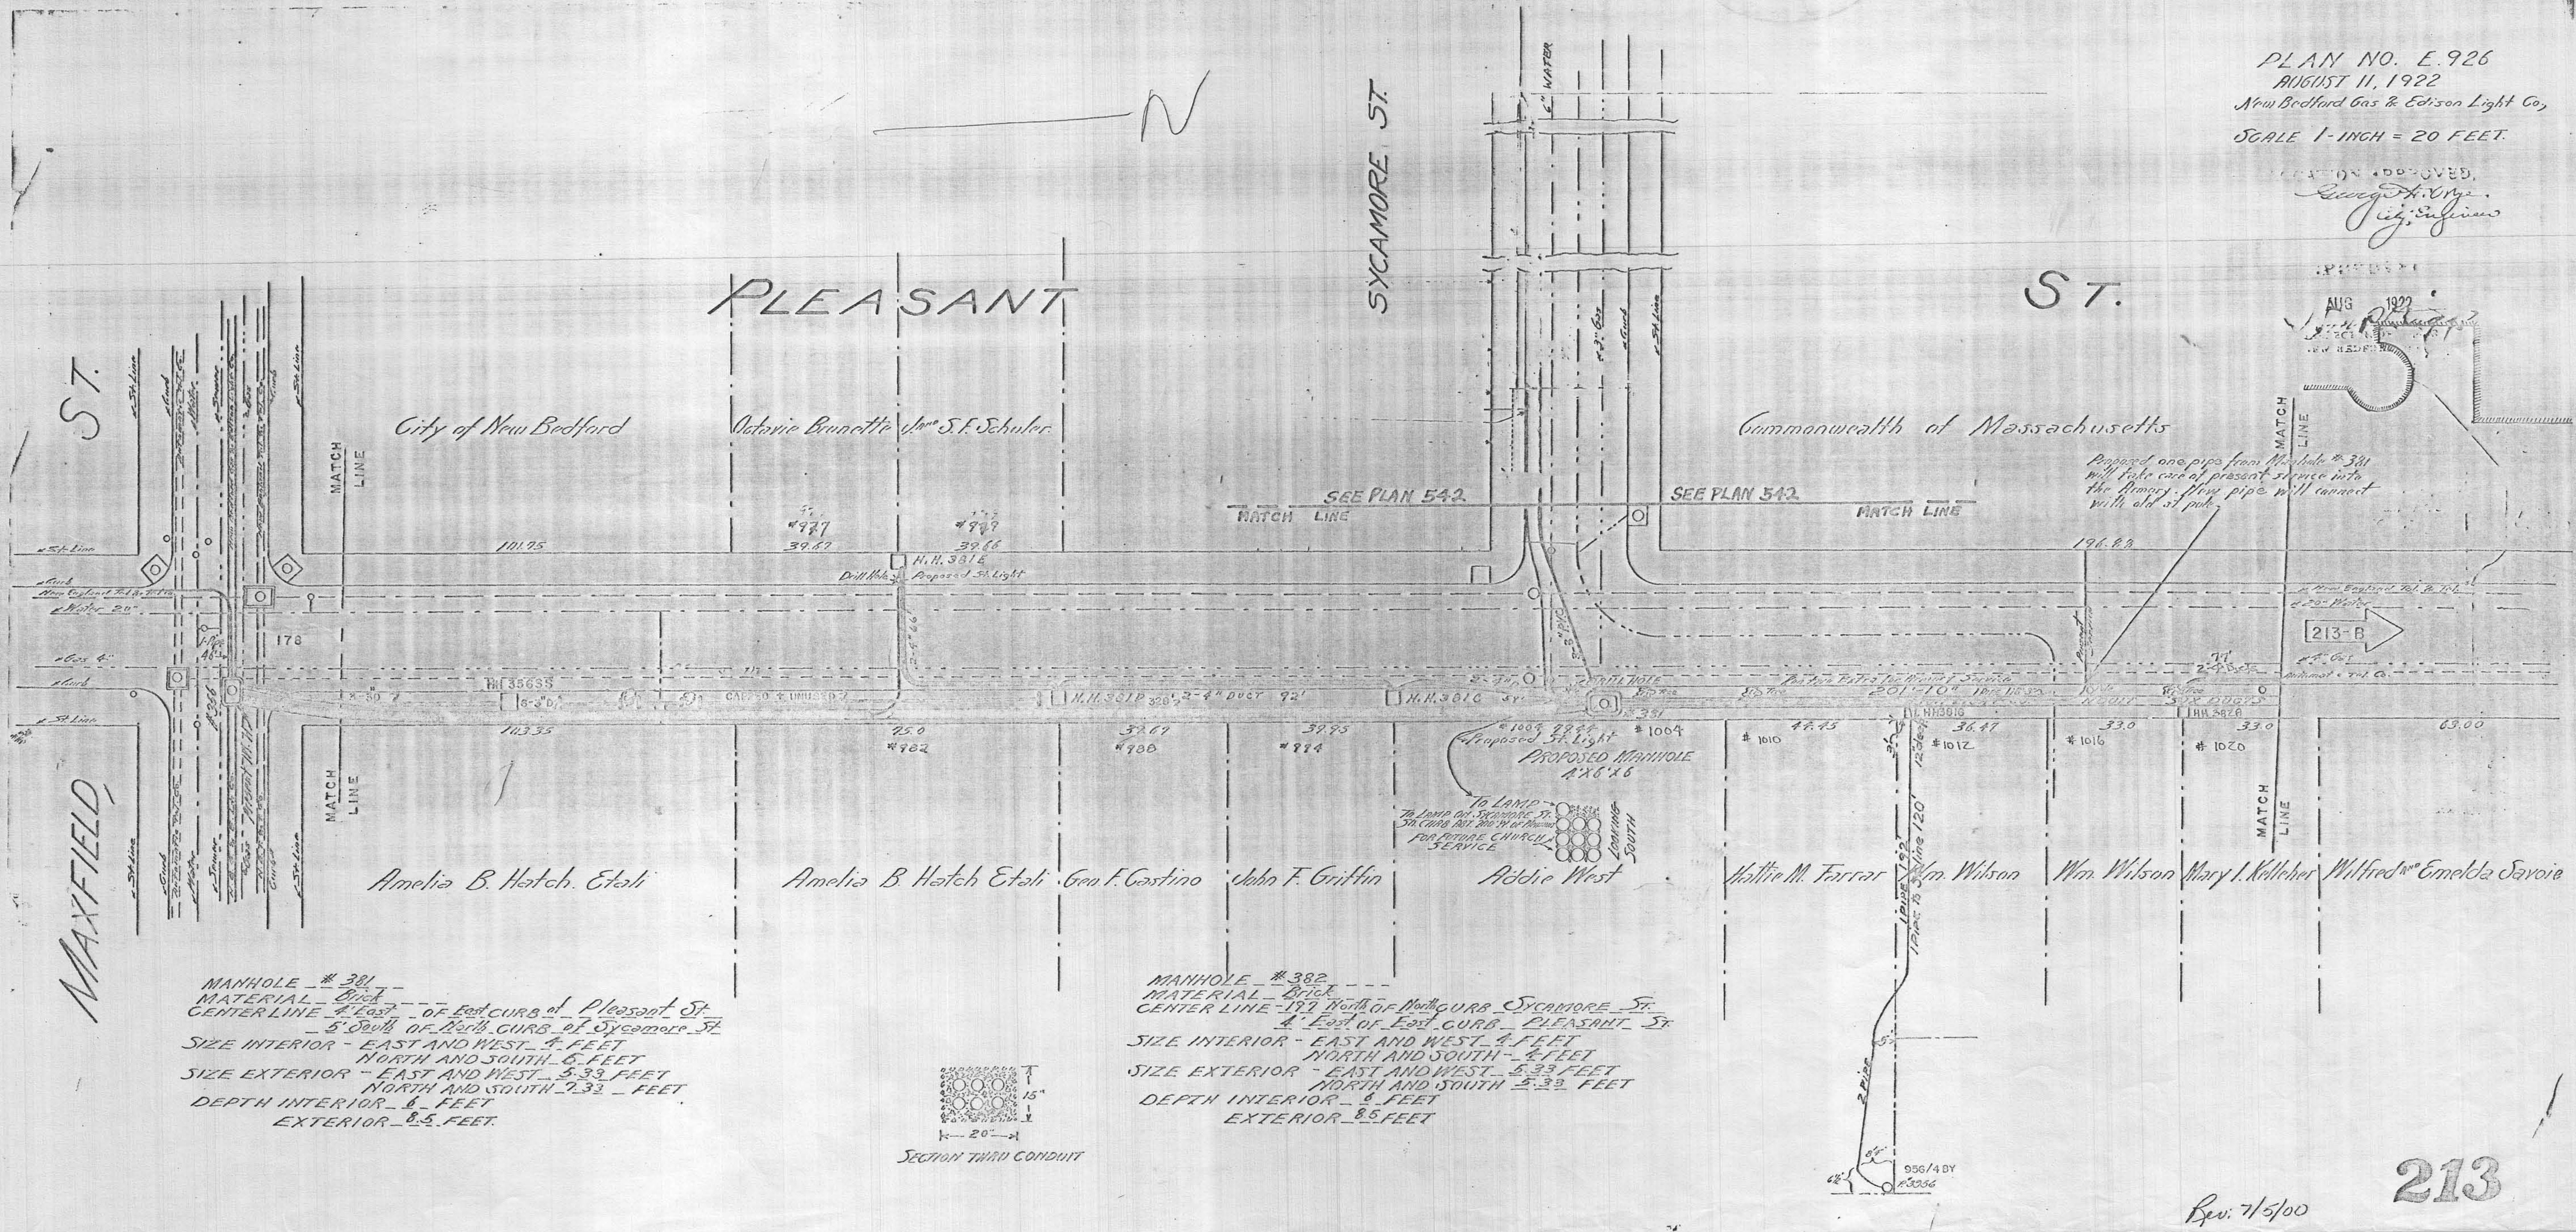

MANHOLE - #381 -
MATERIAL - Brick
CENTER LINE - 4' East of East Curb of Pleasant St.
5' South of North Curb of Sycamore St.
SIZE INTERIOR - EAST AND WEST - 4 FEET
NORTH AND SOUTH - 6 FEET
SIZE EXTERIOR - EAST AND WEST - 5.33 FEET
NORTH AND SOUTH - 7.33 FEET
DEPTH INTERIOR - 6 FEET
EXTERIOR - 8.5 FEET

MANHOLE - #382 -
MATERIAL - Brick
CENTER LINE - 17' North of North Curb Sycamore St.
4' East of East Curb Pleasant St.
SIZE INTERIOR - EAST AND WEST - 4 FEET
NORTH AND SOUTH - 6 FEET
SIZE EXTERIOR - EAST AND WEST - 5.33 FEET
NORTH AND SOUTH - 7.33 FEET
DEPTH INTERIOR - 6 FEET
EXTERIOR - 8.5 FEET

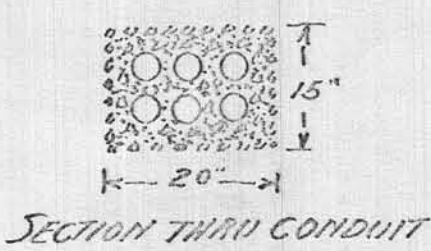

Rev. 7/5/00