


214

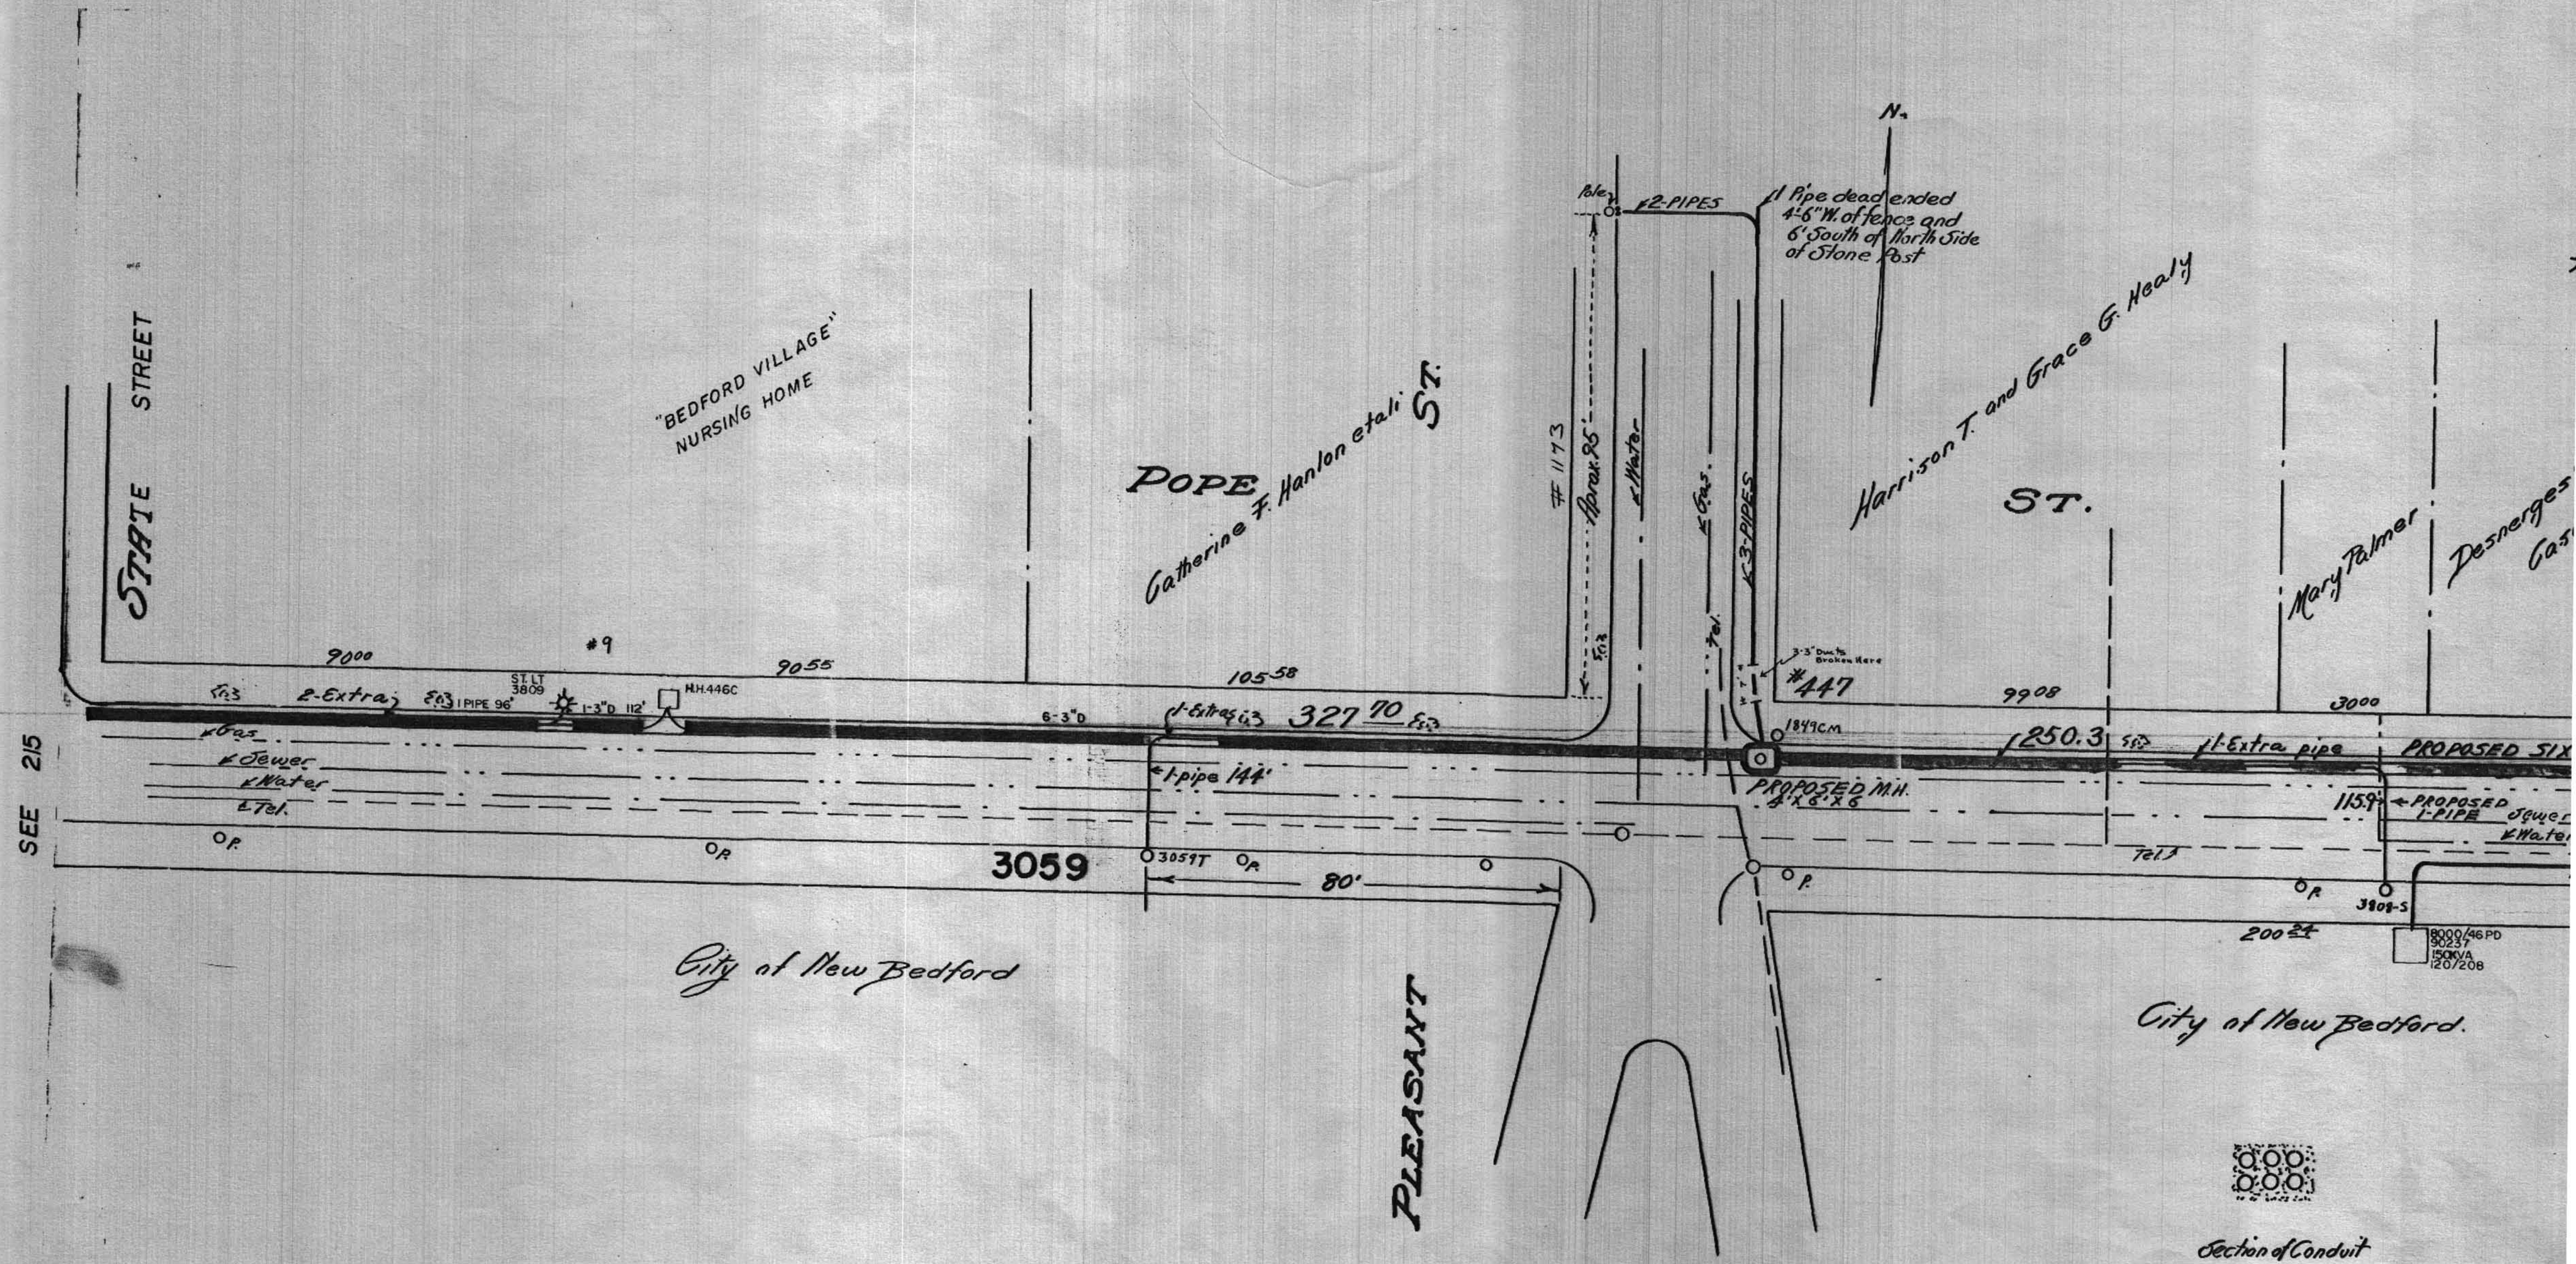

Section of Conduit
MANHOLE #447
MATERIAL BRICK
CENTER LINE 8 FT. EAST OF EAST CURB OF Pleasant
3 FT. SOUTH OF NORTH CURB OF Dope
OTHER DIMENSIONS THE SAME AS M.H. #448