


PLAN SHOWING
PROPOSED UNDERGROUND CONDUIT & MANHOLE
LOCATIONS
TO ACCOMPANY PETITION OF
NEW BEDFORD GAS & EDISON LIGHT COMPANY
SCALE 1"=20 FT.
JULY 18, 1925

PLAN NO. E. 1536

THIS IS SHEET ONE OF TWO SHEETS

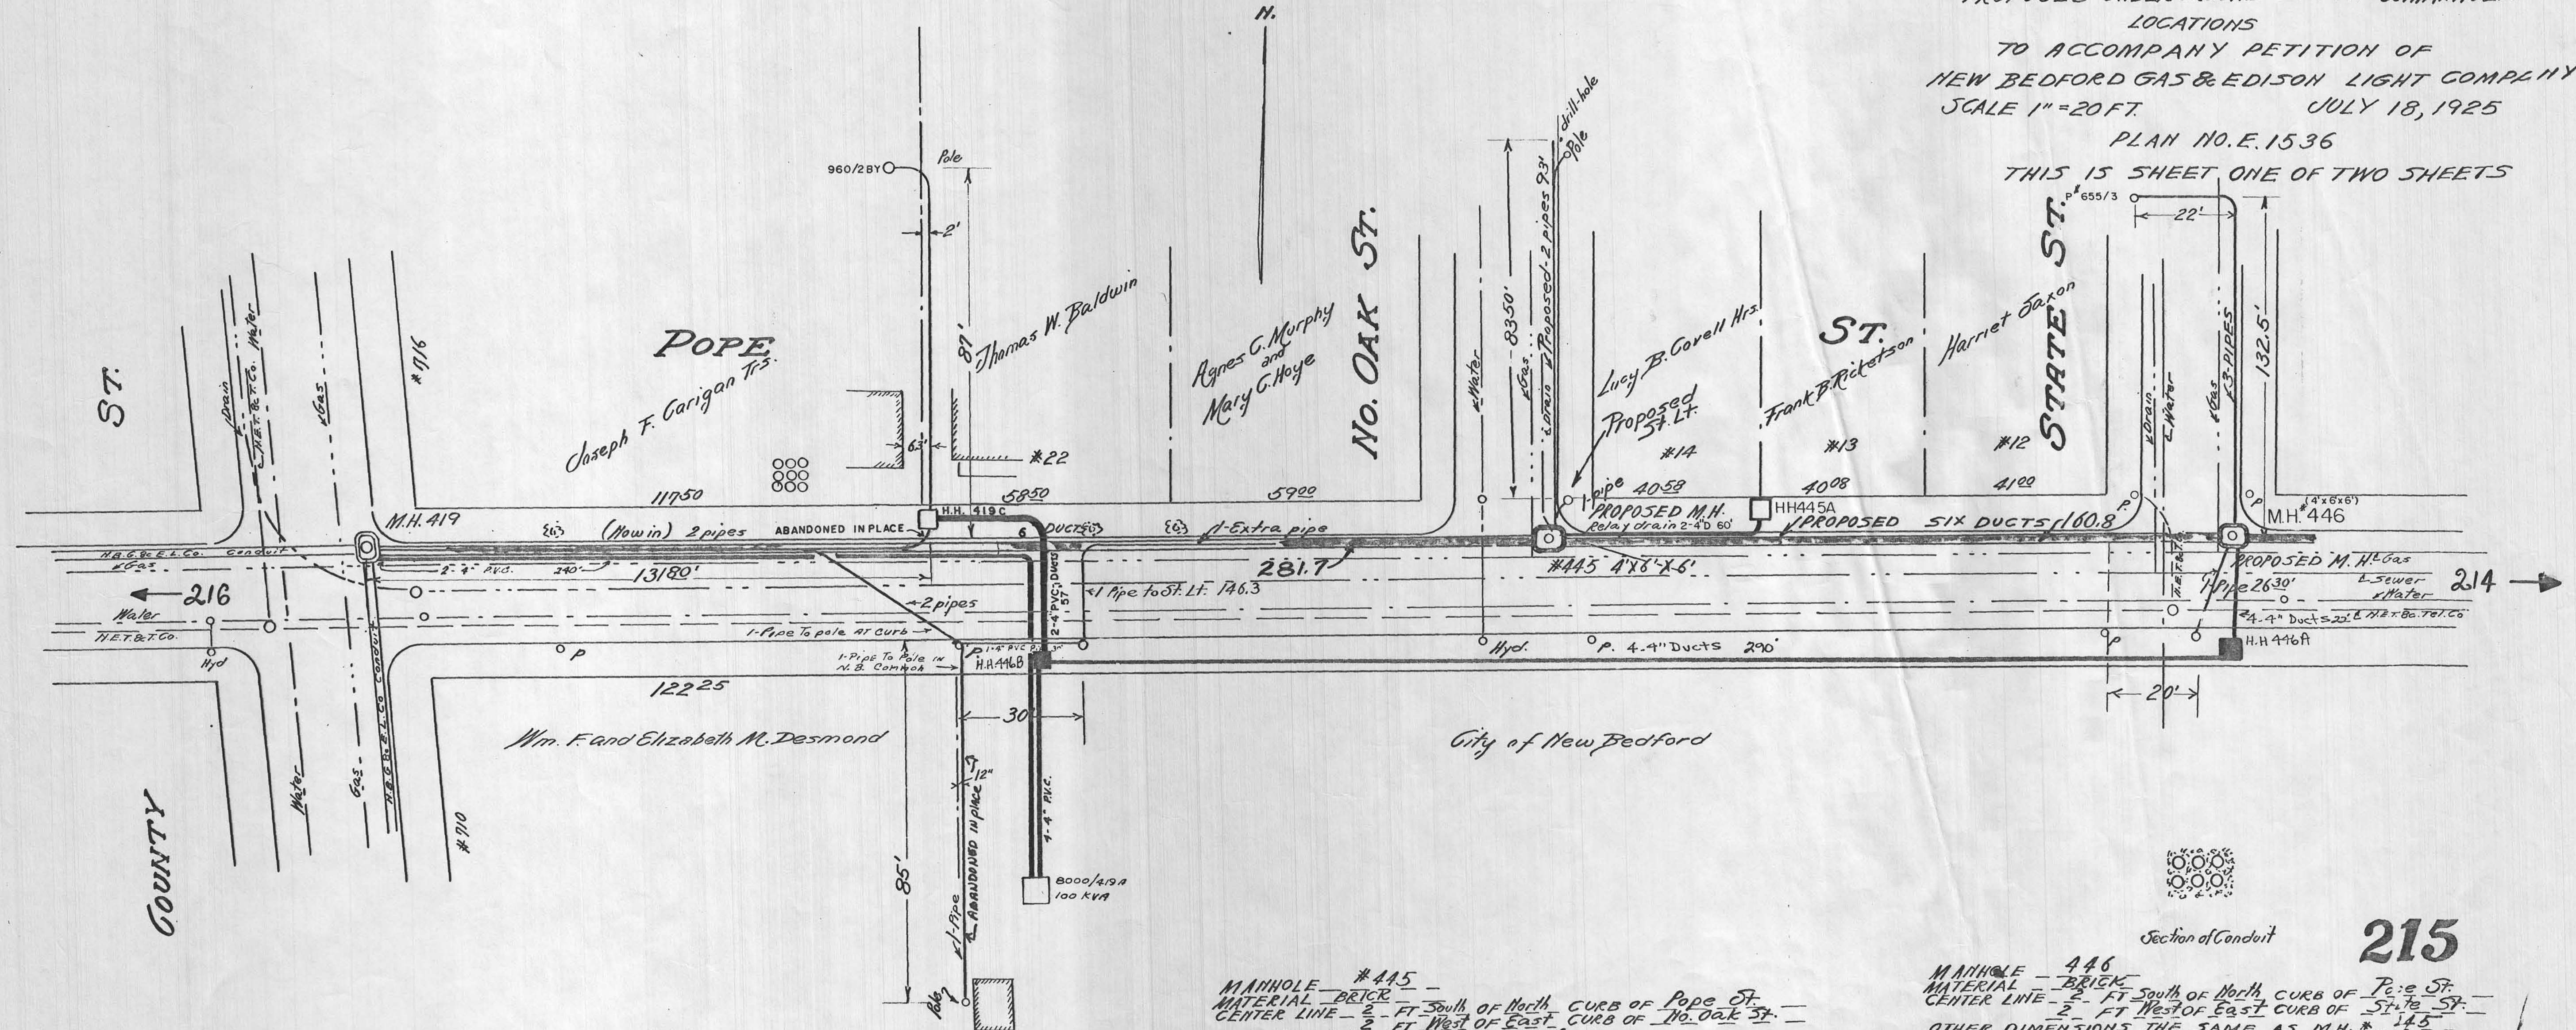

MANHOLE #445 -
MATERIAL - BRICK
CENTER LINE - 2 FT. South of North CURB OF POPE ST.
- 2 FT. West of East CURB OF NO. OAK ST.
SIZE INTERIOR - EAST AND WEST - 6 FEET
NORTH " SOUTH - 4 FEET
SIZE EXTERIOR - EAST AND WEST - 7.33 FEET
NORTH " SOUTH - 5.33 FEET
DEPTH - INTERIOR - 6 FEET
EXTERIOR - 8.5 FEET

MANHOLE - 446
MATERIAL - BRICK
CENTER LINE - 2 FT. South of North CURB OF POPE ST.
- 2 FT. West of East CURB OF STATE ST.
OTHER DIMENSIONS THE SAME AS M.H. #445

Rev. 6/16/98