


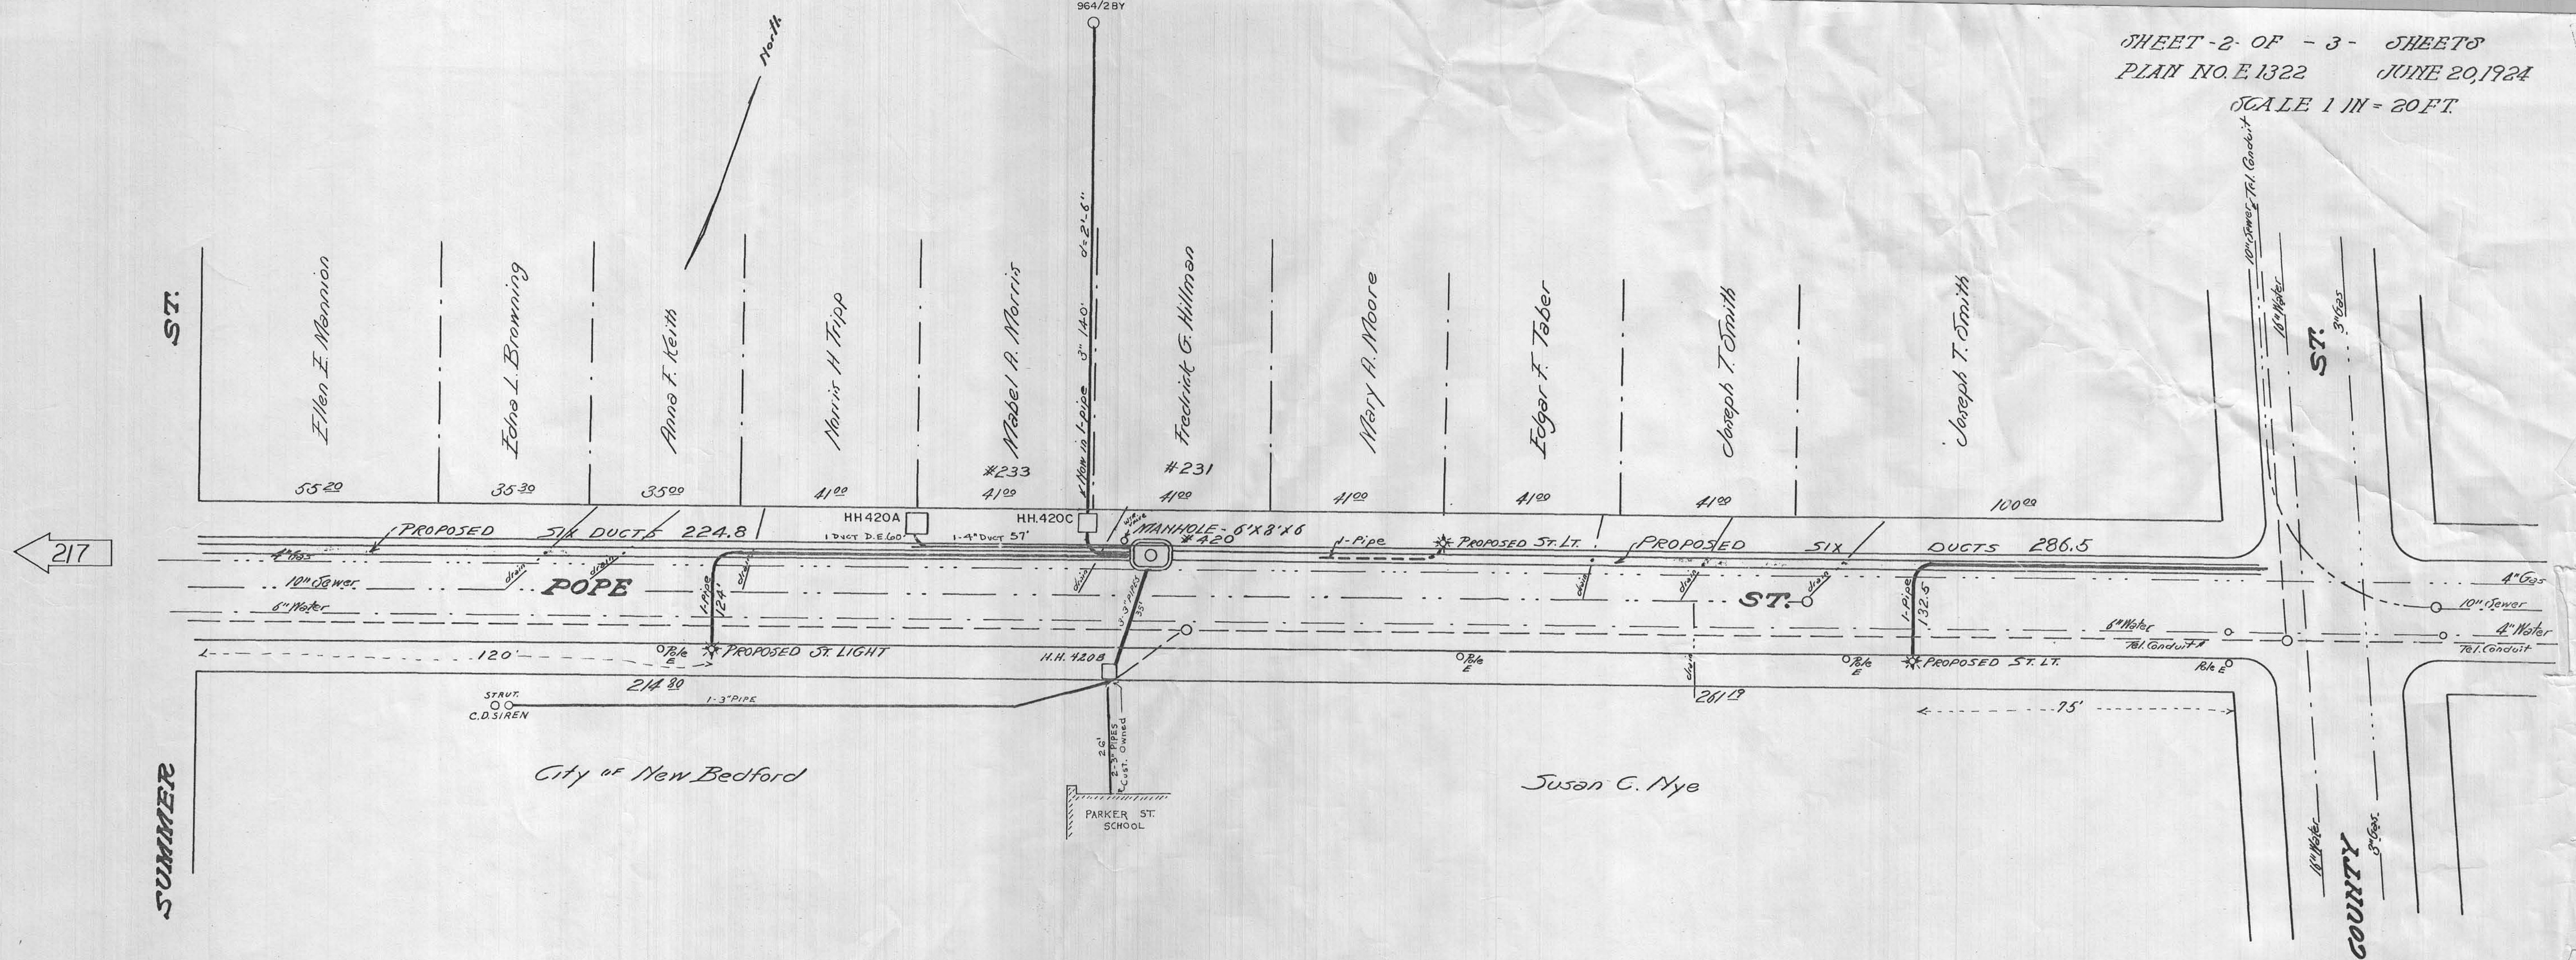

LOCATION APPROVED,
George H. Nye
 CITY ENGINEER

John B. Smith

MANHOLE #420
 MATERIAL Brick
 CENTER LINE 256.8 FT West of West CURB of County St.
2 FT South of North CURB of Pope St.
 SIZE INTERIOR - EAST AND WEST 2 FEET
 NORTH " SOUTH 6 FEET
 SIZE EXTERIOR - EAST AND WEST 9.33 FEET
 NORTH " SOUTH 7.33 FEET
 DEPTH INTERIOR 6 FEET
 EXTERIOR 7.50 FEET

