
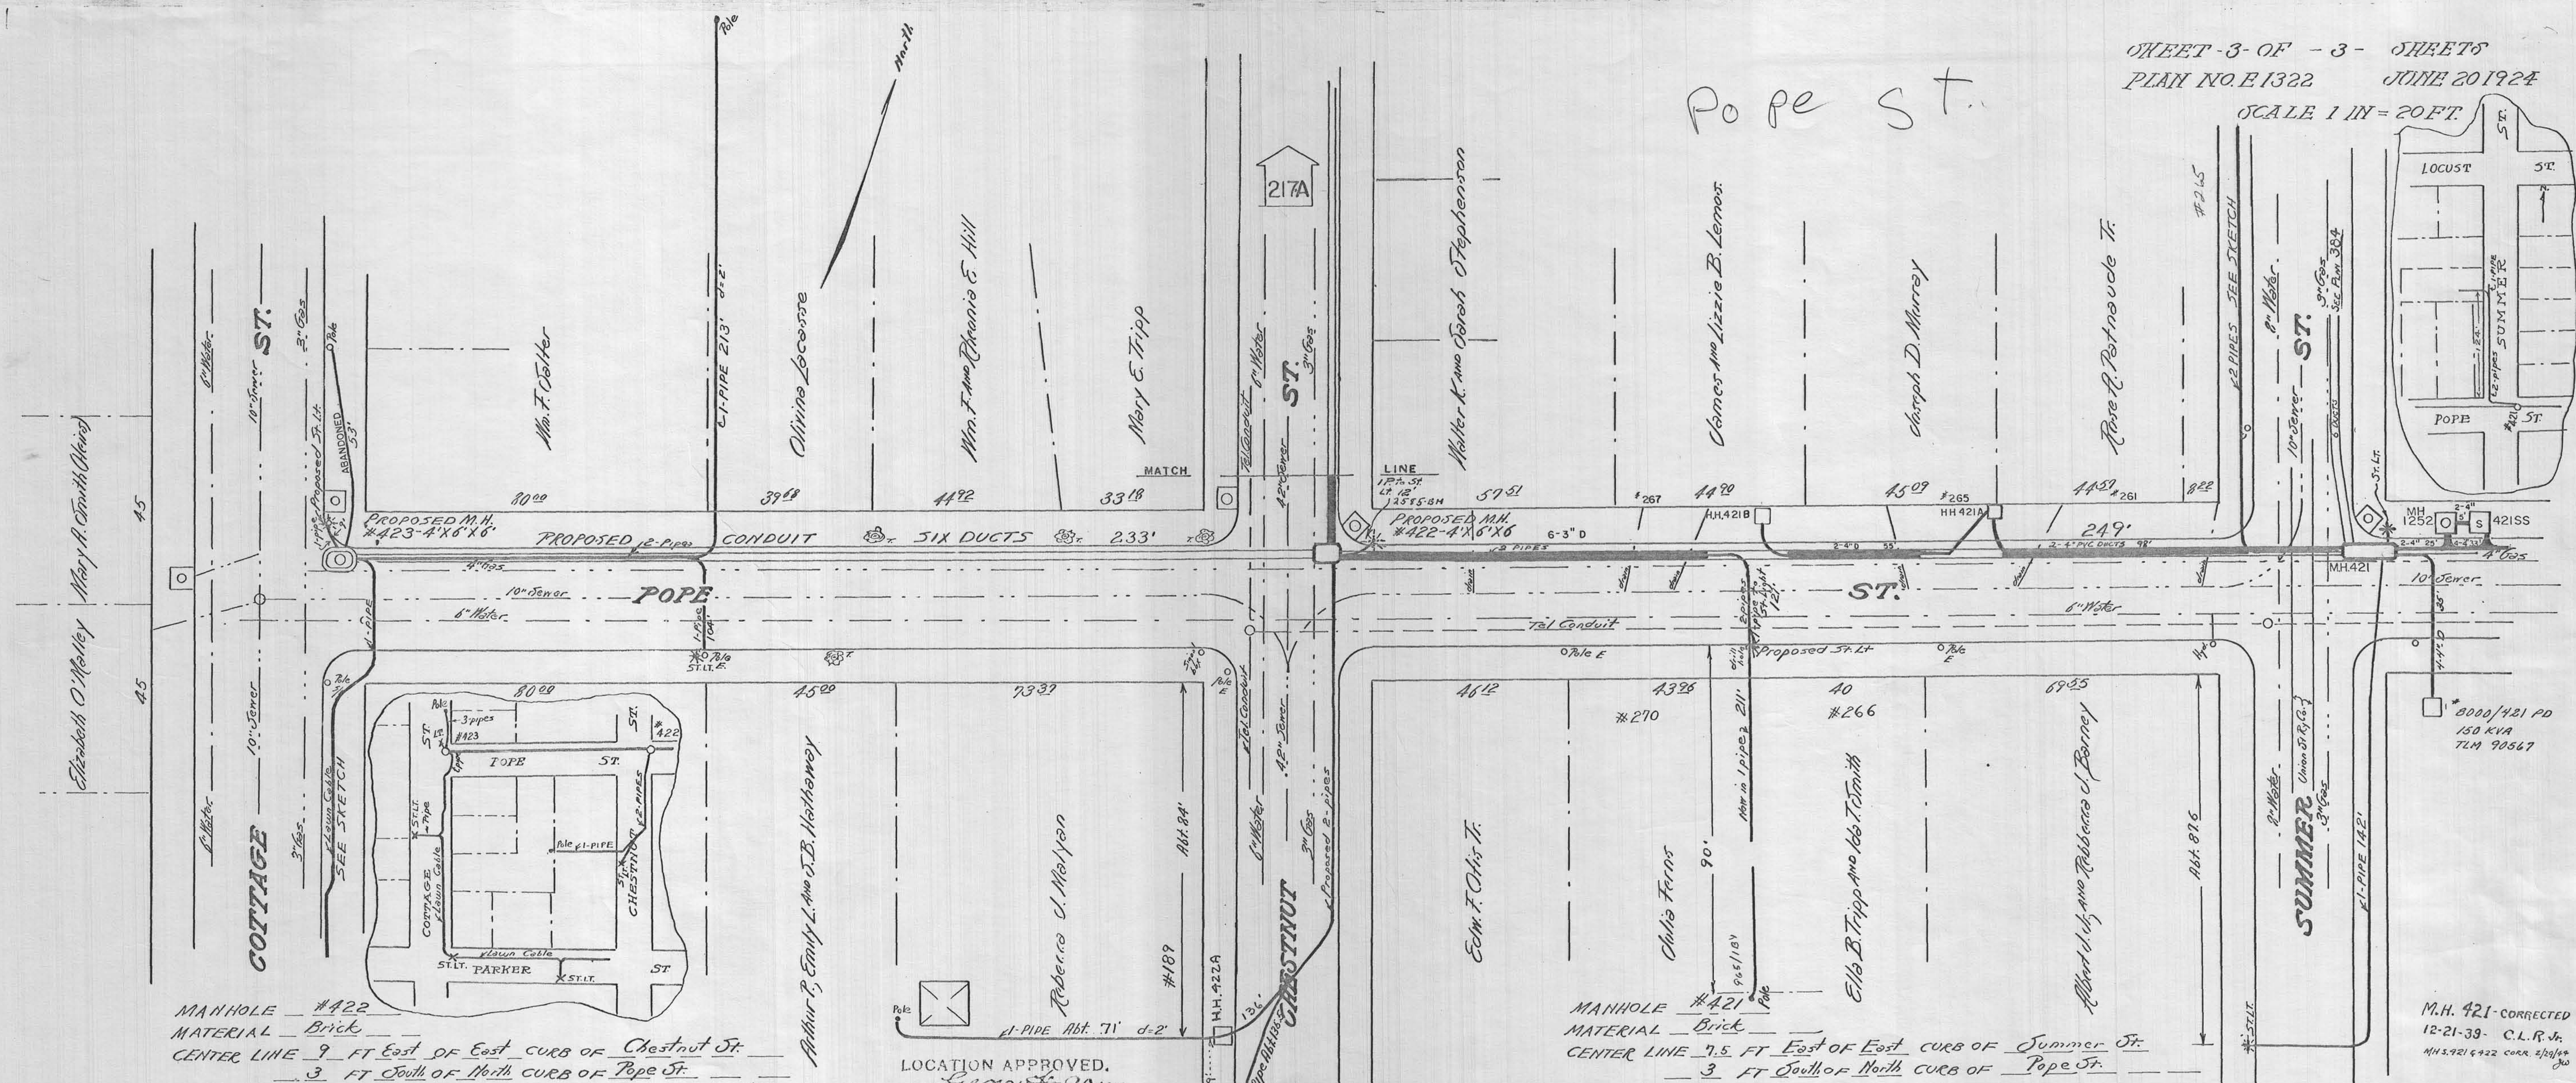


Pope St.

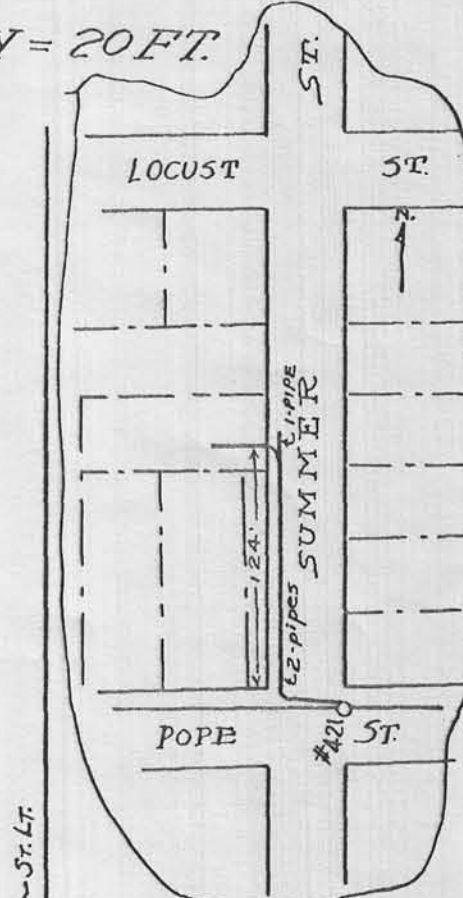

MANHOLE #422
 MATERIAL Brick
 CENTER LINE 9 FT East of East CURB OF Chestnut St.
 3 FT South of North CURB OF Pope St.

NOTE: OTHER DIMENSIONS THE SAME AS MANHOLE #421

MANHOLE #423
 MATERIAL Brick
 CENTER LINE 4 FT East of East CURB OF Cottage St.
 3 FT South of North CURB OF Pope St.

NOTE: OTHER DIMENSIONS THE SAME AS MANHOLE #421


LOCATION APPROVED.
 George H. Orin
 CITY ENGINEER

Symbol Key

MANHOLE #421
 MATERIAL Brick
 CENTER LINE 7.5 FT East of East CURB OF Summer St.
 3 FT South of North CURB OF Pope St.

SIZE INTERIOR - EAST AND WEST 6 FEET
 NORTH " SOUTH 4 FEET
 SIZE EXTERIOR - EAST AND WEST 7.33 FEET
 NORTH " SOUTH 5.33 FEET
 DEPTH INTERIOR 6 FEET
 EXTERIOR 8.50 FEET

M.H. 421-CORRECTED
 12-21-39 C.L.R.V.
 M.H. 5, 721 & 422 CORR. 2/20/44

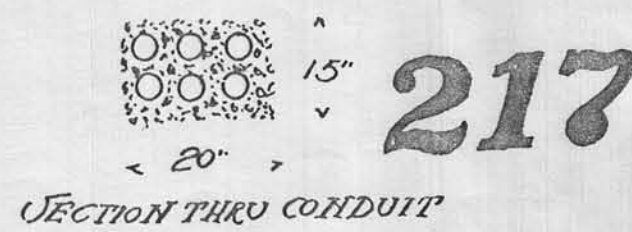

REV. 1-13-00