


DRAWING NUMBER
217A
PLAN HOLD CORPORATION • IRVINE, CALIFORNIA
REORDER BY NUMBER 0254R
FOOTING LINE OF FRONT OR REAR LINE

DRAWING NUMBER
PLAN HOLD CORPORATION • IRVINE, CALIFORNIA
REORDER BY NUMBER 0254R
FOOTING LINE OF FRONT OR REAR LINE

DRAWING NUMBER
PLAN HOLD CORPORATION • IRVINE, CALIFORNIA
REORDER BY NUMBER 0254R
FOOTING LINE OF FRONT OR REAR LINE

DRAWING NUMBER
217A
PLAN HOLD CORPORATION • IRVINE, CALIFORNIA
REORDER BY NUMBER 0254R
FOOTING LINE OF FRONT OR REAR LINE

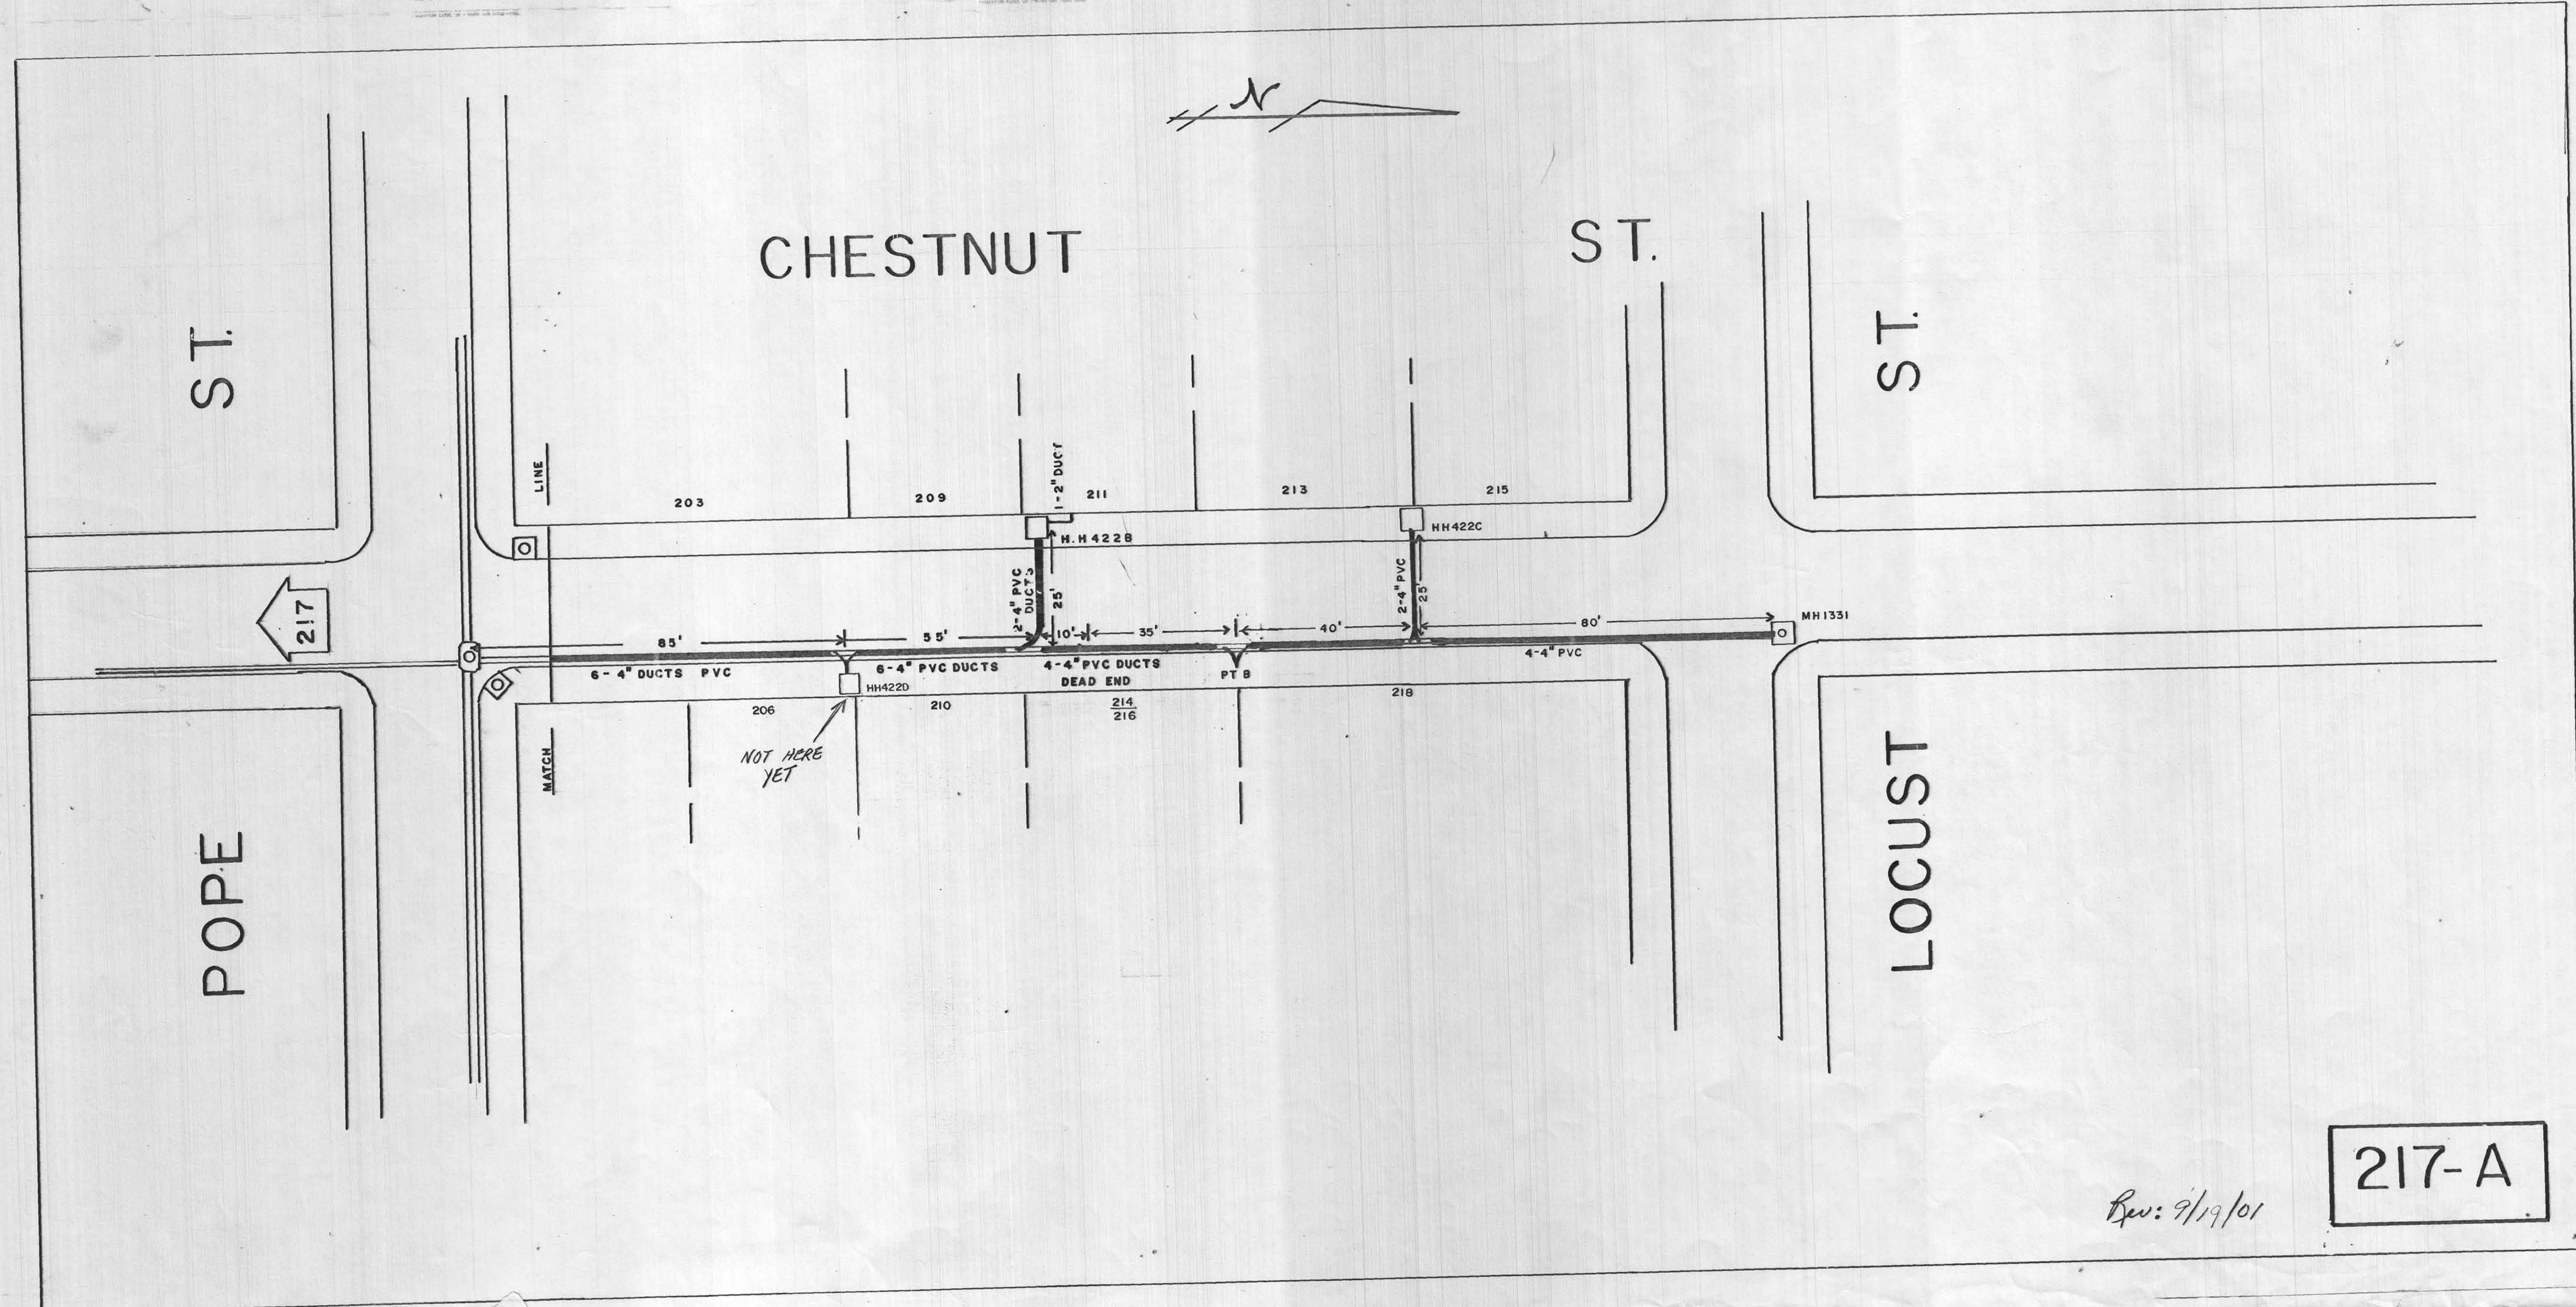

Rev: 9/19/01

217-A