

Sheet 1 of 2 sheets
Plan No E.380
May 24, 1916

LOCATION AT B.V.
George H. Oye
Chas. C. L. Oye
EDWARD D. SHERMAN

Wing

PURCHASE


ST.

MORSE TWIST DRILL AND MACHINE CO.

ST.



St.

THE ROMAN OF CATHOLIC BISHOP FALL RIVER

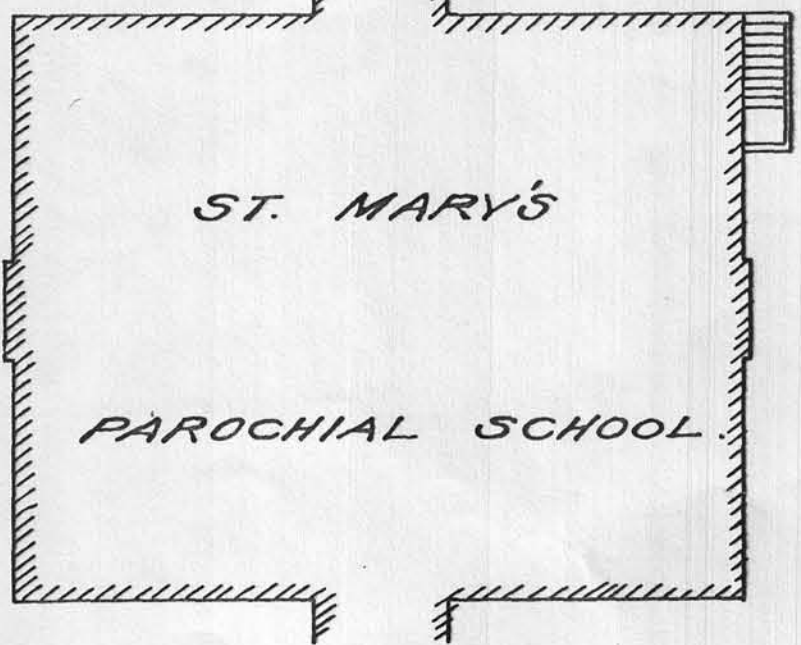

ST. MARY'S
PAROCHIAL SCHOOL

MANHOLE "B"
MATERIAL BRICK
CENTER LINE 240 FT N OF N CURB OF WING ST.
4.5 FT. W OF W " " PURCHASE ST.
SIZE INTERIOR - EAST AND WEST 4 FT
NORTH " SOUTH 6 FEET.
SIZE EXTERIOR - EAST " WEST 5.33 FEET.
NORTH " SOUTH 7.33 FEET.
DEPTH - INTERIOR 6 FT.
EXTERIOR 7.5 FT.

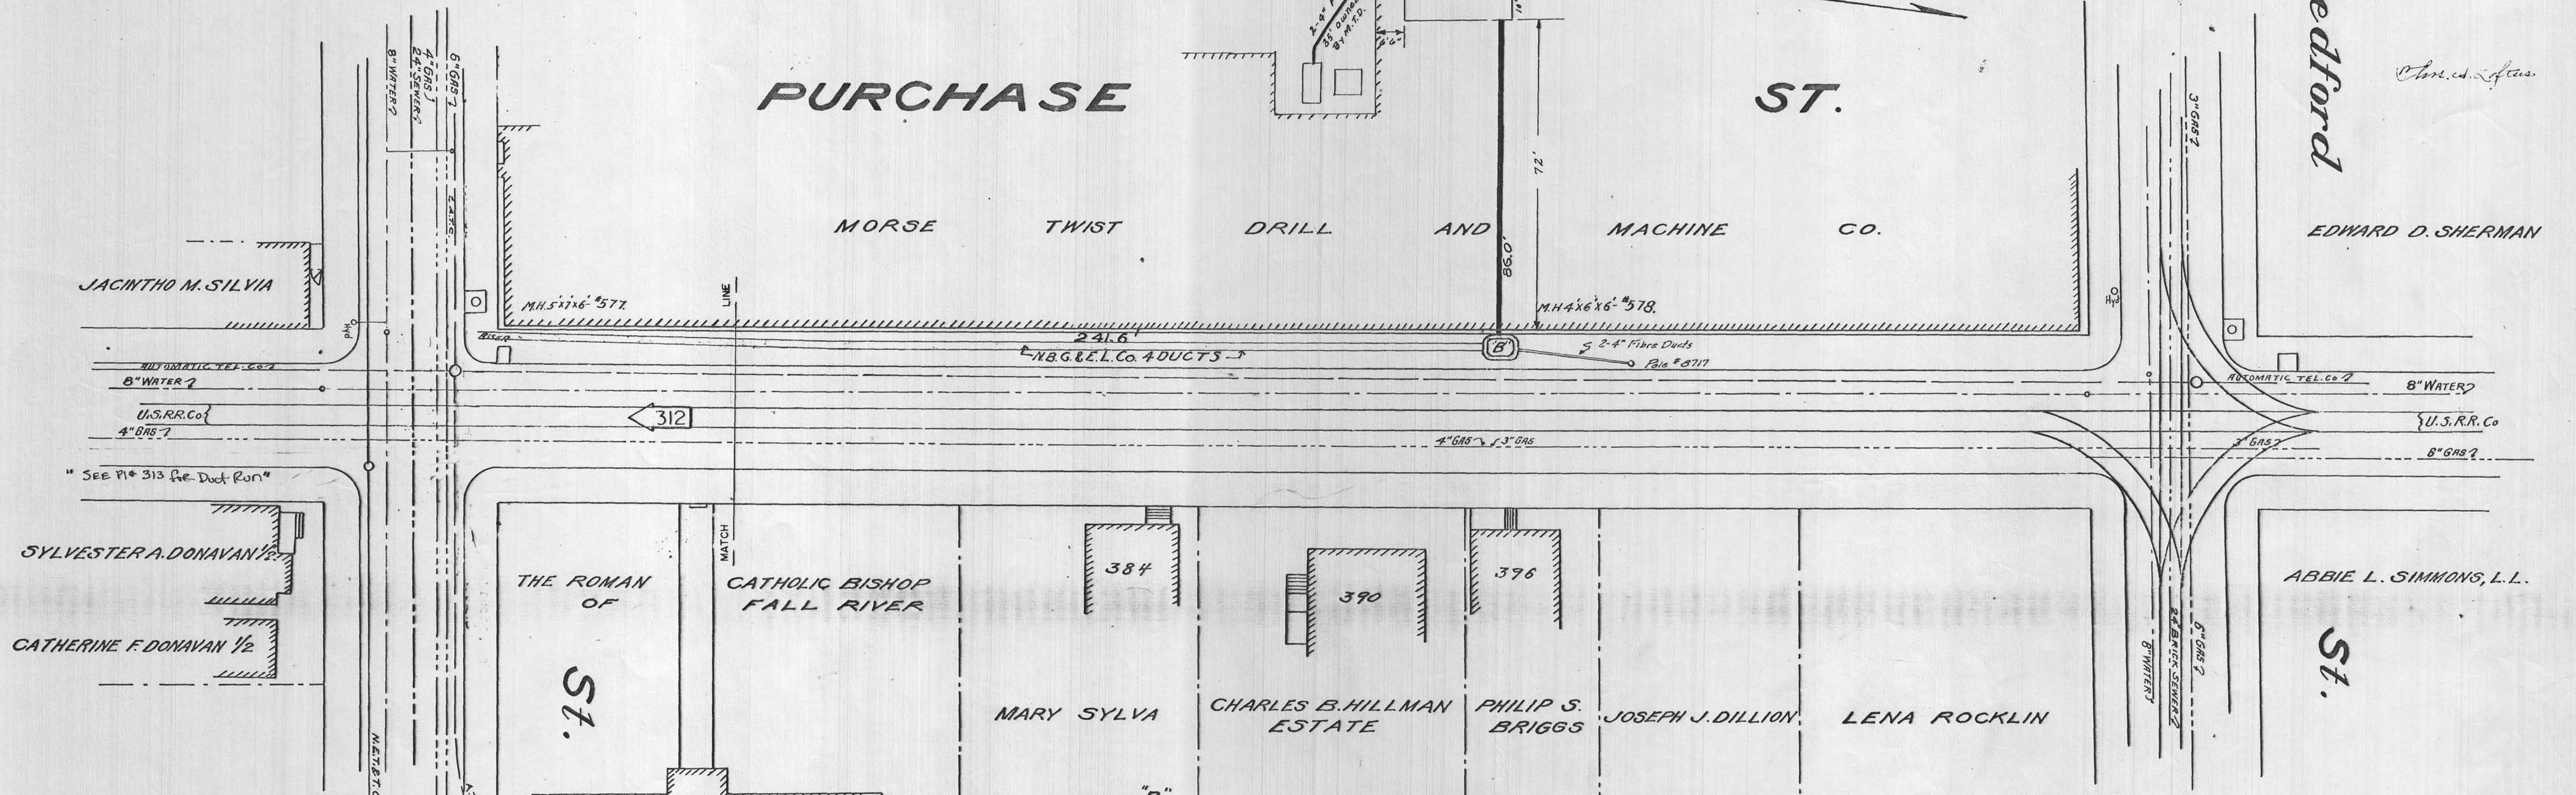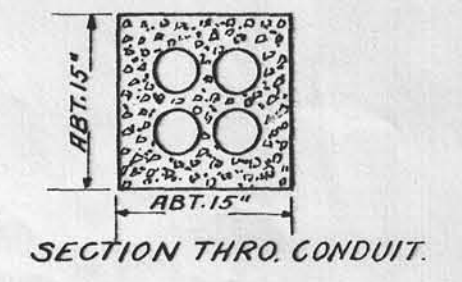

Rev 1/28/99