


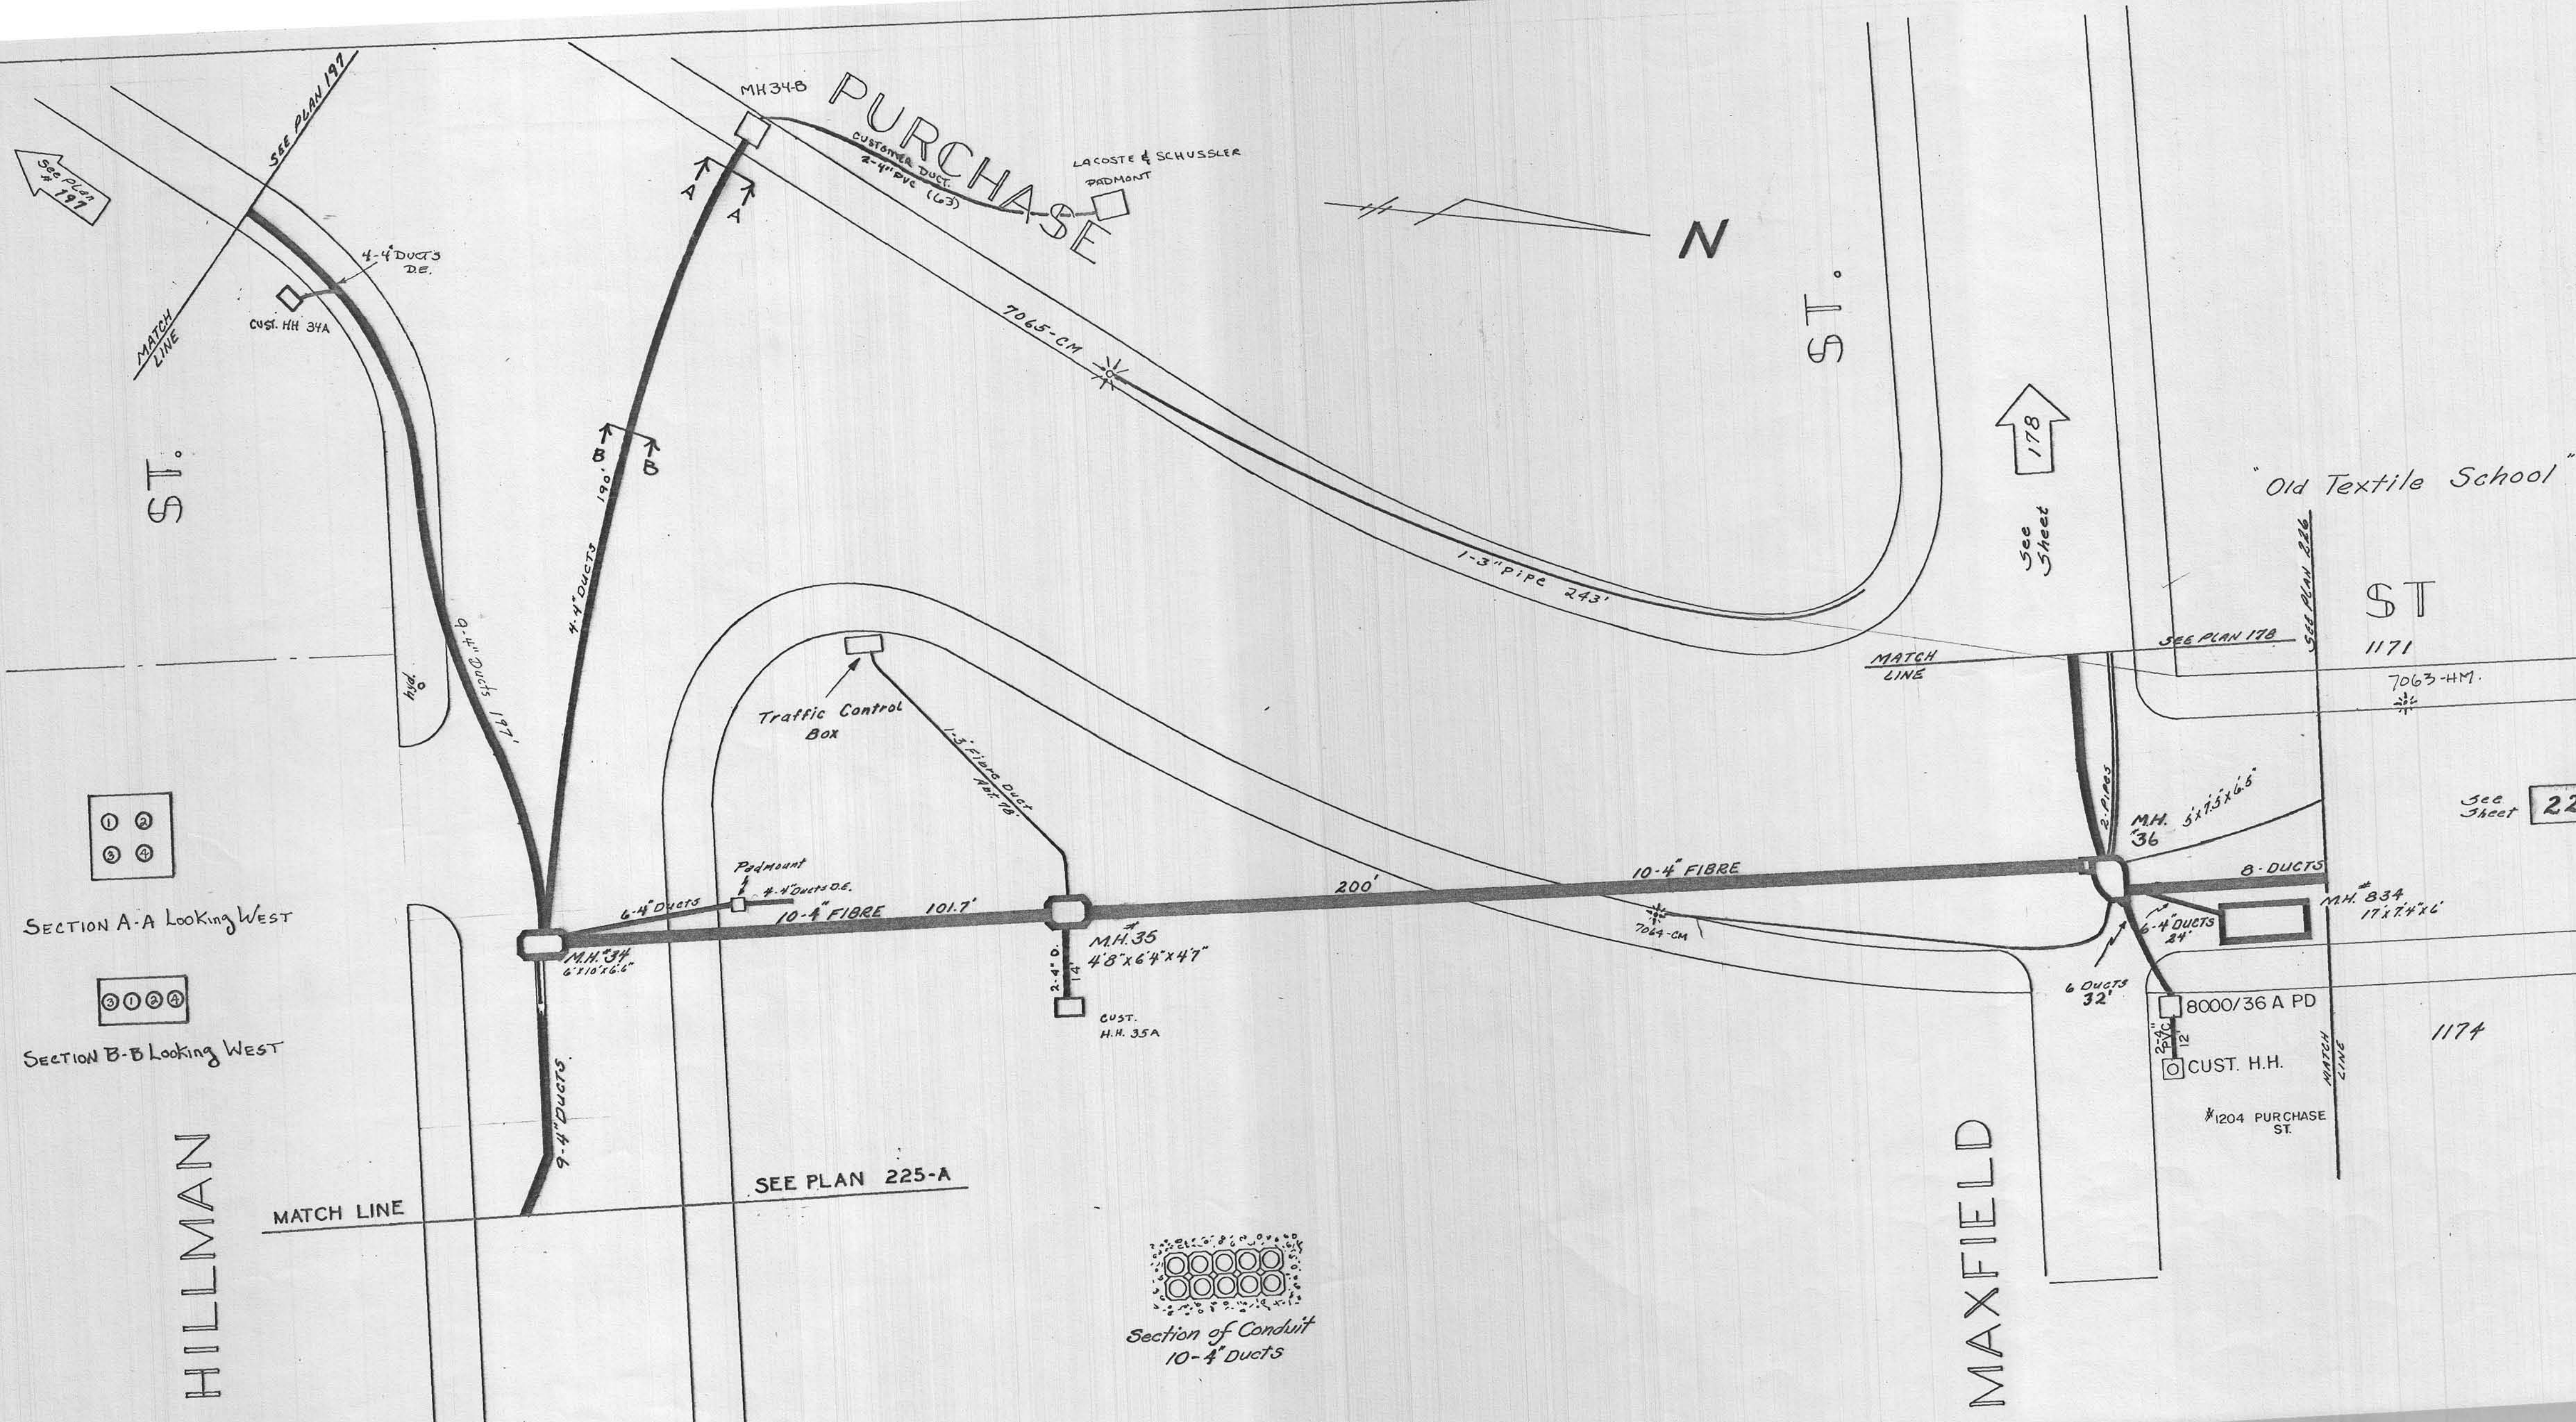

HILLMAN

MAXFIELD

PURCHASE

"Old Textile School"

ST
1171

See Sheet
226

1174

1204 PURCHASE ST.

8000/36 A PD

CUST. H.H.

MH. 834
17'x7'4"x6'

MH. 36
5'x7'5"x6'5"

8-4" DUCTS

6-4" DUCTS
24'

6 DUCTS
32'

10-4" FIBRE

200'

101.7'

MH. 35
4'8"x6'4"x4'7"

CUST.
H.H. 35A

Pad Mount

6-4" DUCTS

9-4" DUCTS

MH. 34
6'x10'x6'6"

SEE PLAN 225-A

Section of Conduit
10-4" Ducts

Traffic Control
Box

MH 34-B

PURCHASE

LACOSTE & SCHUSSLER
PADMONT

7065-CM

1-3" PIPE 243'

MATCH LINE

SEE PLAN 178

SEE PLAN 226

See Sheet
178

ST.

N

ST.

MATCH LINE

MATCH LINE

SECTION A-A Looking West

SECTION B-B Looking West

① ②
③ ④

③ ① ② ④