



Sheet 1 of 2 Sheets  
Plan No. E. 752

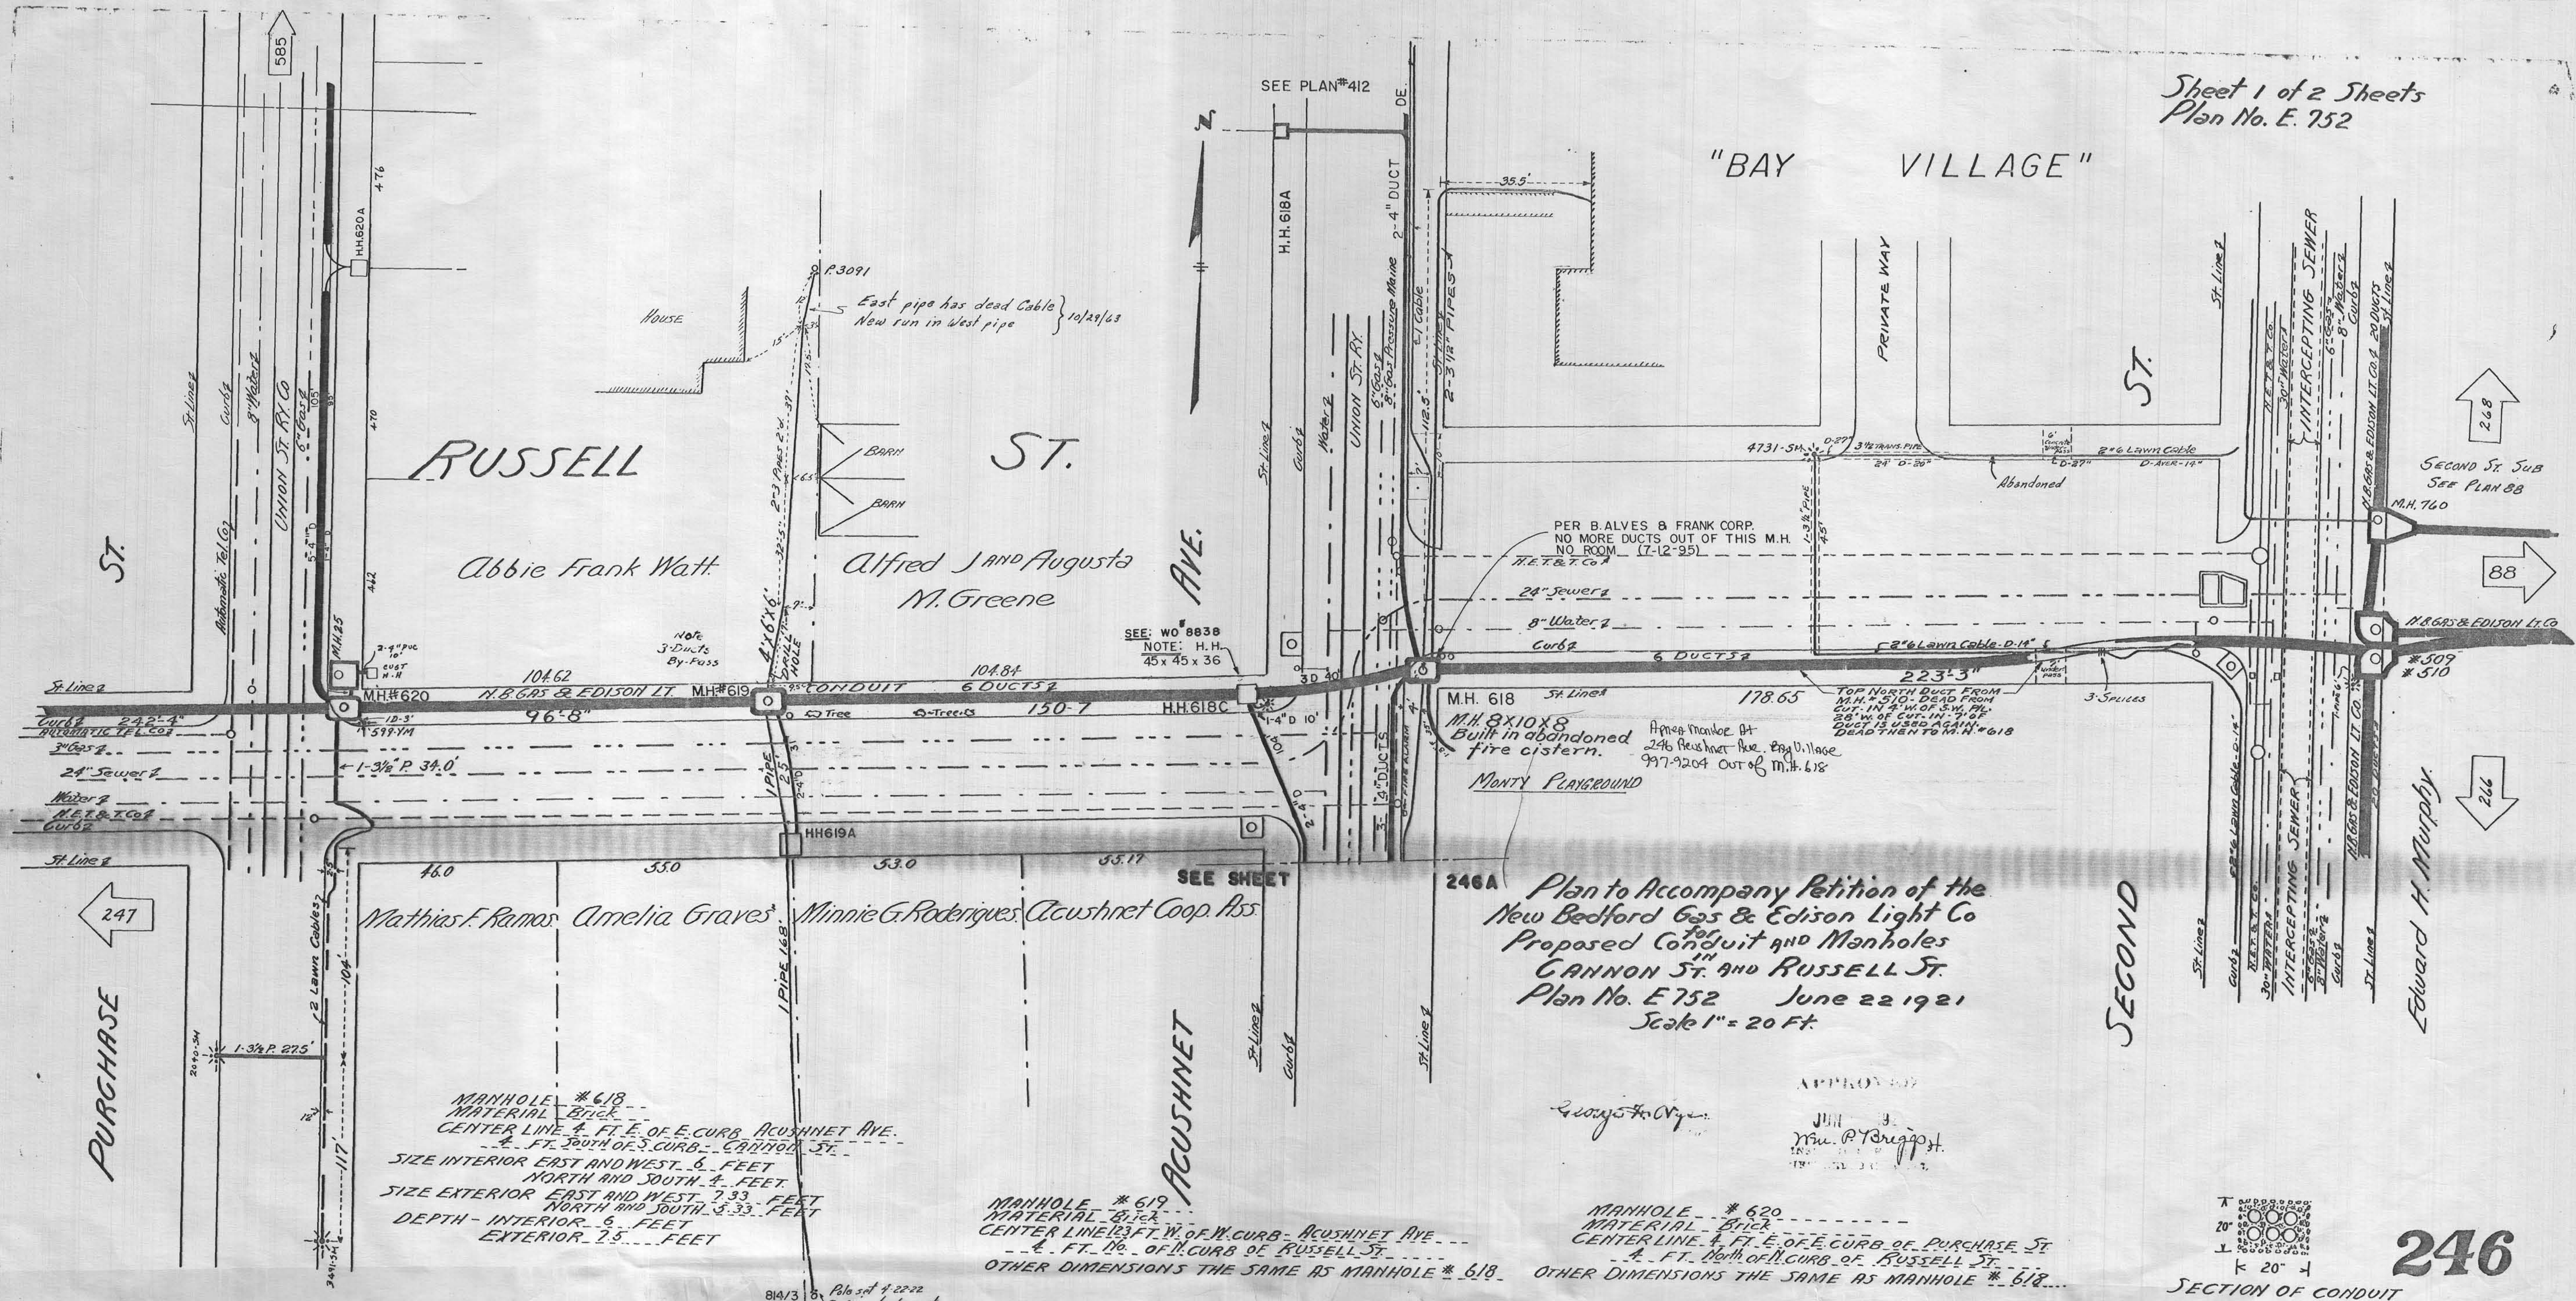

Plan to Accompany Petition of the  
New Bedford Gas & Edison Light Co  
Proposed Conduit and Manholes  
CANNON ST. AND RUSSELL ST.  
Plan No. E 752 June 22 1921  
Scale 1" = 20 Ft.

APPROVED  
JUN 23 1921  
Mr. P. T. Higgins

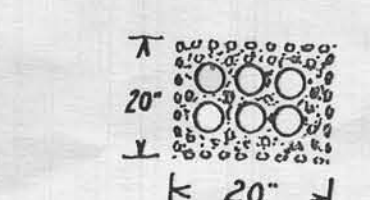

SECTION OF CONDUIT

246

Rev. 5/21/99