



Sheet 2 of 2 Sheets  
 Plan No. E. 752

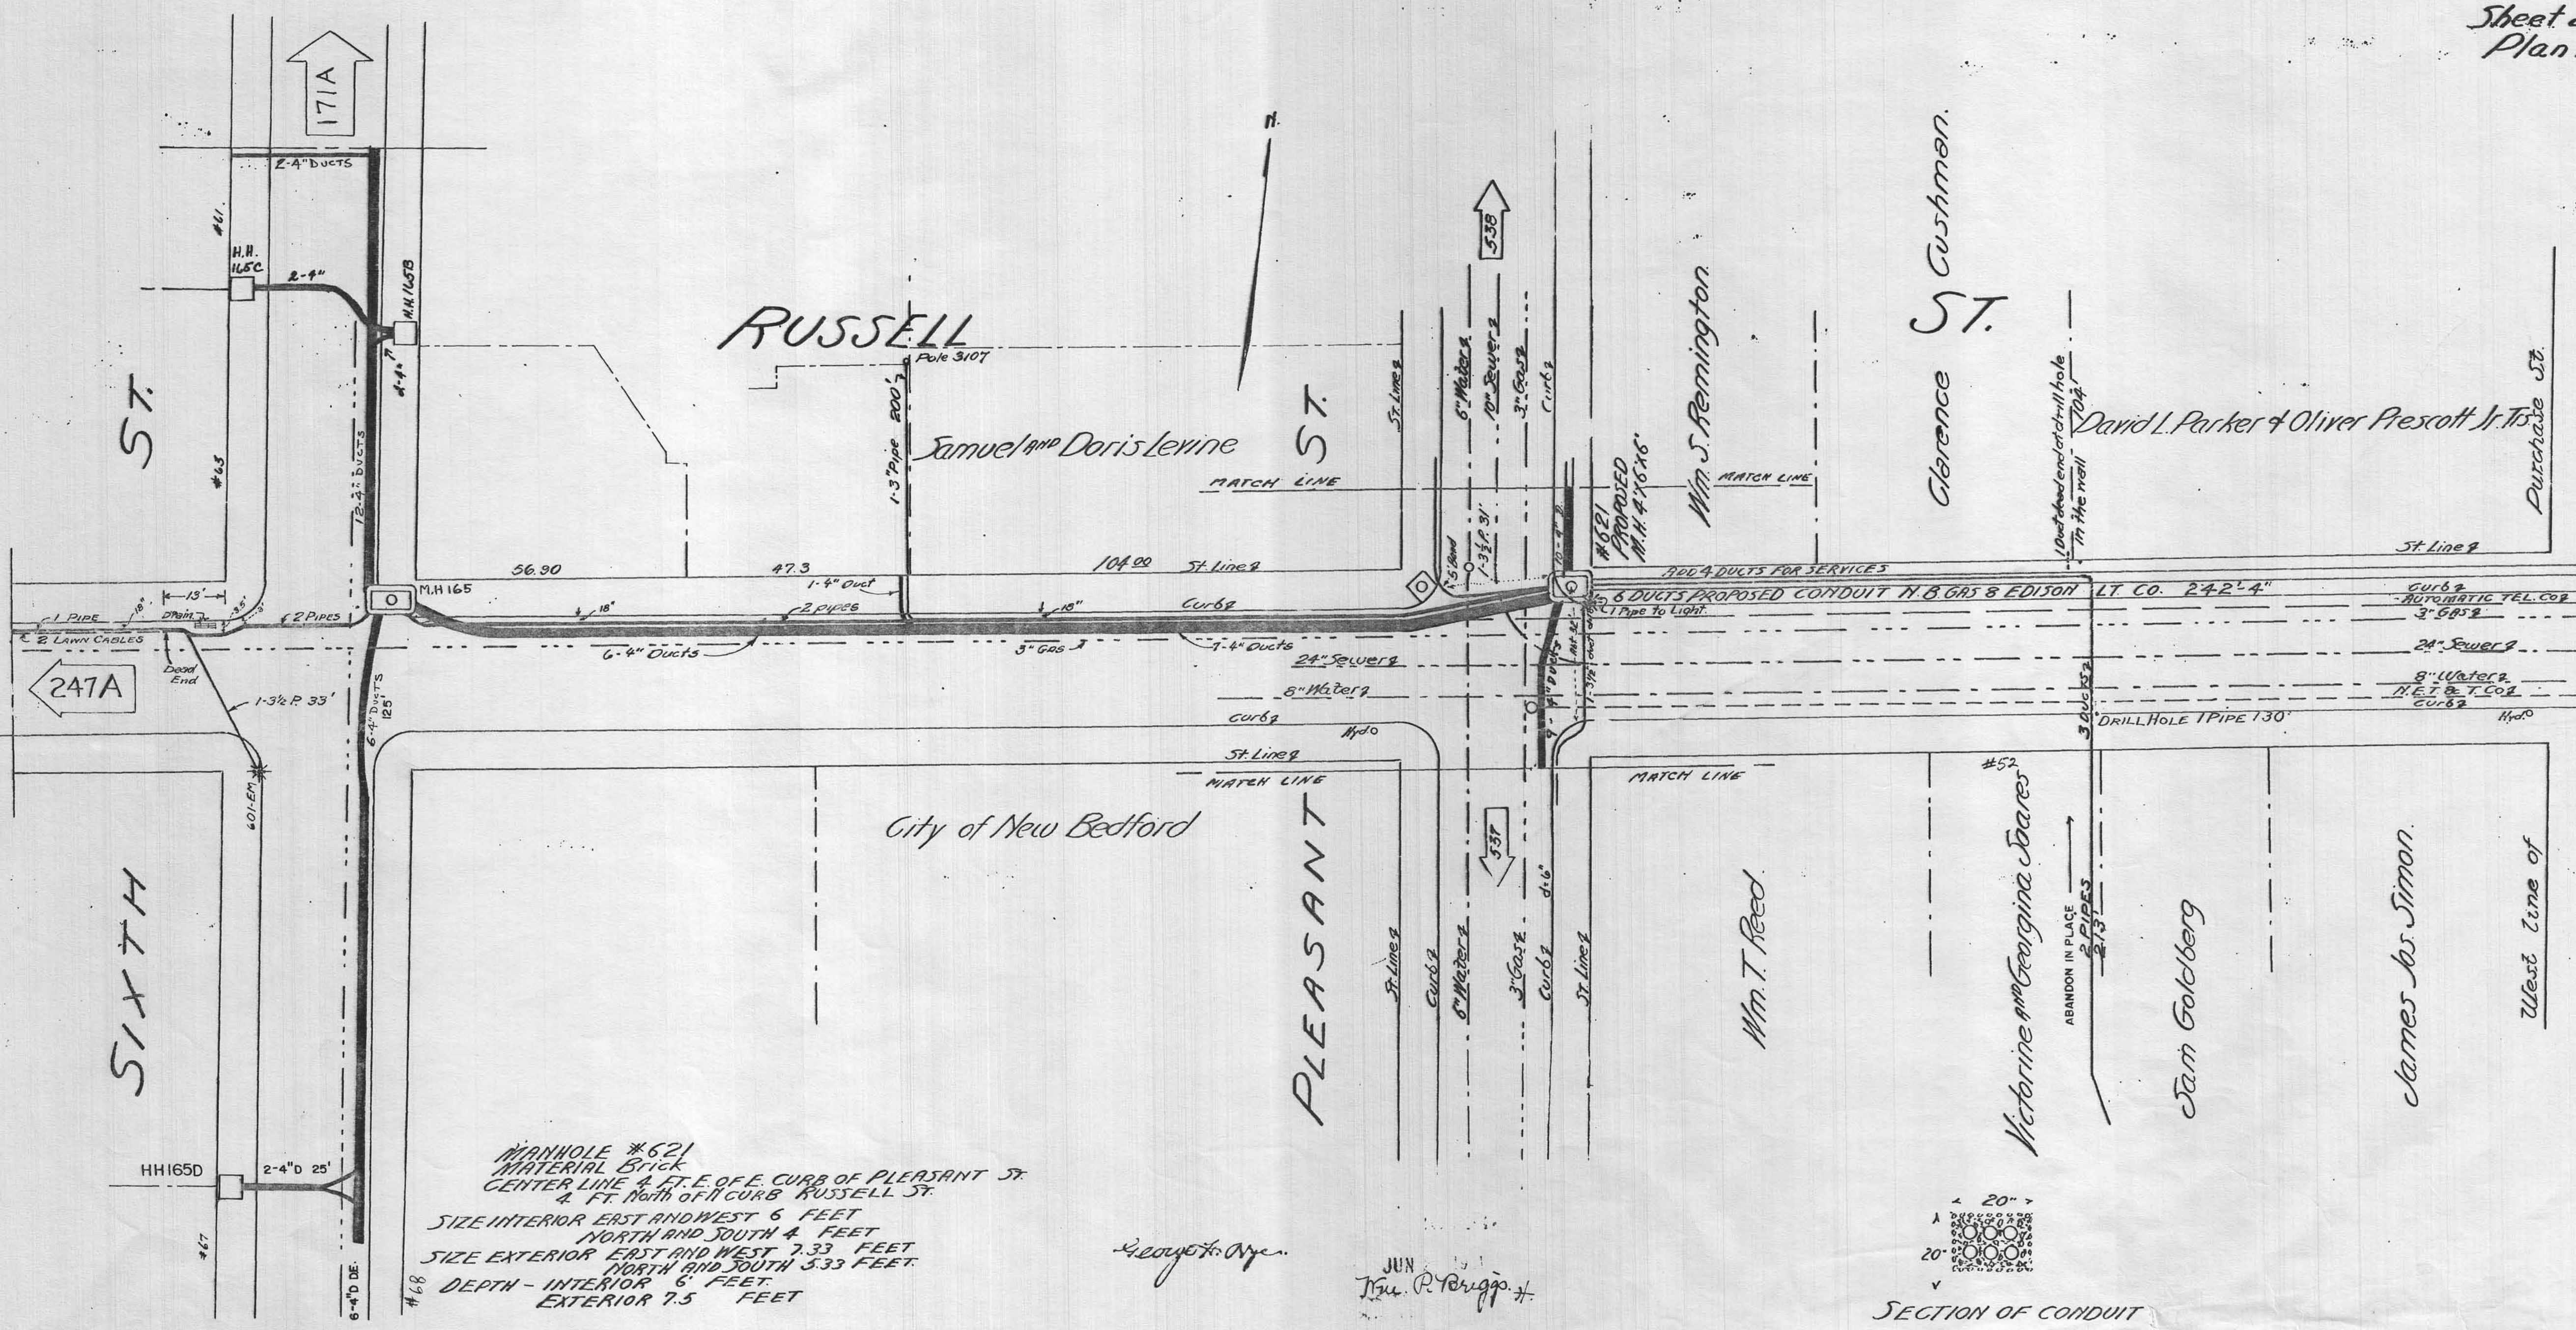

MANHOLE #621  
 MATERIAL Brick  
 CENTER LINE 4 FT. E. OF E. CURB OF PLEASANT ST.  
 4 FT. North of N. CURB RUSSELL ST.  
 SIZE INTERIOR EAST AND WEST 6 FEET  
 NORTH AND SOUTH 4 FEET  
 SIZE EXTERIOR EAST AND WEST 7.33 FEET  
 NORTH AND SOUTH 5.33 FEET  
 DEPTH - INTERIOR 6 FEET  
 EXTERIOR 7.5 FEET

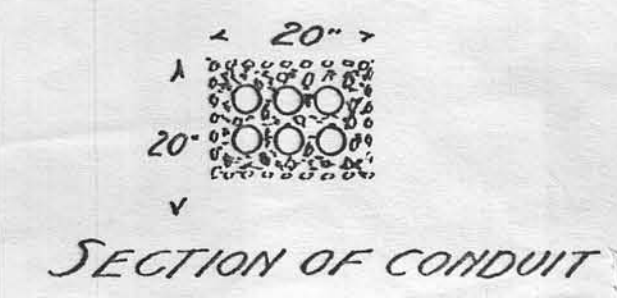

247  
 REV: 8-8-03