


SHEET 1 OF 2 SHEETS

PLAN TO ACCOMPANY PETITION OF
New Bedford Gas & Edison Light Co.
TO LAY CONDUIT AND BUILD MANHOLES
IN ROCKDALE AVENUE
PLAN NO. 1698 JUNE 16 1927
Scale 1 inch = 20 Ft.

City of New Bedford

ROCKDALE AVENUE

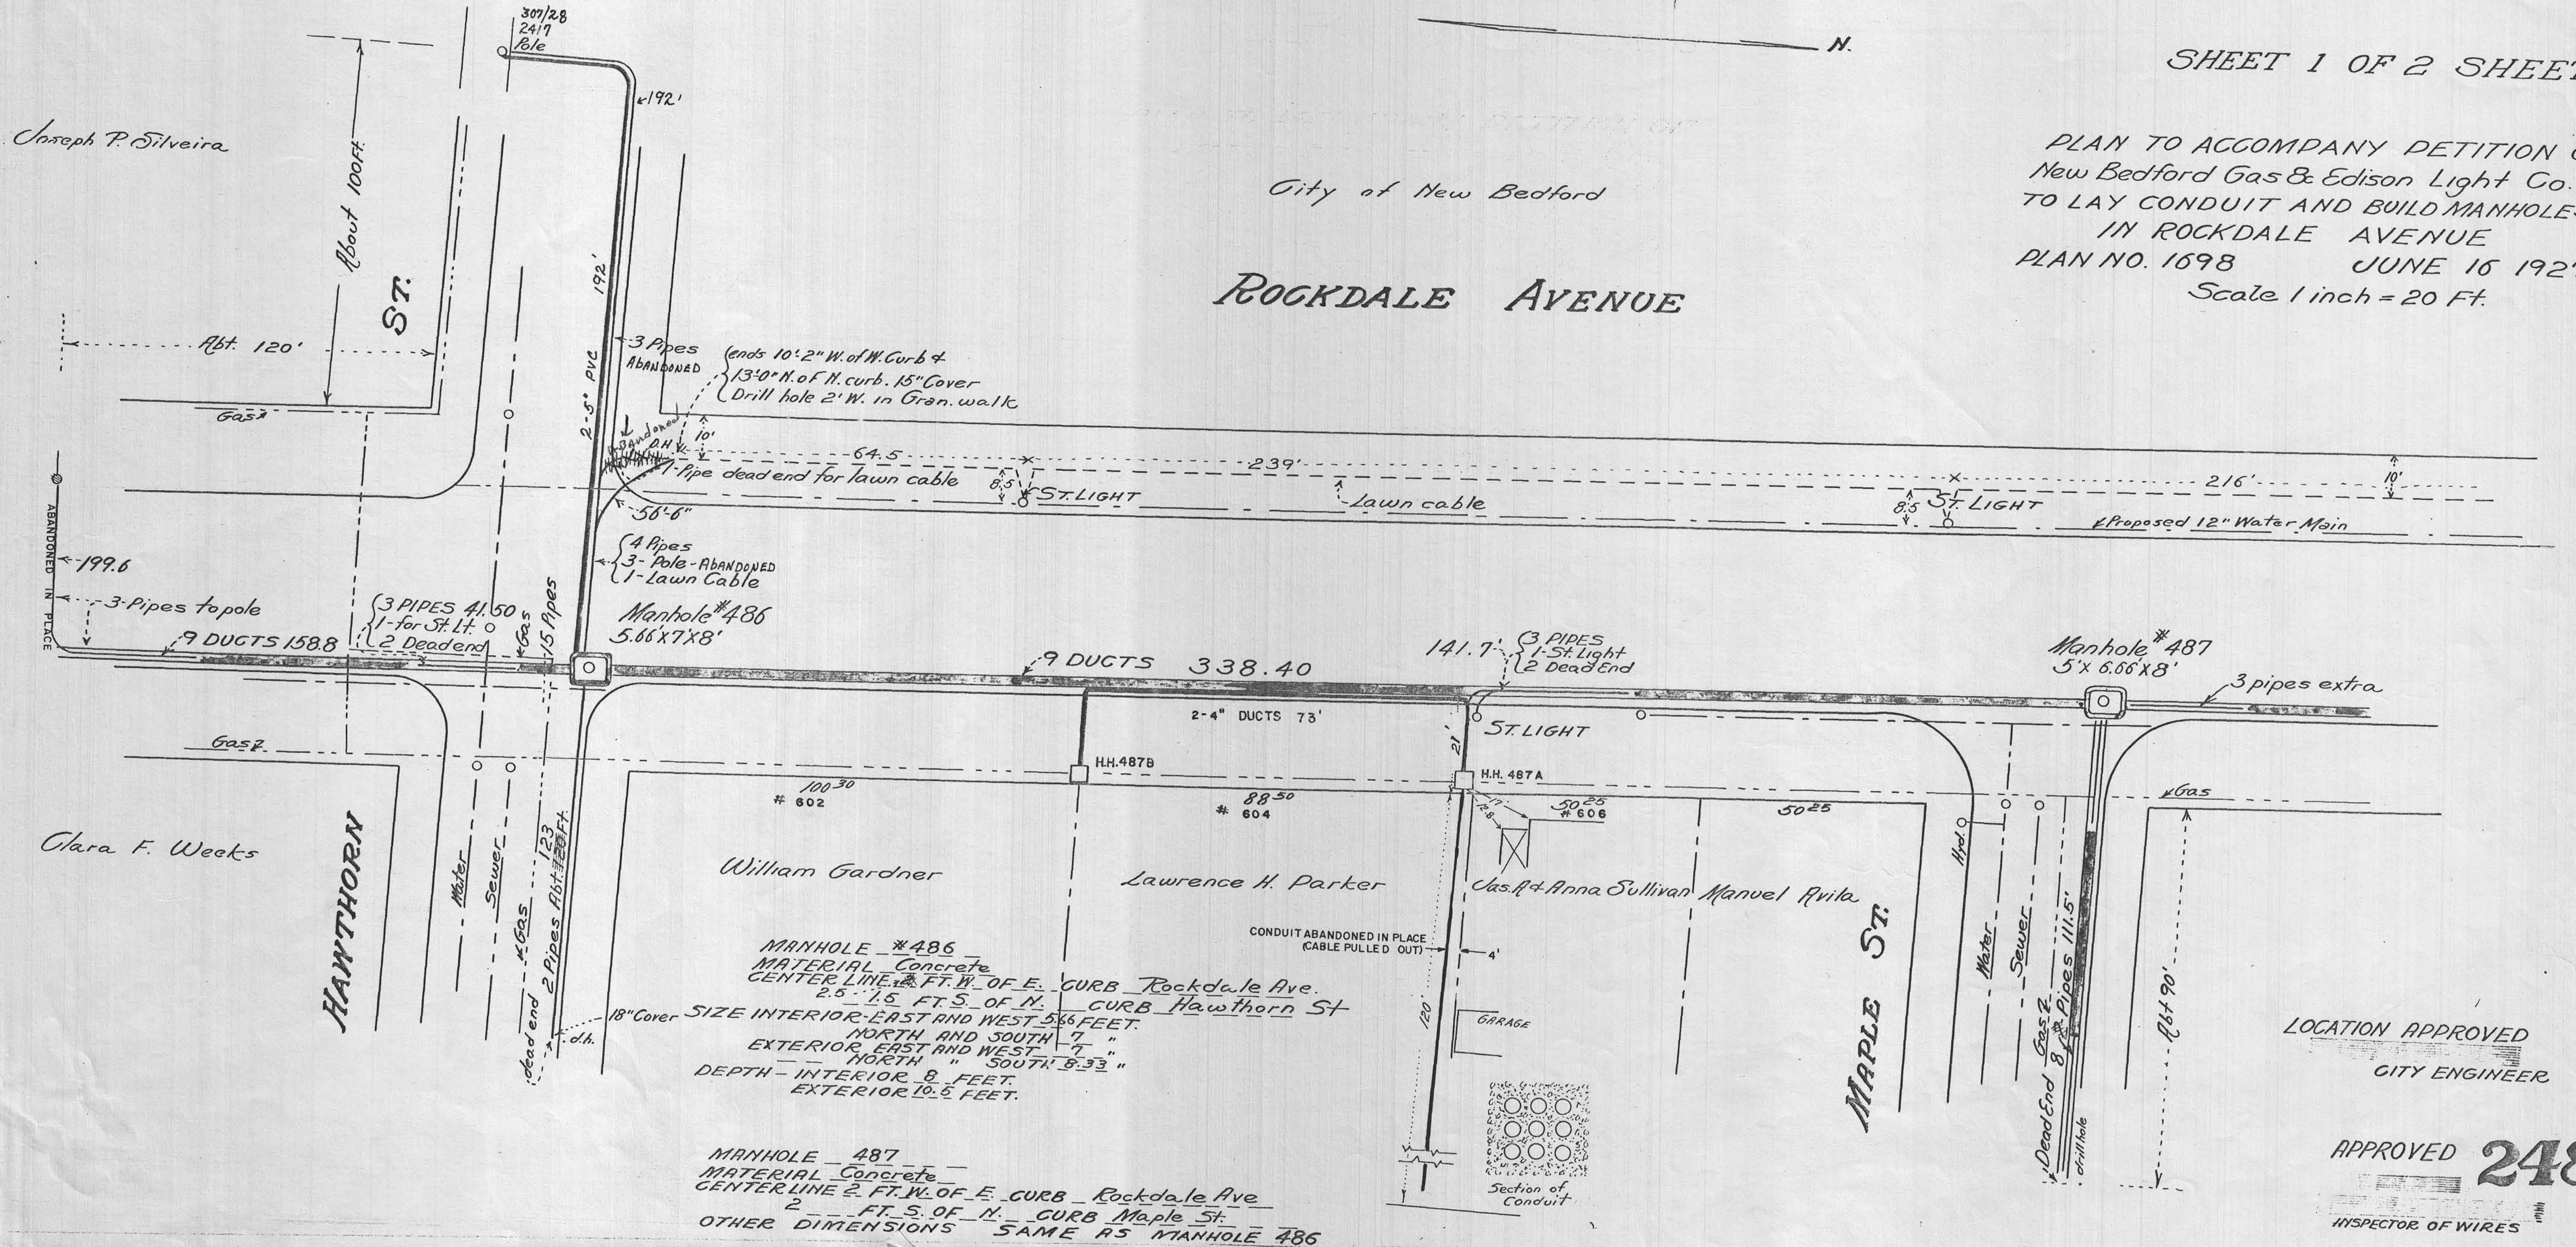

LOCATION APPROVED
CITY ENGINEER

APPROVED 248
INSPECTOR OF WIRES