


City of New Bedford

# ROCKDALE AVENUE

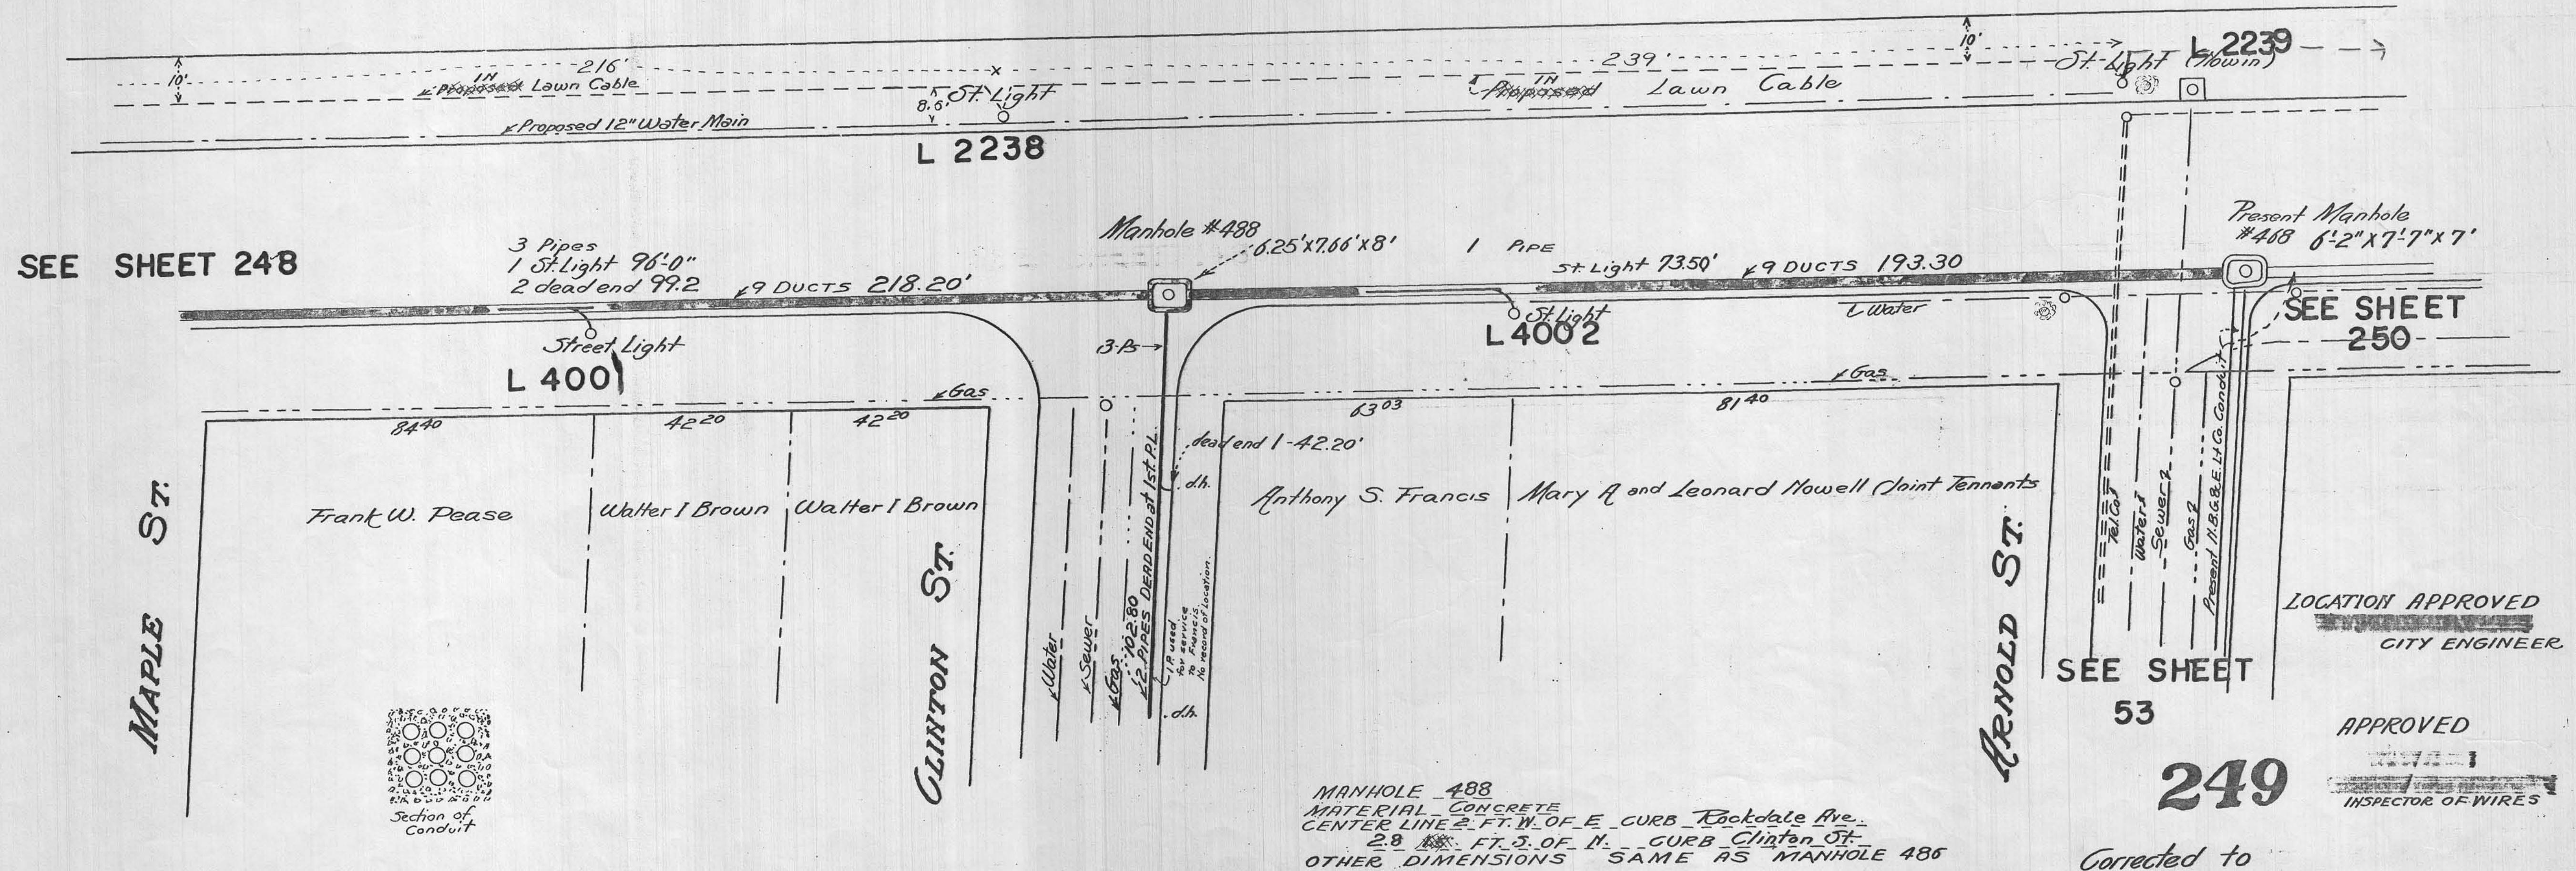

MANHOLE 488  
 MATERIAL - CONCRETE  
 CENTER LINE 2 FT. N. OF E. CURB Rockdale Ave.  
 2.8 FT. S. OF N. CURB Clinton St.  
 OTHER DIMENSIONS SAME AS MANHOLE 486

APPROVED  
 249  
 Corrected to  
 INSPECTOR OF WIRES