


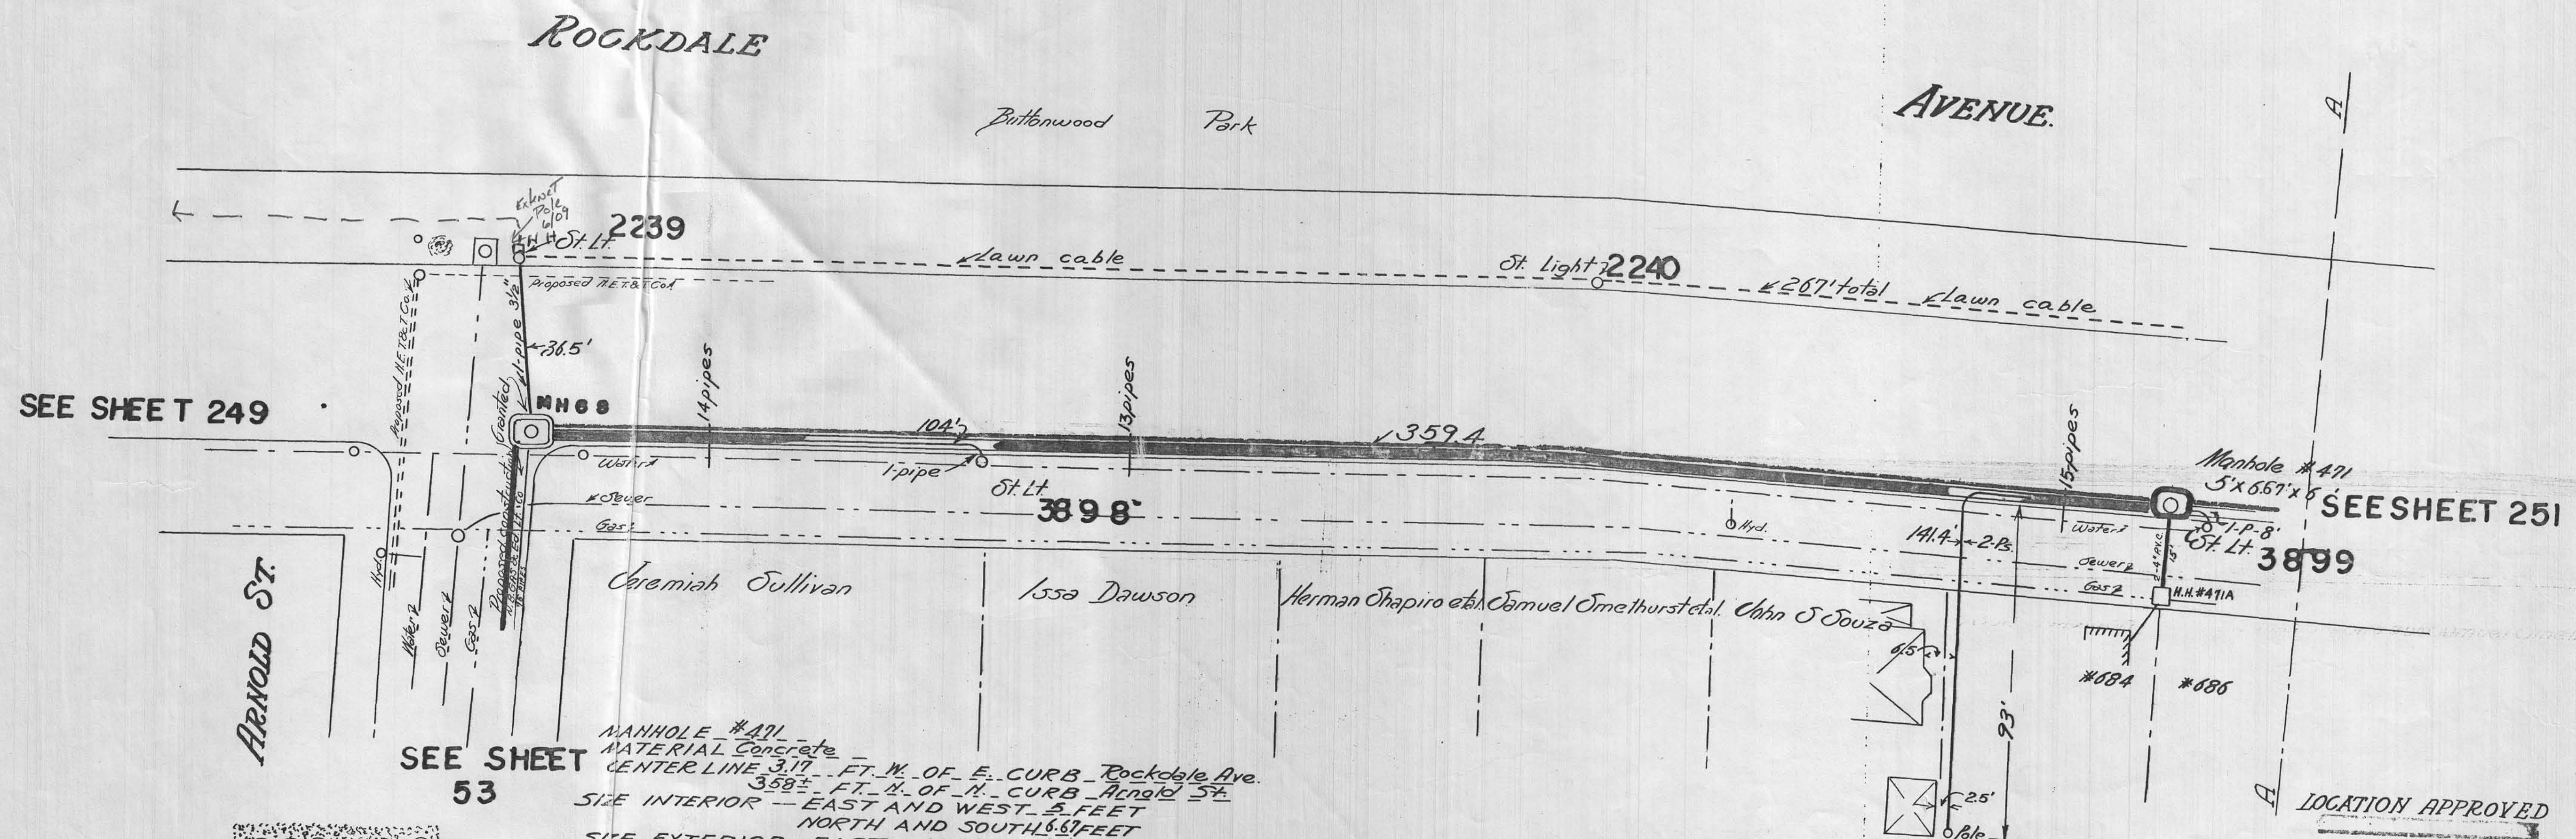


SEE SHEET T 249

SEE SHEET 251

SEE SHEET
53

MANHOLE #471
MATERIAL Concrete
CENTER LINE 3.17 FT. W. OF E. CURB Rockdale Ave.
3.58 FT. N. OF N. CURB Arnold St.
SIZE INTERIOR - EAST AND WEST 5 FEET
NORTH AND SOUTH 6.67 FEET
SIZE EXTERIOR - EAST AND WEST 6.34 FEET
NORTH AND SOUTH 8 FEET
DEPTH - INTERIOR 6 FEET
EXTERIOR 8.5 FEET

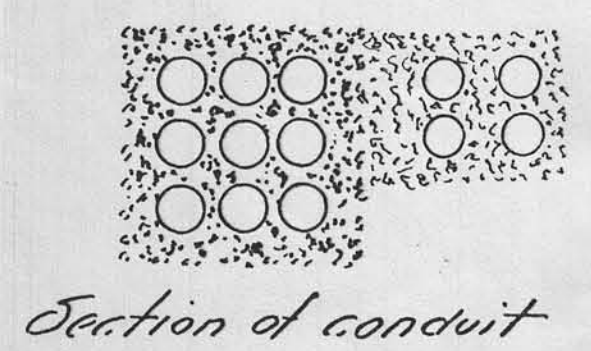

Section of conduit

PLAN TO ACCOMPANY PETITION OF
New Bedford Gas & Edison Light Co.,
to lay conduit and build manholes in
Rockdale Ave from Arnold St to North of
Rogers St.

Scale 1" = 20 Ft.

July 29, 1926

Plan no. E.1635

LOCATION APPROVED
CITY ENGINEER

250

APPROVED

INSPECTOR OF WIRES

NEW BEDFORD, MASS.