


NOTE
LAWN CABLE NOT SHOWN
ACCURATELY REFER TO BOOK 15


SHEET THREE OF 7 SHEETS
Plan No. E1635

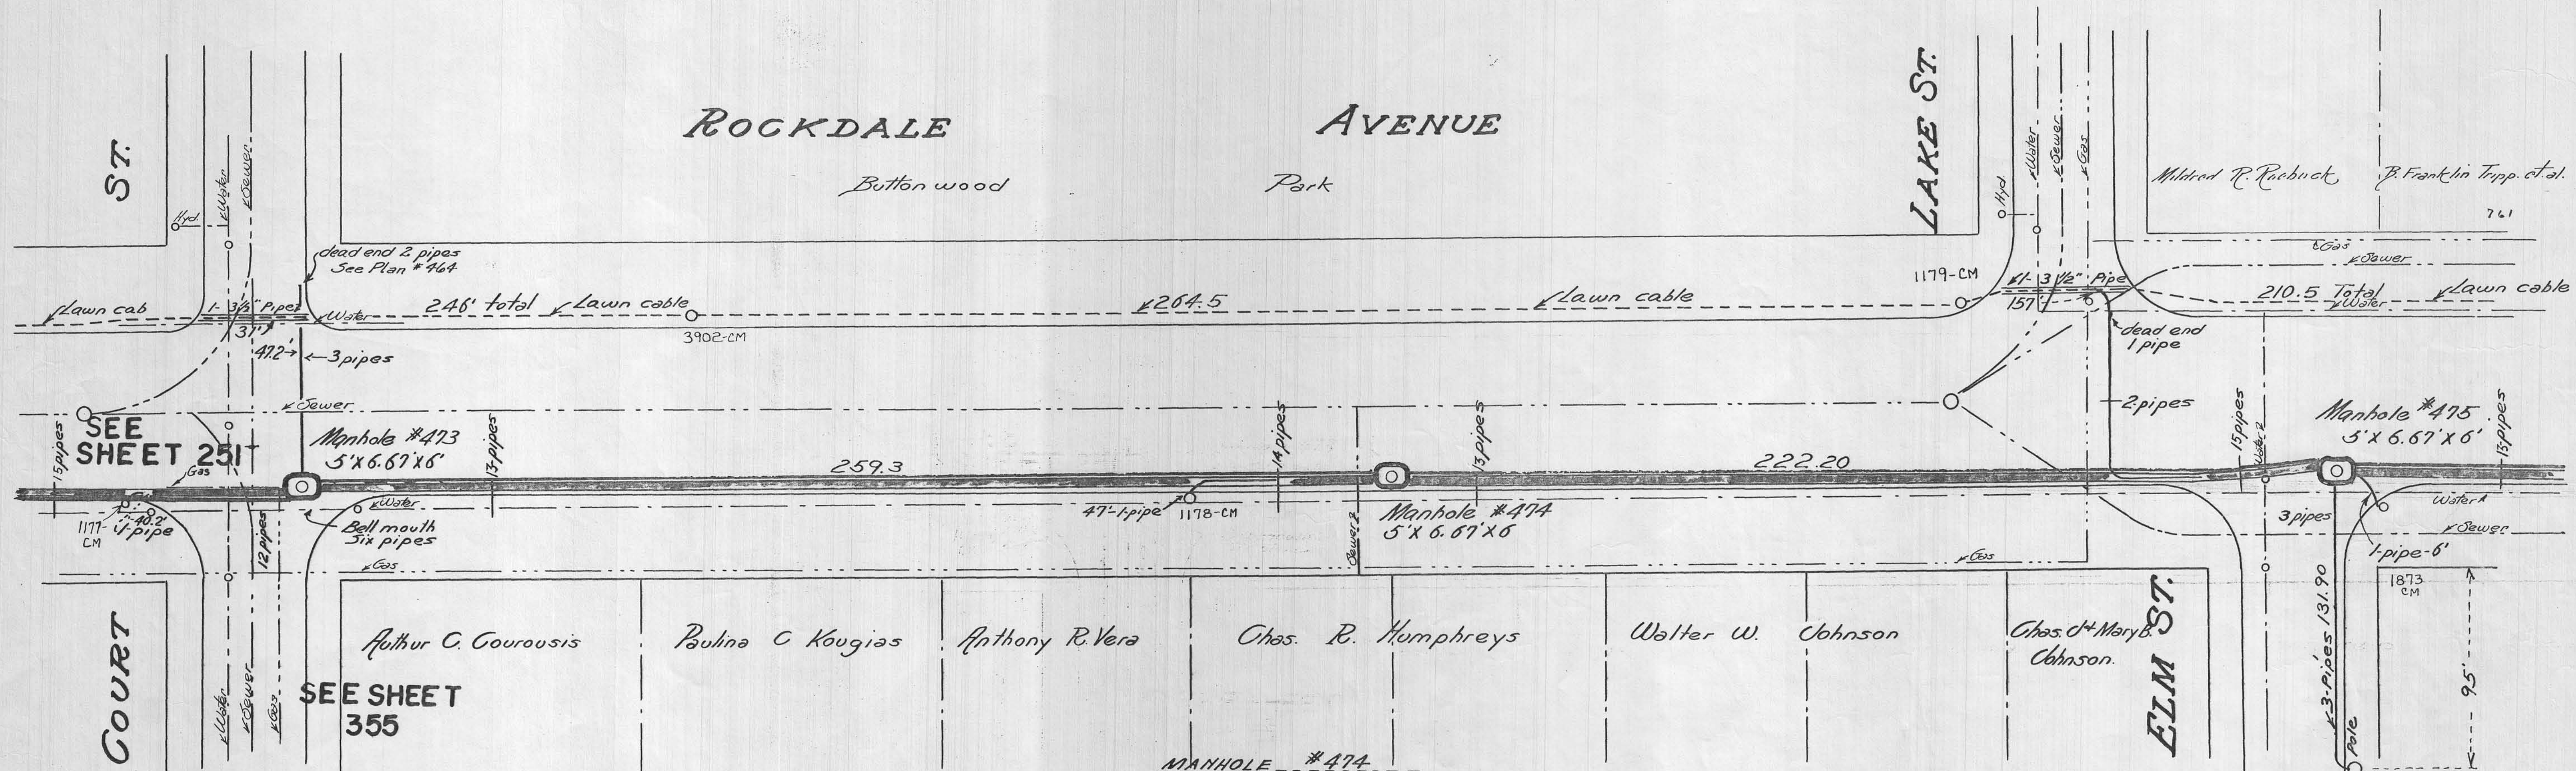

MANHOLE #473
MATERIAL - Concrete
CENTER LINE - 1 FT. S. OF N. CURB - Court St.
2 FT. W. OF E. CURB - Rockdale Ave
OTHER DIMENSIONS THE SAME AS MANHOLE #471 SHEET ONE

MANHOLE #474
MATERIAL - Concrete
CENTER LINE - 3.17 FT. W. OF E. CURB - Rockdale Ave.
200 FT. S. OF S. CURB - Elm St.
OTHER DIMENSIONS THE SAME AS MANHOLE NO. 471 SHEET ONE

MANHOLE #475
MATERIAL - Concrete
CENTER LINE - 1 FT. S. OF N. CURB - Elm St.
2 FT. W. OF E. CURB - Rockdale Ave.
OTHER DIMENSIONS THE SAME AS MANHOLE NO. 471 SHEET ONE

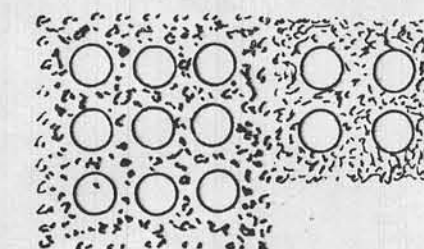

Section of conduit

LOCATION APPROVED
CITY ENGINEER

APPROVED 252

INSPECTOR OF WIRES
NEW BEDFORD, MASS