


NOTE: LAWN CABLE
NOT SHOWN
ACCURATELY
SEE BOOK 15

SHEET FOUR OF 7 SHEETS
Plan No. E1635

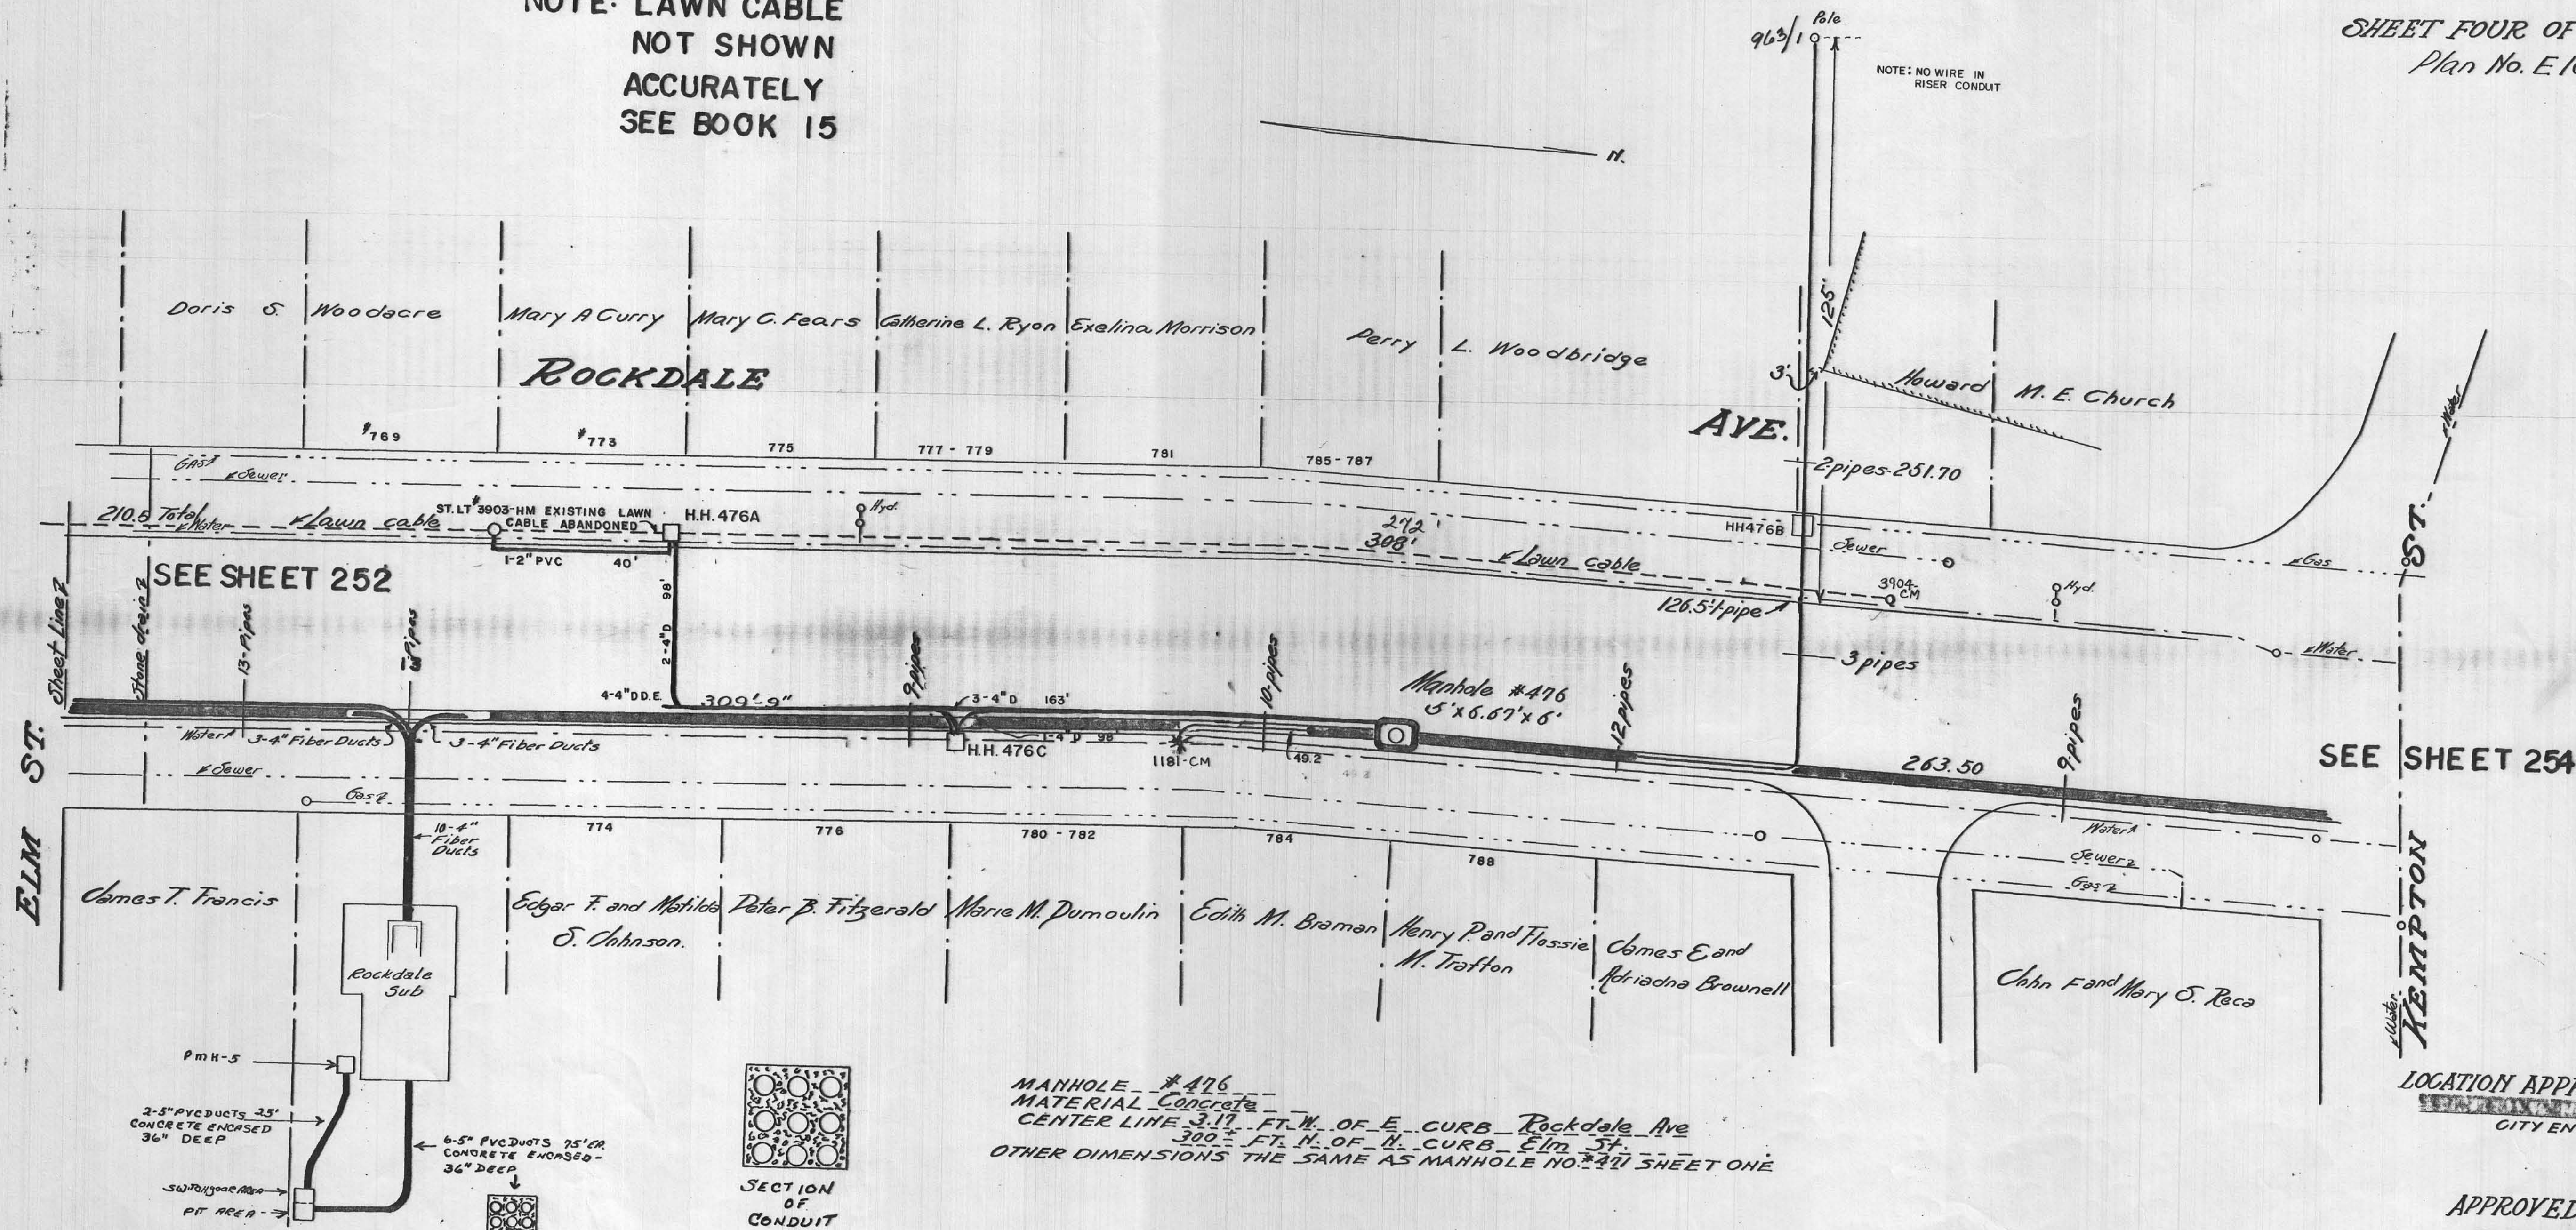

MANHOLE #476
MATERIAL CONCRETE
CENTER LINE 3.17 FT. N. OF E. CURB Rockdale Ave
300.2 FT. N. OF N. CURB Elm St.
OTHER DIMENSIONS THE SAME AS MANHOLE NO. #471 SHEET ONE

LOCATION APPROVED
CITY ENGINEER

APPROVED 253
INSPECTOR OF WIRES
NEW BEDFORD, MASS.

Rev. 6/20/01