


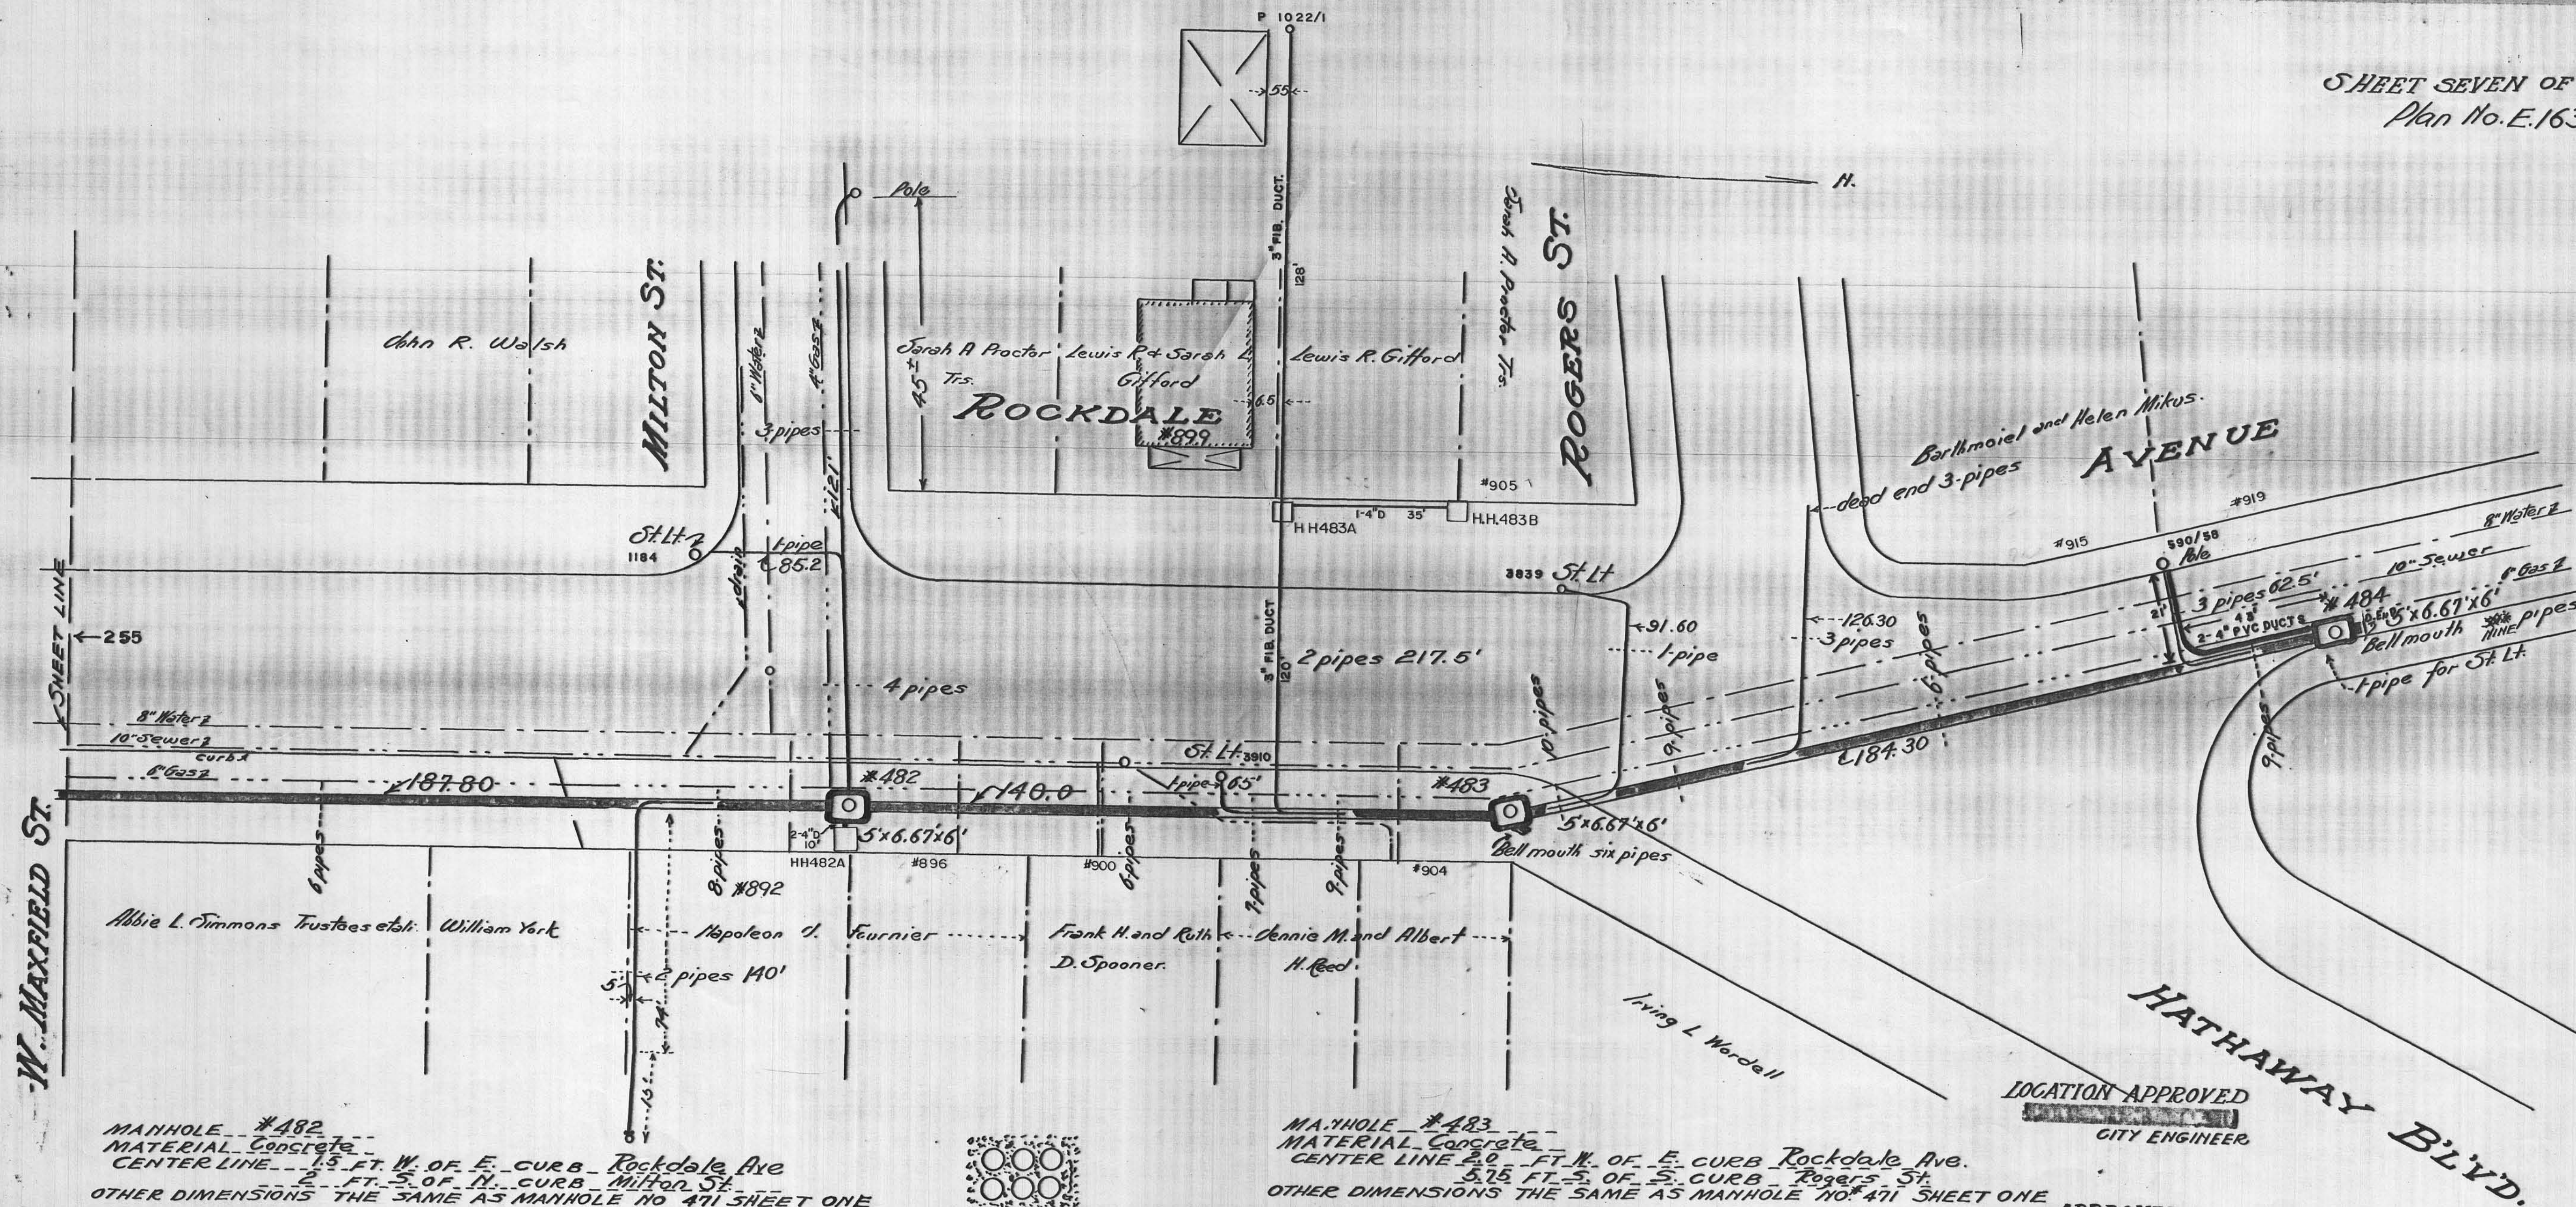

MANHOLE #482
MATERIAL Concrete
CENTER LINE 15 FT. W. OF E. CURB Rockdale Ave.
2 FT. S. OF N. CURB Milton St.
OTHER DIMENSIONS THE SAME AS MANHOLE NO. 471 SHEET ONE

Section of conduit

MANHOLE #483
MATERIAL Concrete
CENTER LINE 20 FT. N. OF E. CURB Rockdale Ave.
5.75 FT. S. OF S. CURB Rogers St.
OTHER DIMENSIONS THE SAME AS MANHOLE NO. 471 SHEET ONE

MANHOLE #484
MATERIAL Concrete
CENTER LINE 2 FT. N. OF E. CURB Rockdale Ave.
17 FT. N. OF N. CURB Rogers St.
OTHER DIMENSIONS THE SAME AS MANHOLE NO. 471 SHEET ONE

LOCATION APPROVED
CITY ENGINEER

APPROVED

INSPECTOR OF WIRES
NEW BEDFORD, MASS.