


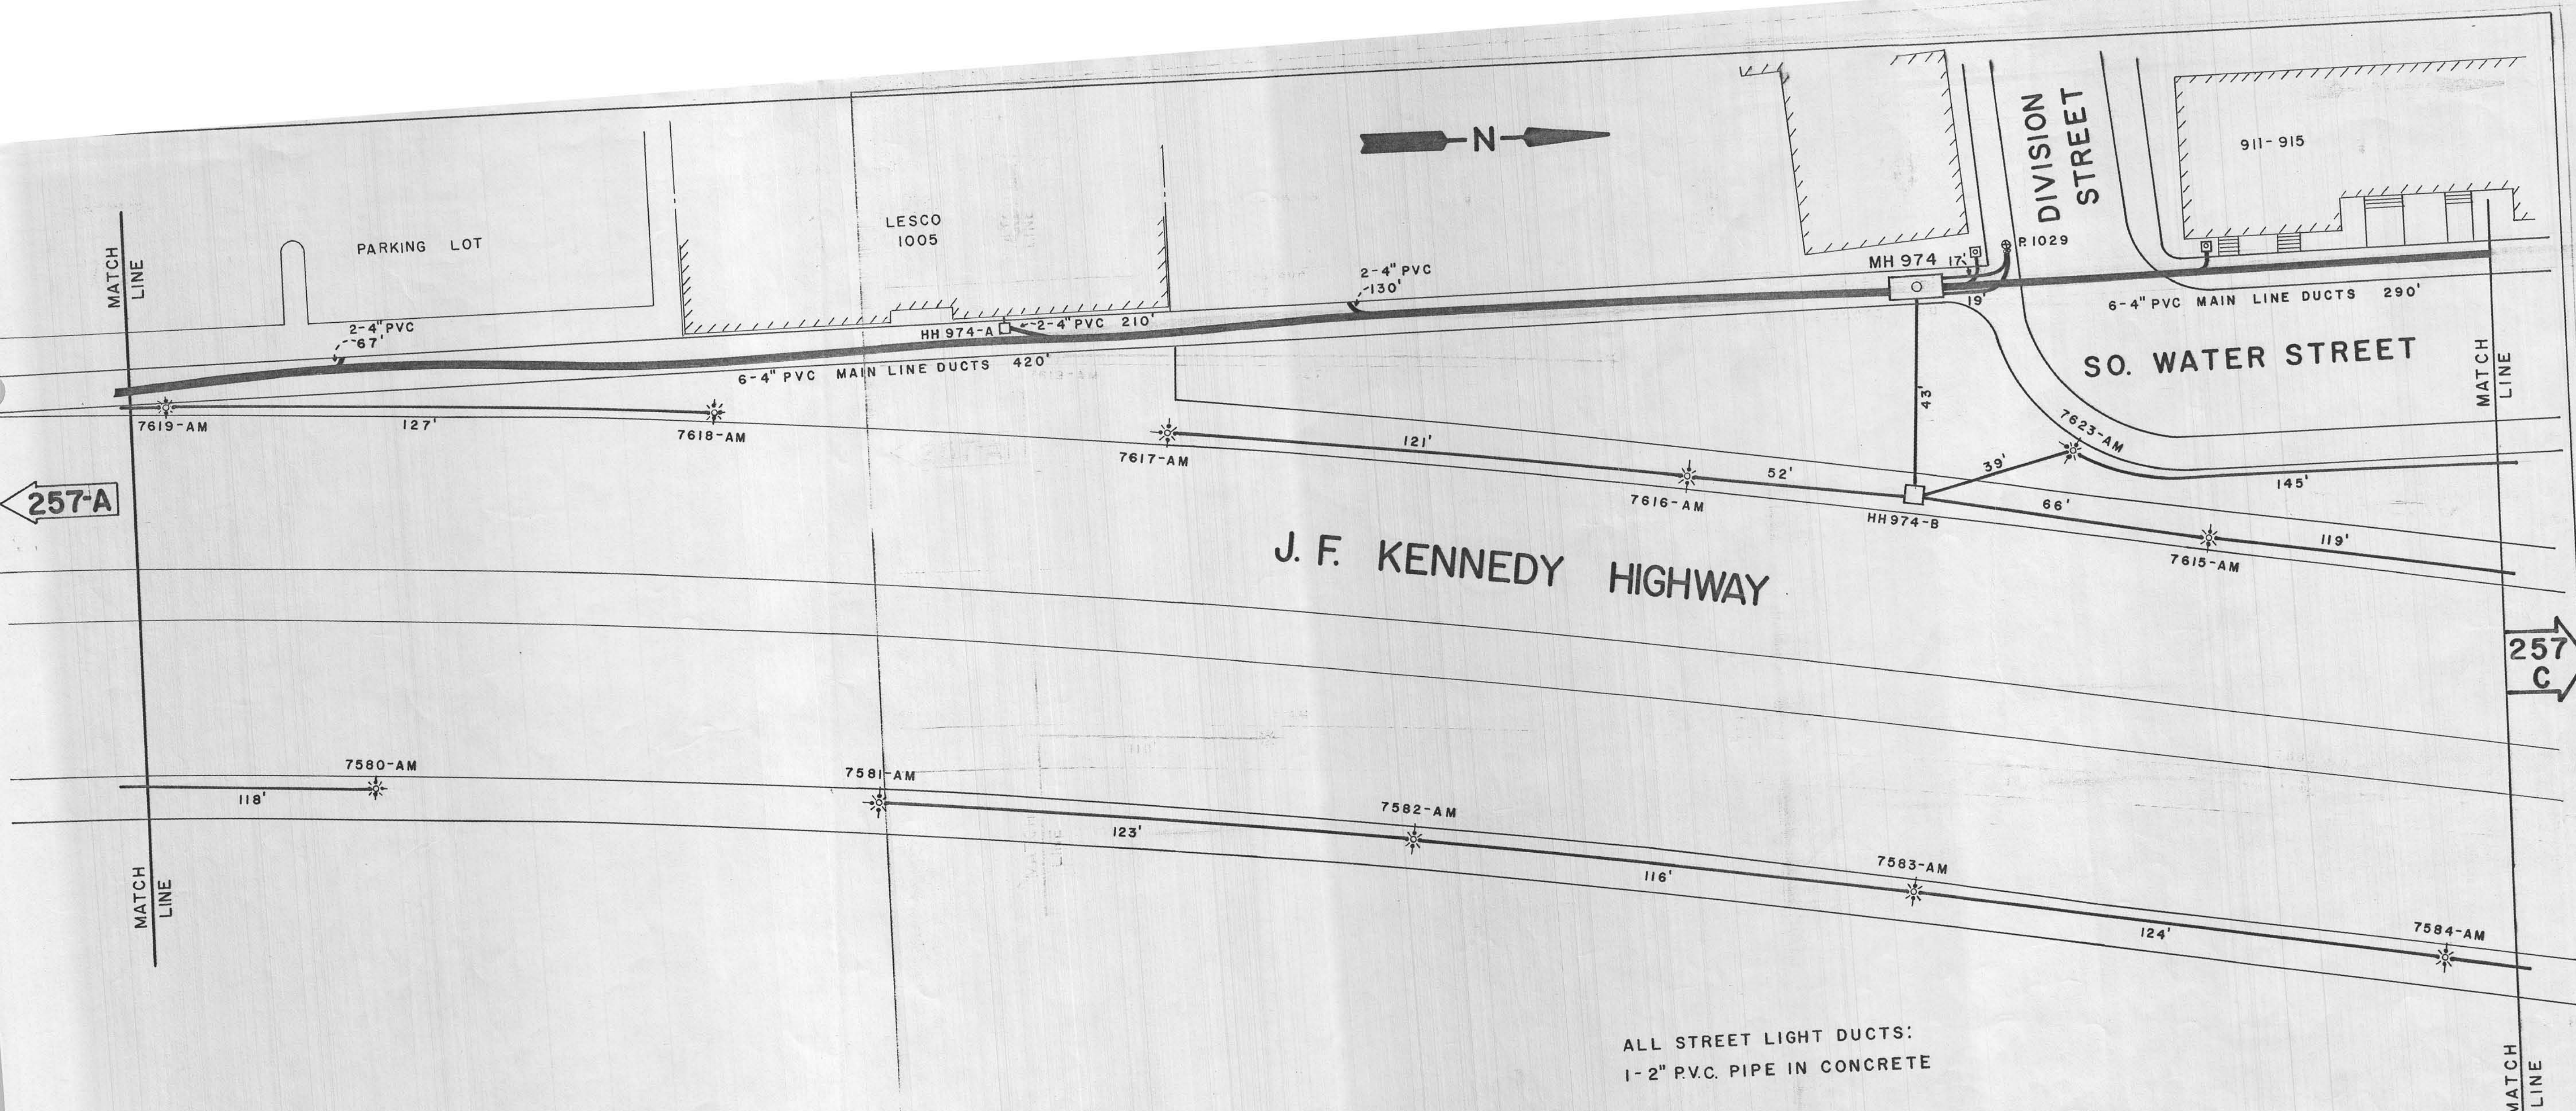

ALL STREET LIGHT DUCTS:
1-2" P.V.C. PIPE IN CONCRETE

257 D