



PLAN NO. E 556
JUNE 11, 1919
SHEET 7 of 14 SHEETS
SCALE 1 in. = 20 FT.

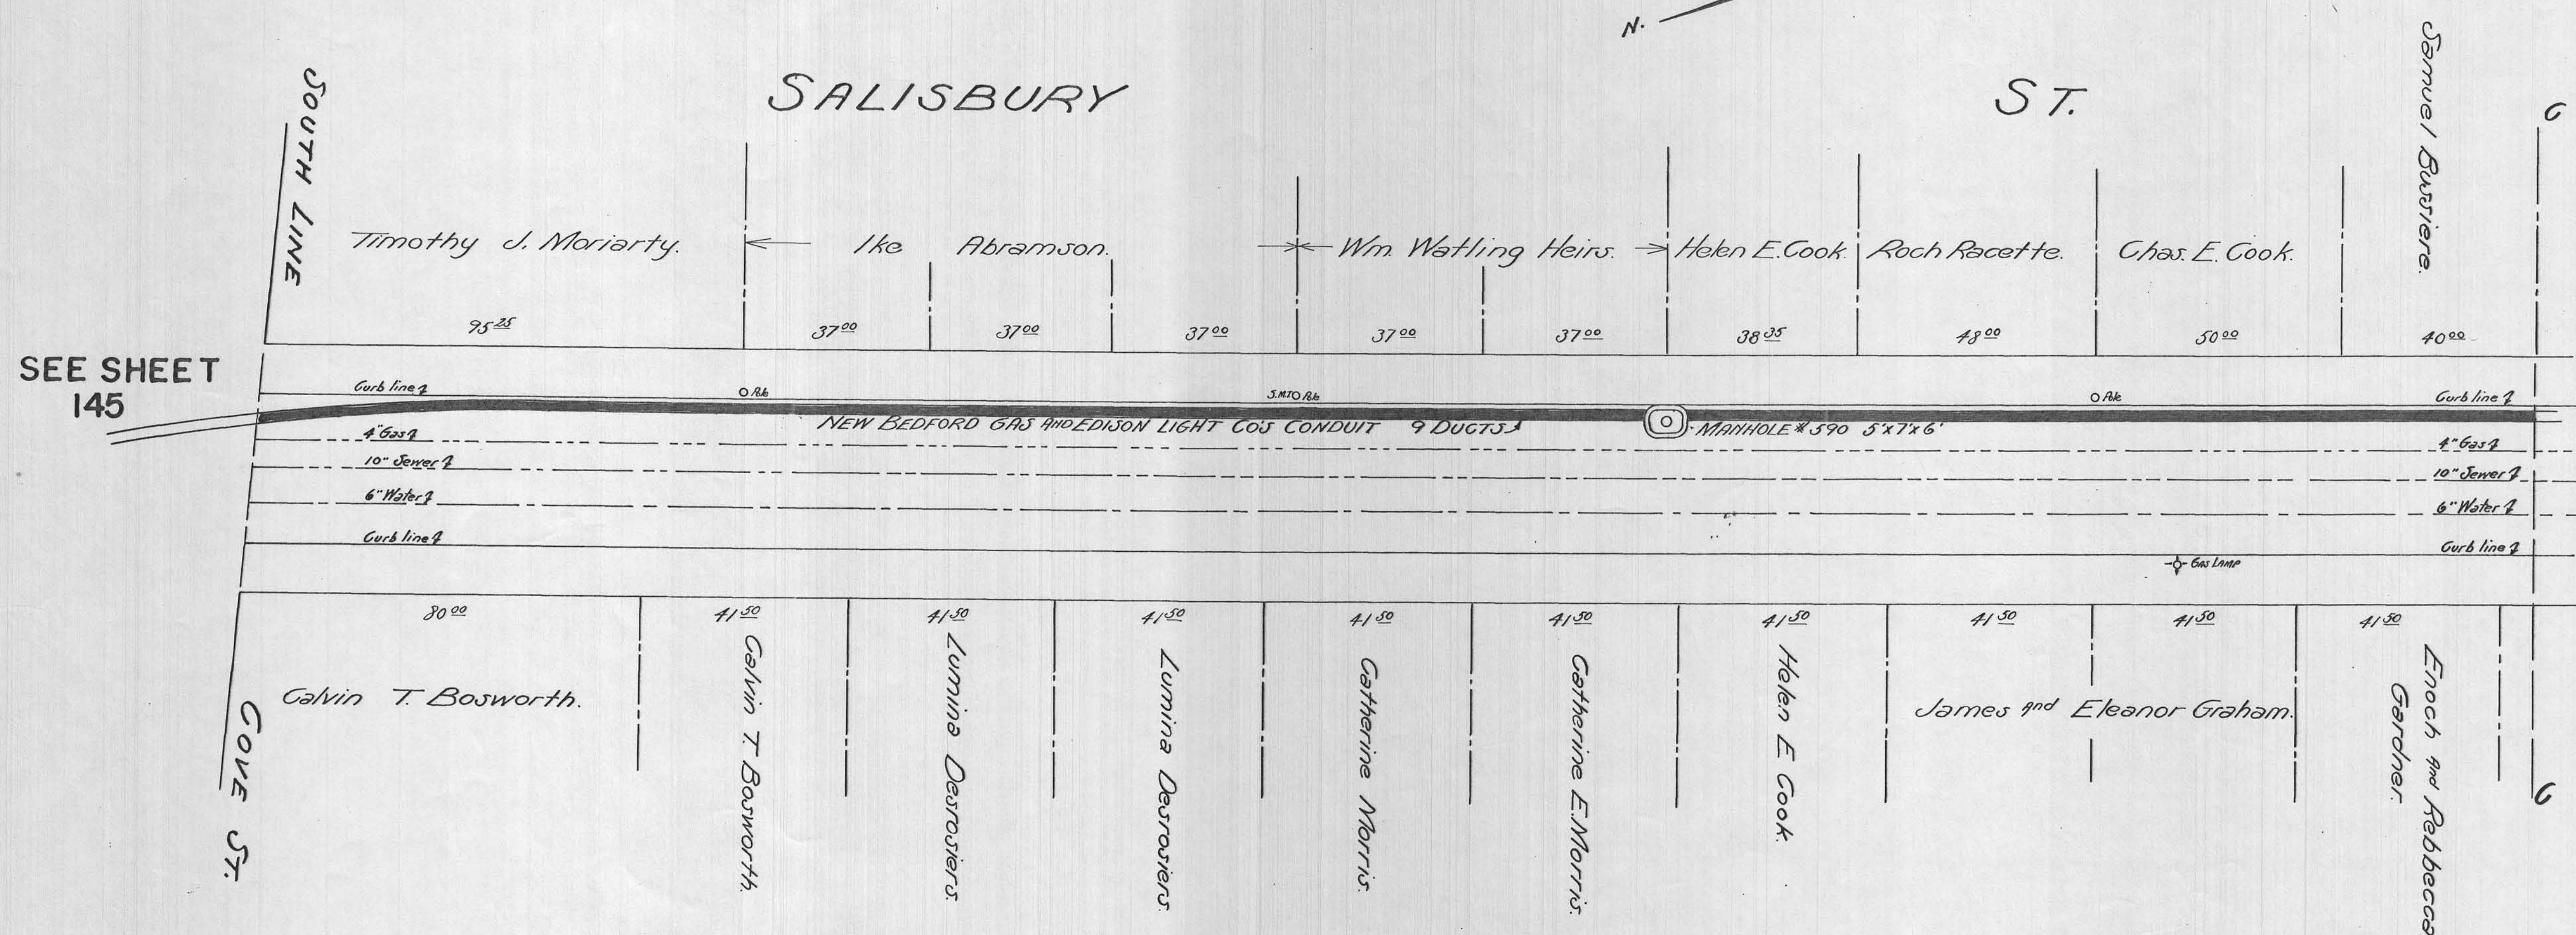

SEE SHEET
145

SEE SHEET
260

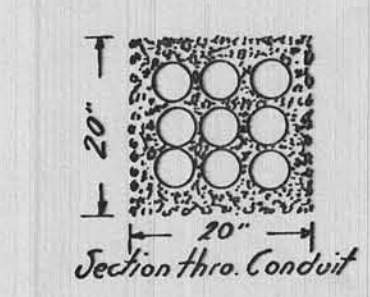

MANHOLE #390
MATERIAL Brick
CENTERLINE 29.2 FT. South of South CURB OF Cove St.
3 FT. West of East CURB OF Salisbury St.
SIZE INTERIOR - EAST AND WEST - 5 FEET
NORTH - SOUTH - 7 FEET
SIZE EXTERIOR - EAST AND WEST - 6.33 FEET
NORTH - SOUTH - 8.33 FEET
DEPTH INTERIOR - 6 FEET
EXTERIOR - 8.5 FEET

Rev. 12/2/00

George H. Oye
J. B. B. B. B.