
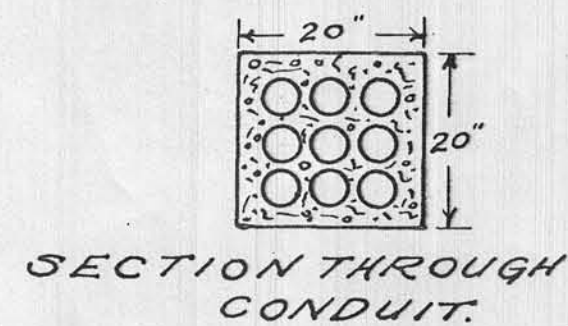


SEE SHEET
259

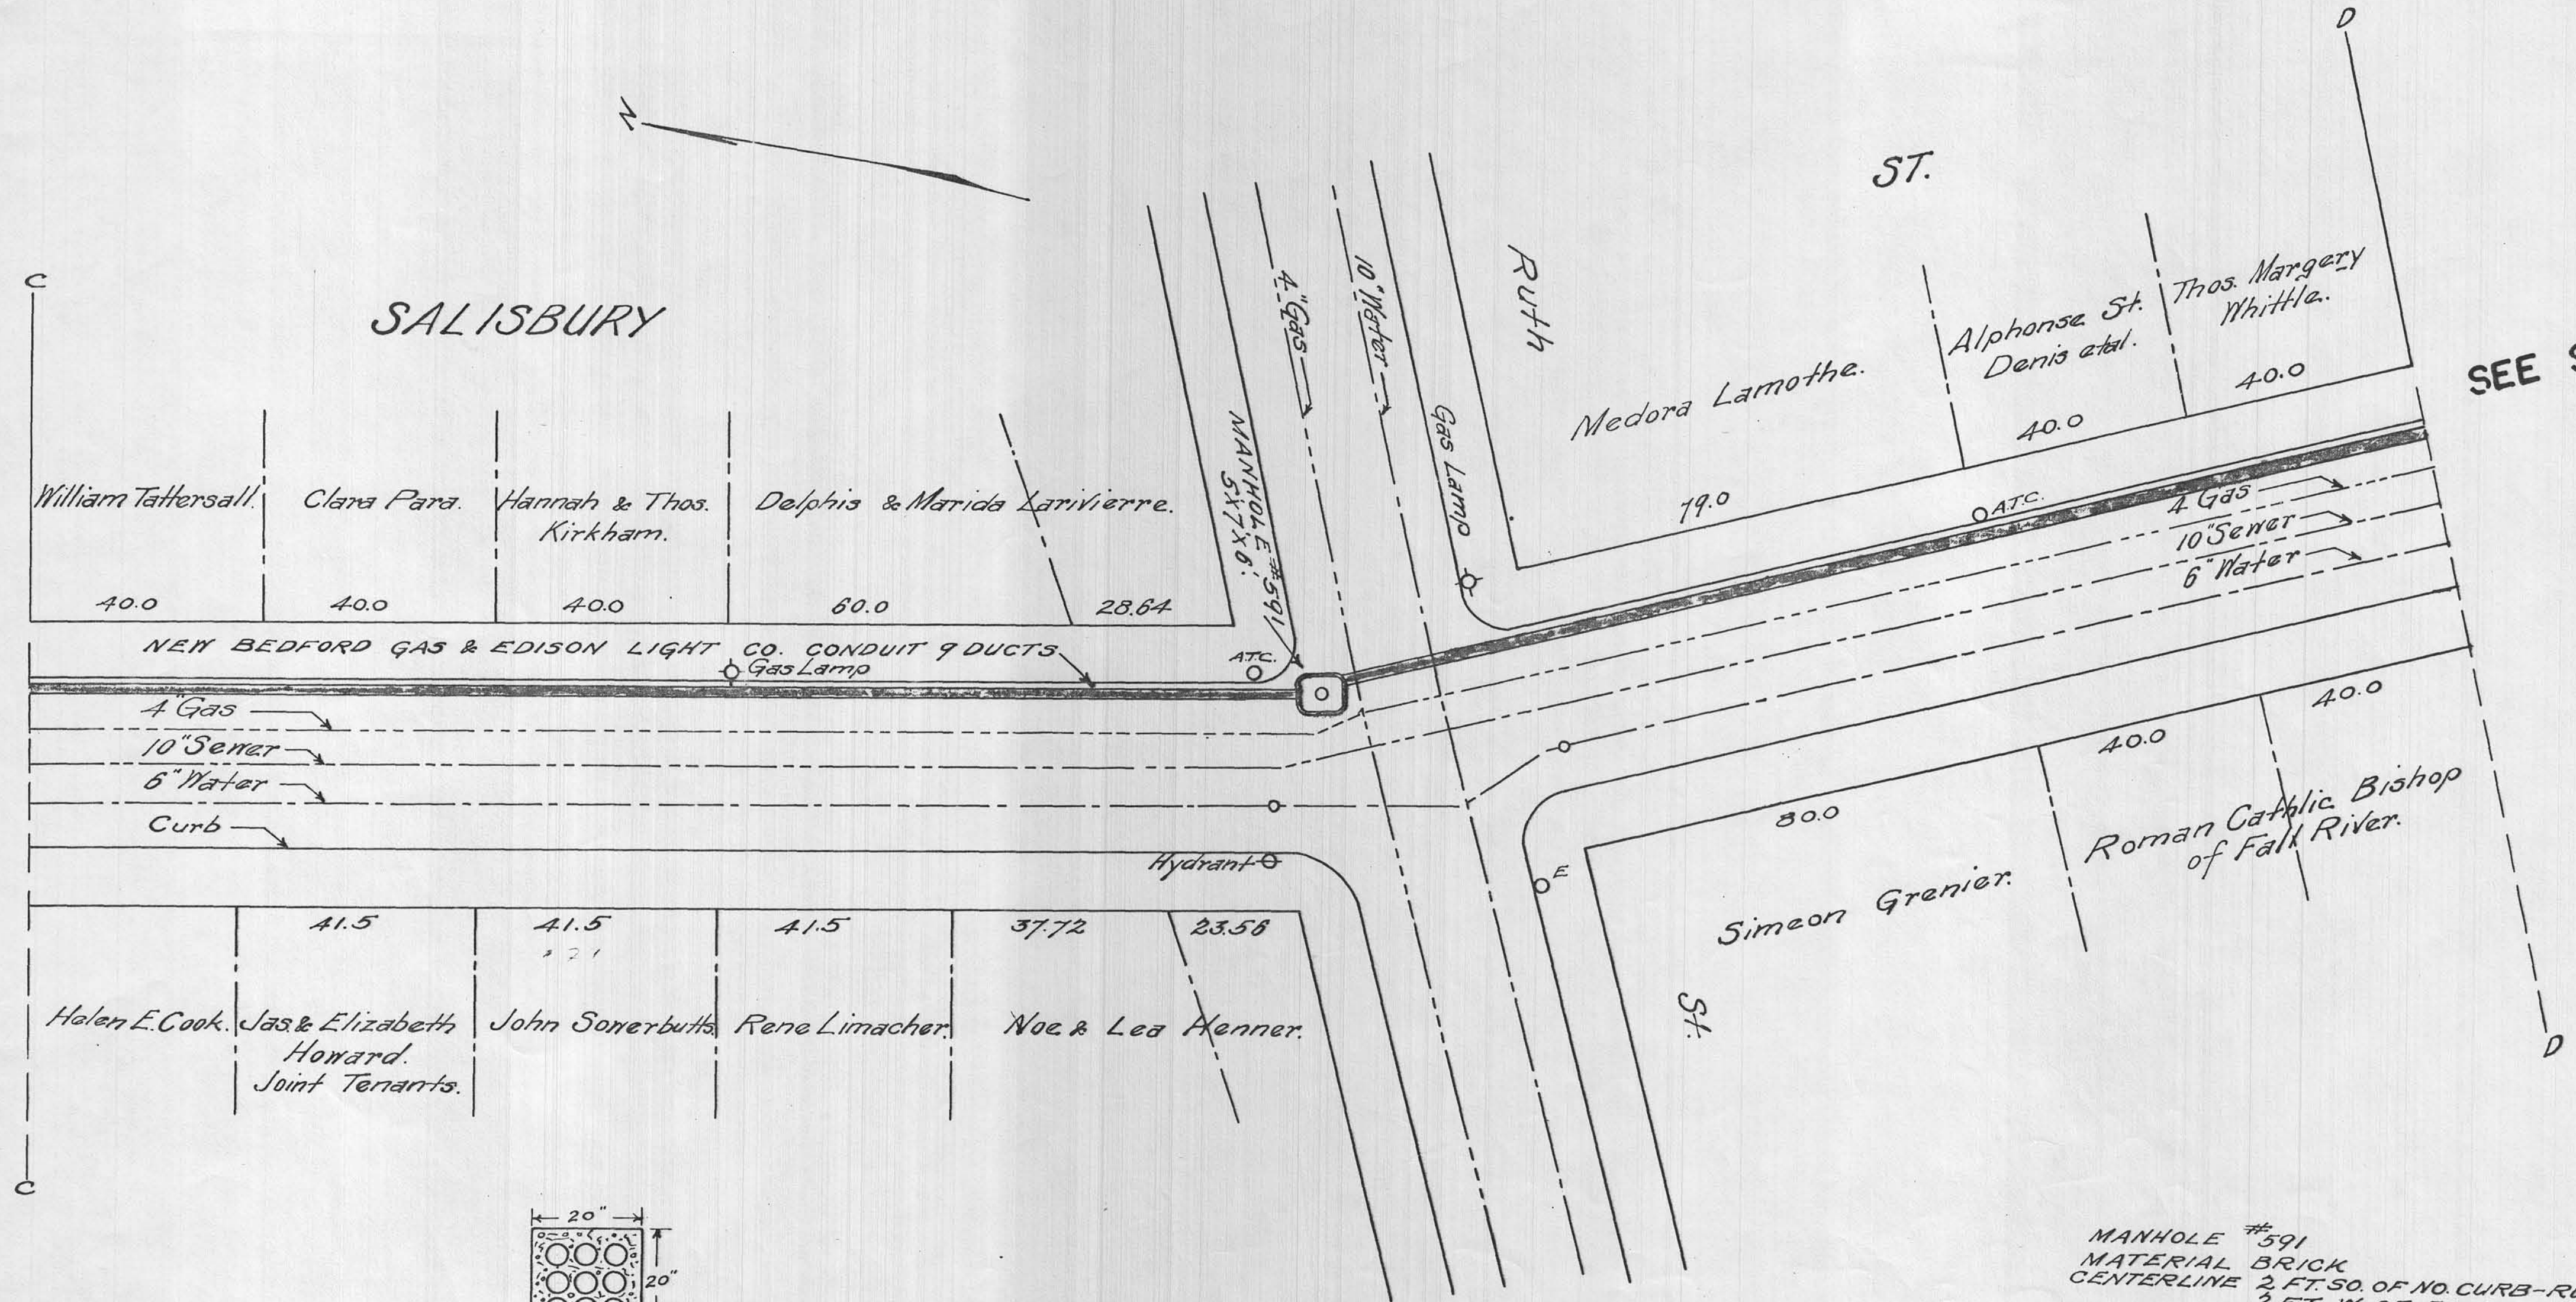

MANHOLE #591
MATERIAL BRICK
CENTERLINE 2 FT. SO. OF NO. CURB-RUTH ST.
2 FT. W OF EAST CURB-SALISBURY ST.
SIZE INTERIOR-EAST AND WEST 5 FEET
NORTH AND SOUTH 7 FEET
SIZE EXTERIOR-EAST AND WEST 8.33 FEET
NORTH AND SOUTH 8.33 FEET
DEPTH INTERIOR 6 FEET
EXTERIOR 8.5 FEET.

George A. Dy
J. R. Ruff.

SEE SHEET 261