



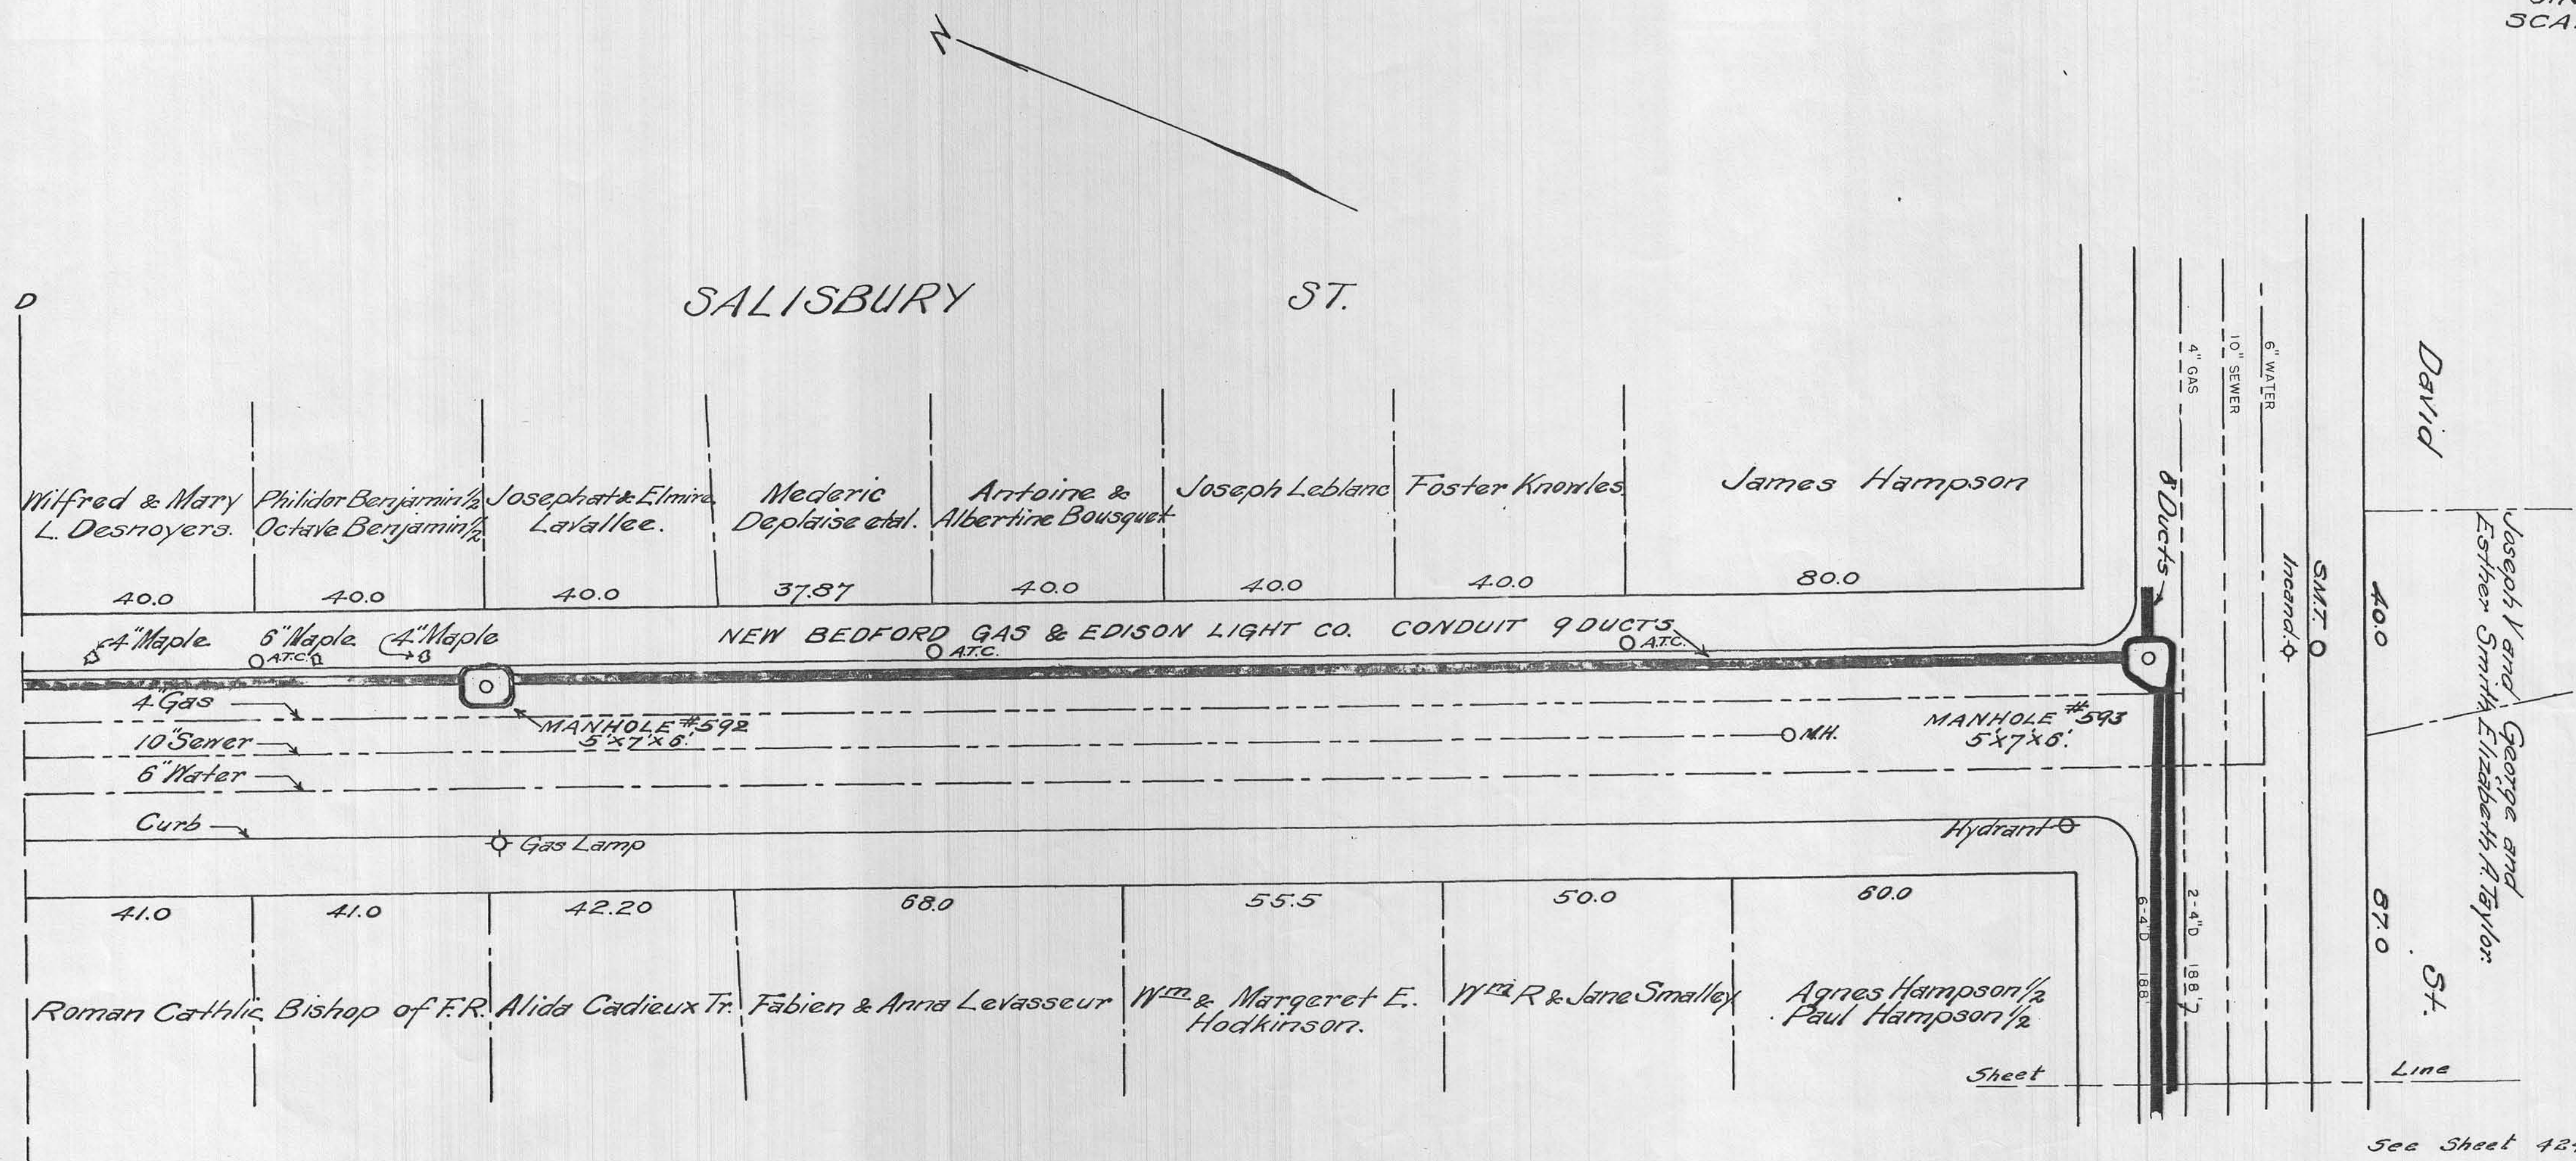

MANHOLE #592
MATERIAL BRICK
CENTERLINE 249 FT. 50. OF SO. CURB - RUTH ST.
3 FT. W. OF EAST CURB - SALISBURY ST.
SIZE INTERIOR - EAST AND WEST 5 FEET
NORTH AND SOUTH 7 FEET
SIZE EXTERIOR - EAST AND WEST 6.33 FEET
NORTH AND SOUTH 8.33 FEET
DEPTH - INTERIOR 6 FEET
EXTERIOR 8.5 FEET

MANHOLE #593
MATERIAL BRICK
CENTERLINE 2 FT. 50. OF NO. CURB - DAVID ST.
2 WEST OF E. CURB - SALISBURY ST.
SIZE INTERIOR - EAST AND WEST 5 FEET
NORTH AND SOUTH 7 FEET
SIZE EXTERIOR - EAST AND WEST 6.33 FEET
NORTH AND SOUTH 8.33 FEET
DEPTH - INTERIOR 6 FEET
EXTERIOR 8.5 FEET.

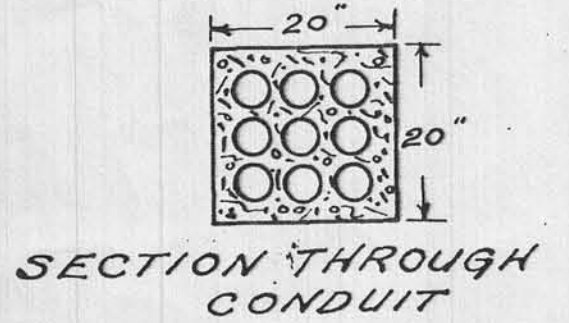

George H. Ong
J. R. Duff