


266

266

Sheet 4 of sheets.

PLAN NO. E 366
MARCH 21, 1916.

Griffin St.
246

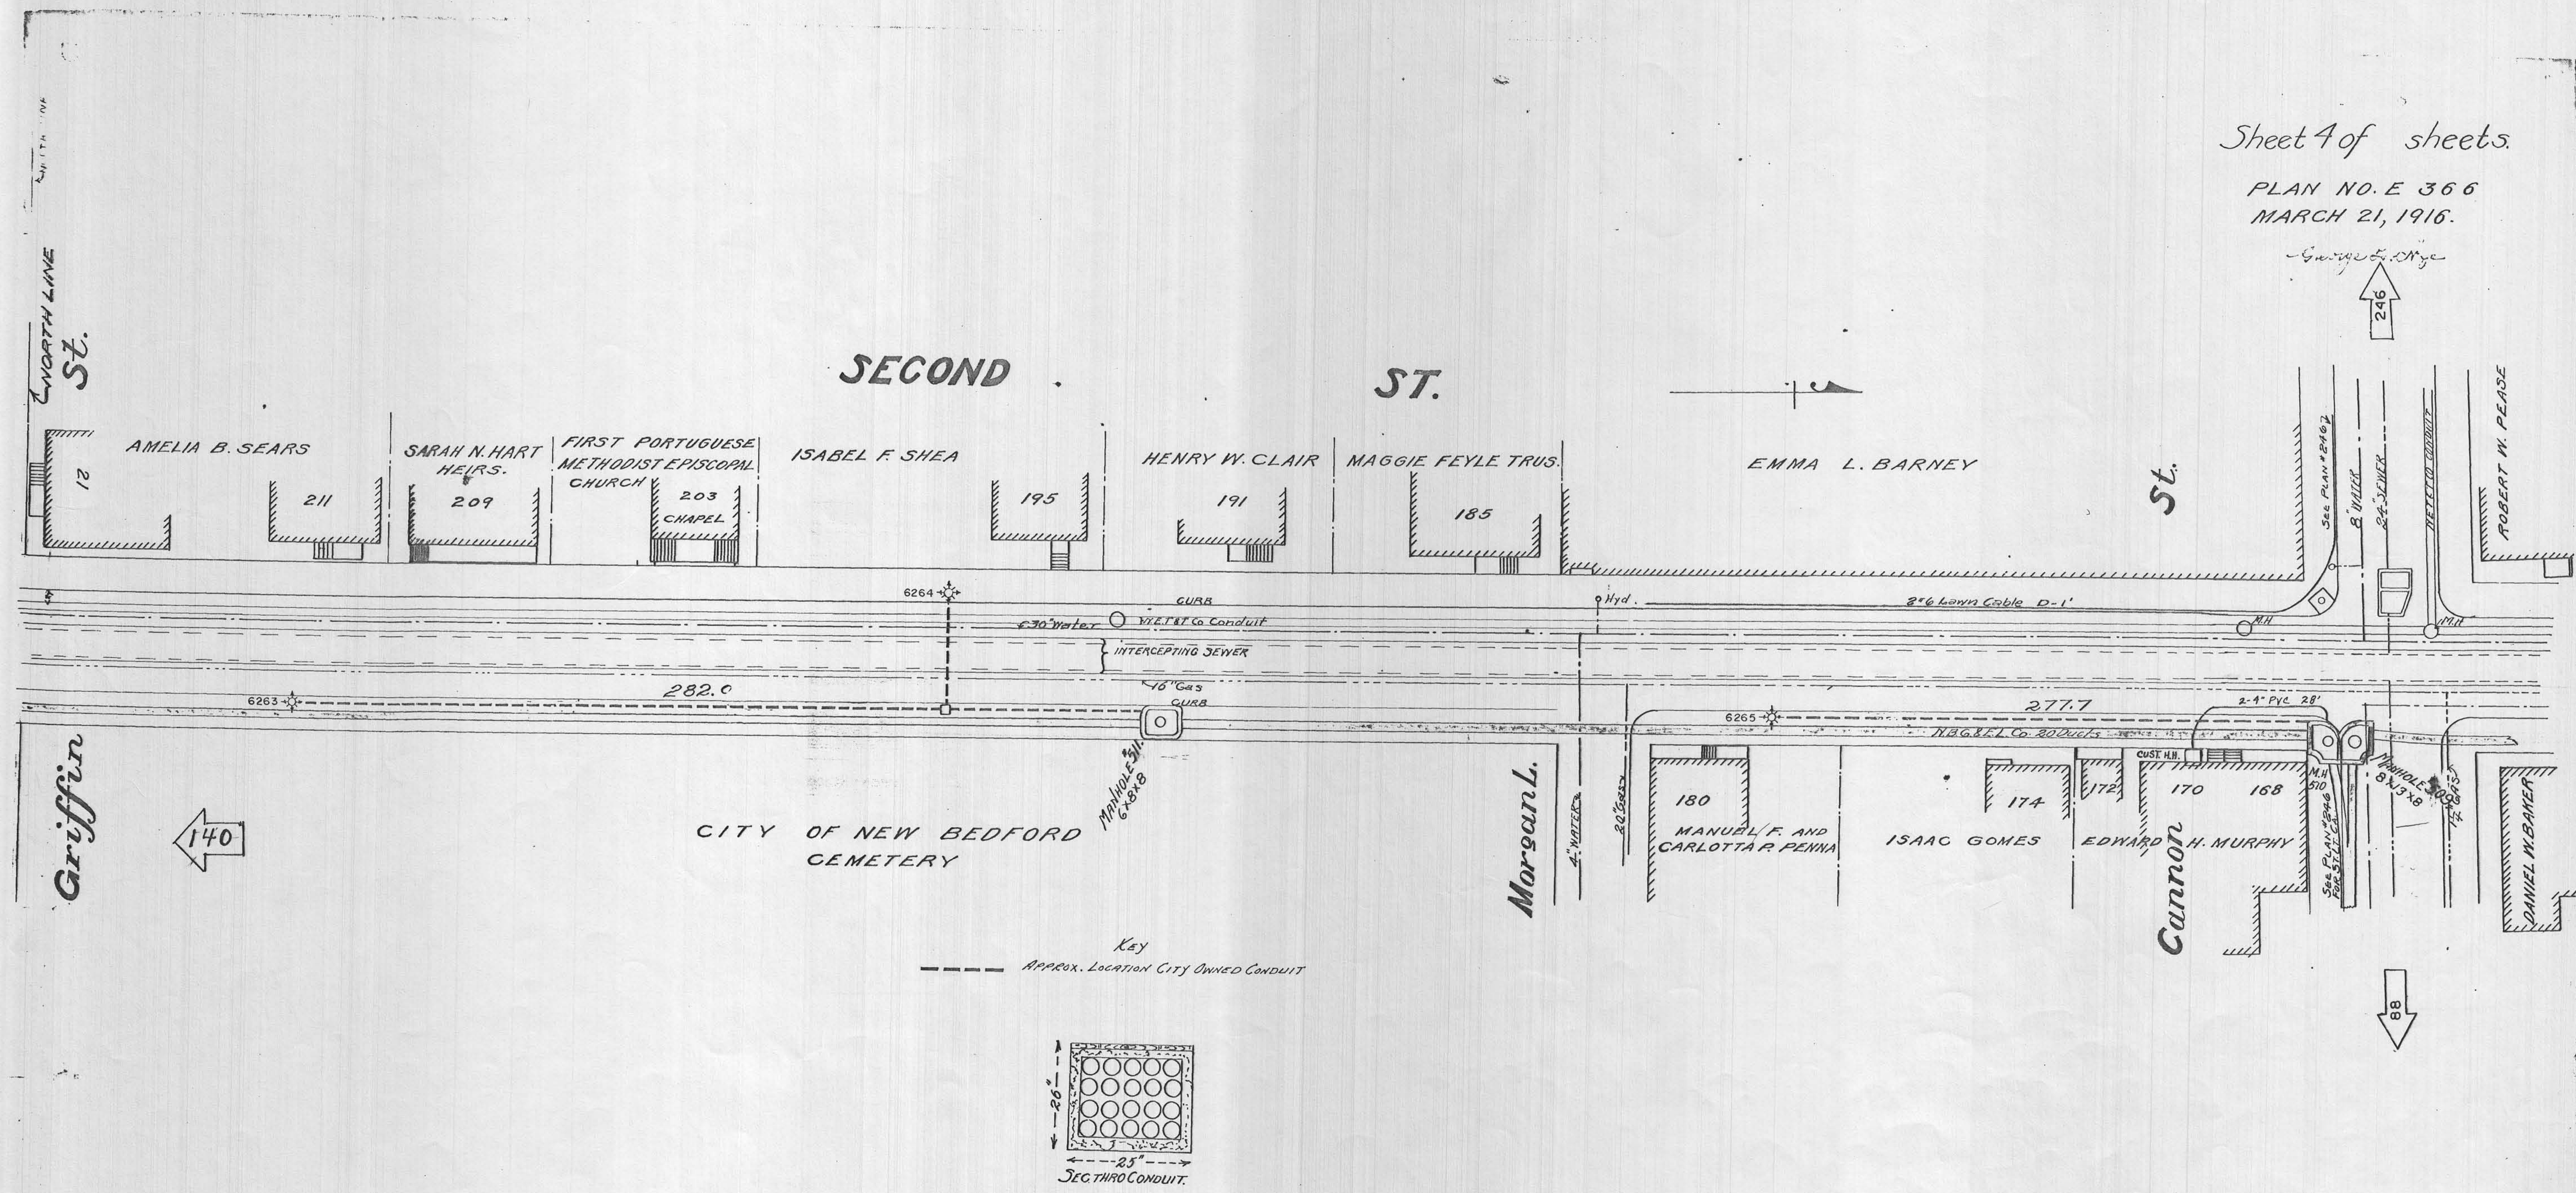

Rev. 1/11/99

266