



Sheet 1 of 5 sheets
PLAN NO. E. 625
MARCH 8 1920

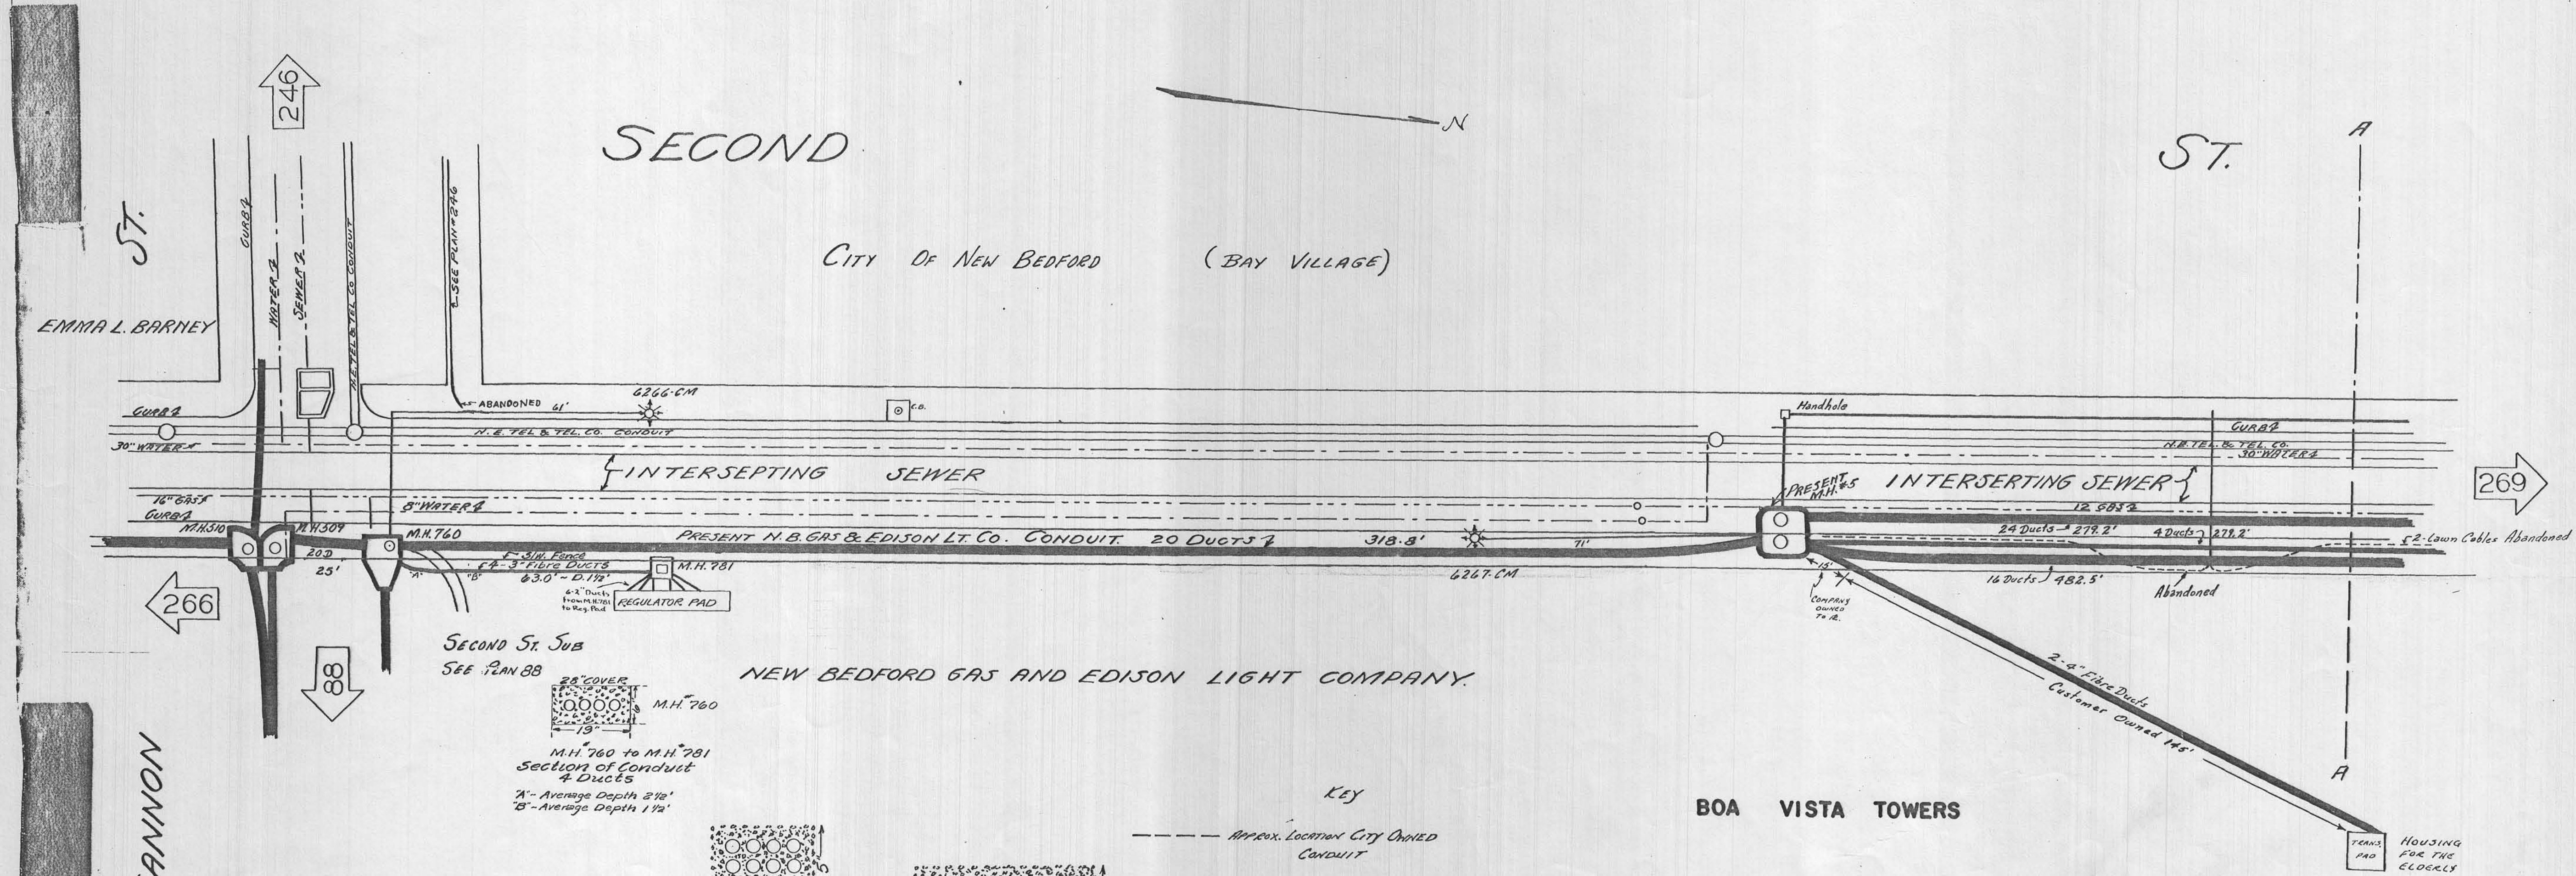

SECOND ST. SUB
SEE PLAN 88
M.H. 760
28" COVER
13"
M.H. 760 to M.H. 781
Section of Conduit
& Ducts
A - Average Depth 2 1/2'
B - Average Depth 1 1/2'

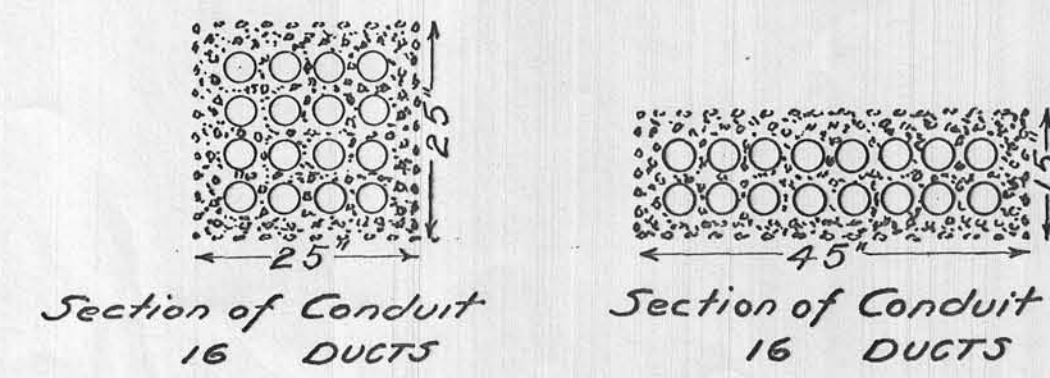

PROPOSED CONDUIT LOCATION
SECOND ST- COFFIN ST. TO WILLIAM.
NEW BEDFORD GAS & EDISON LIGHT COMPANY.
MARCH 8, 1920. SCALE 1-IN. = 20 FT.

PLAN NO. E 625.

Rev. 11/12/99
George H. My
J. P. Duggan