
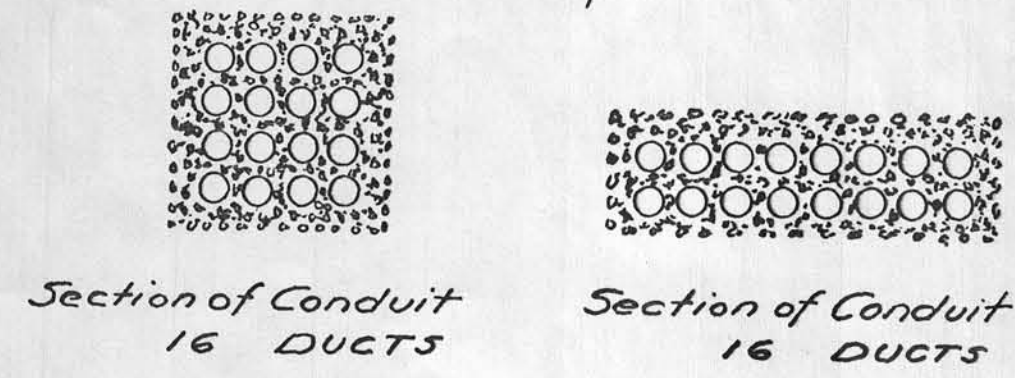


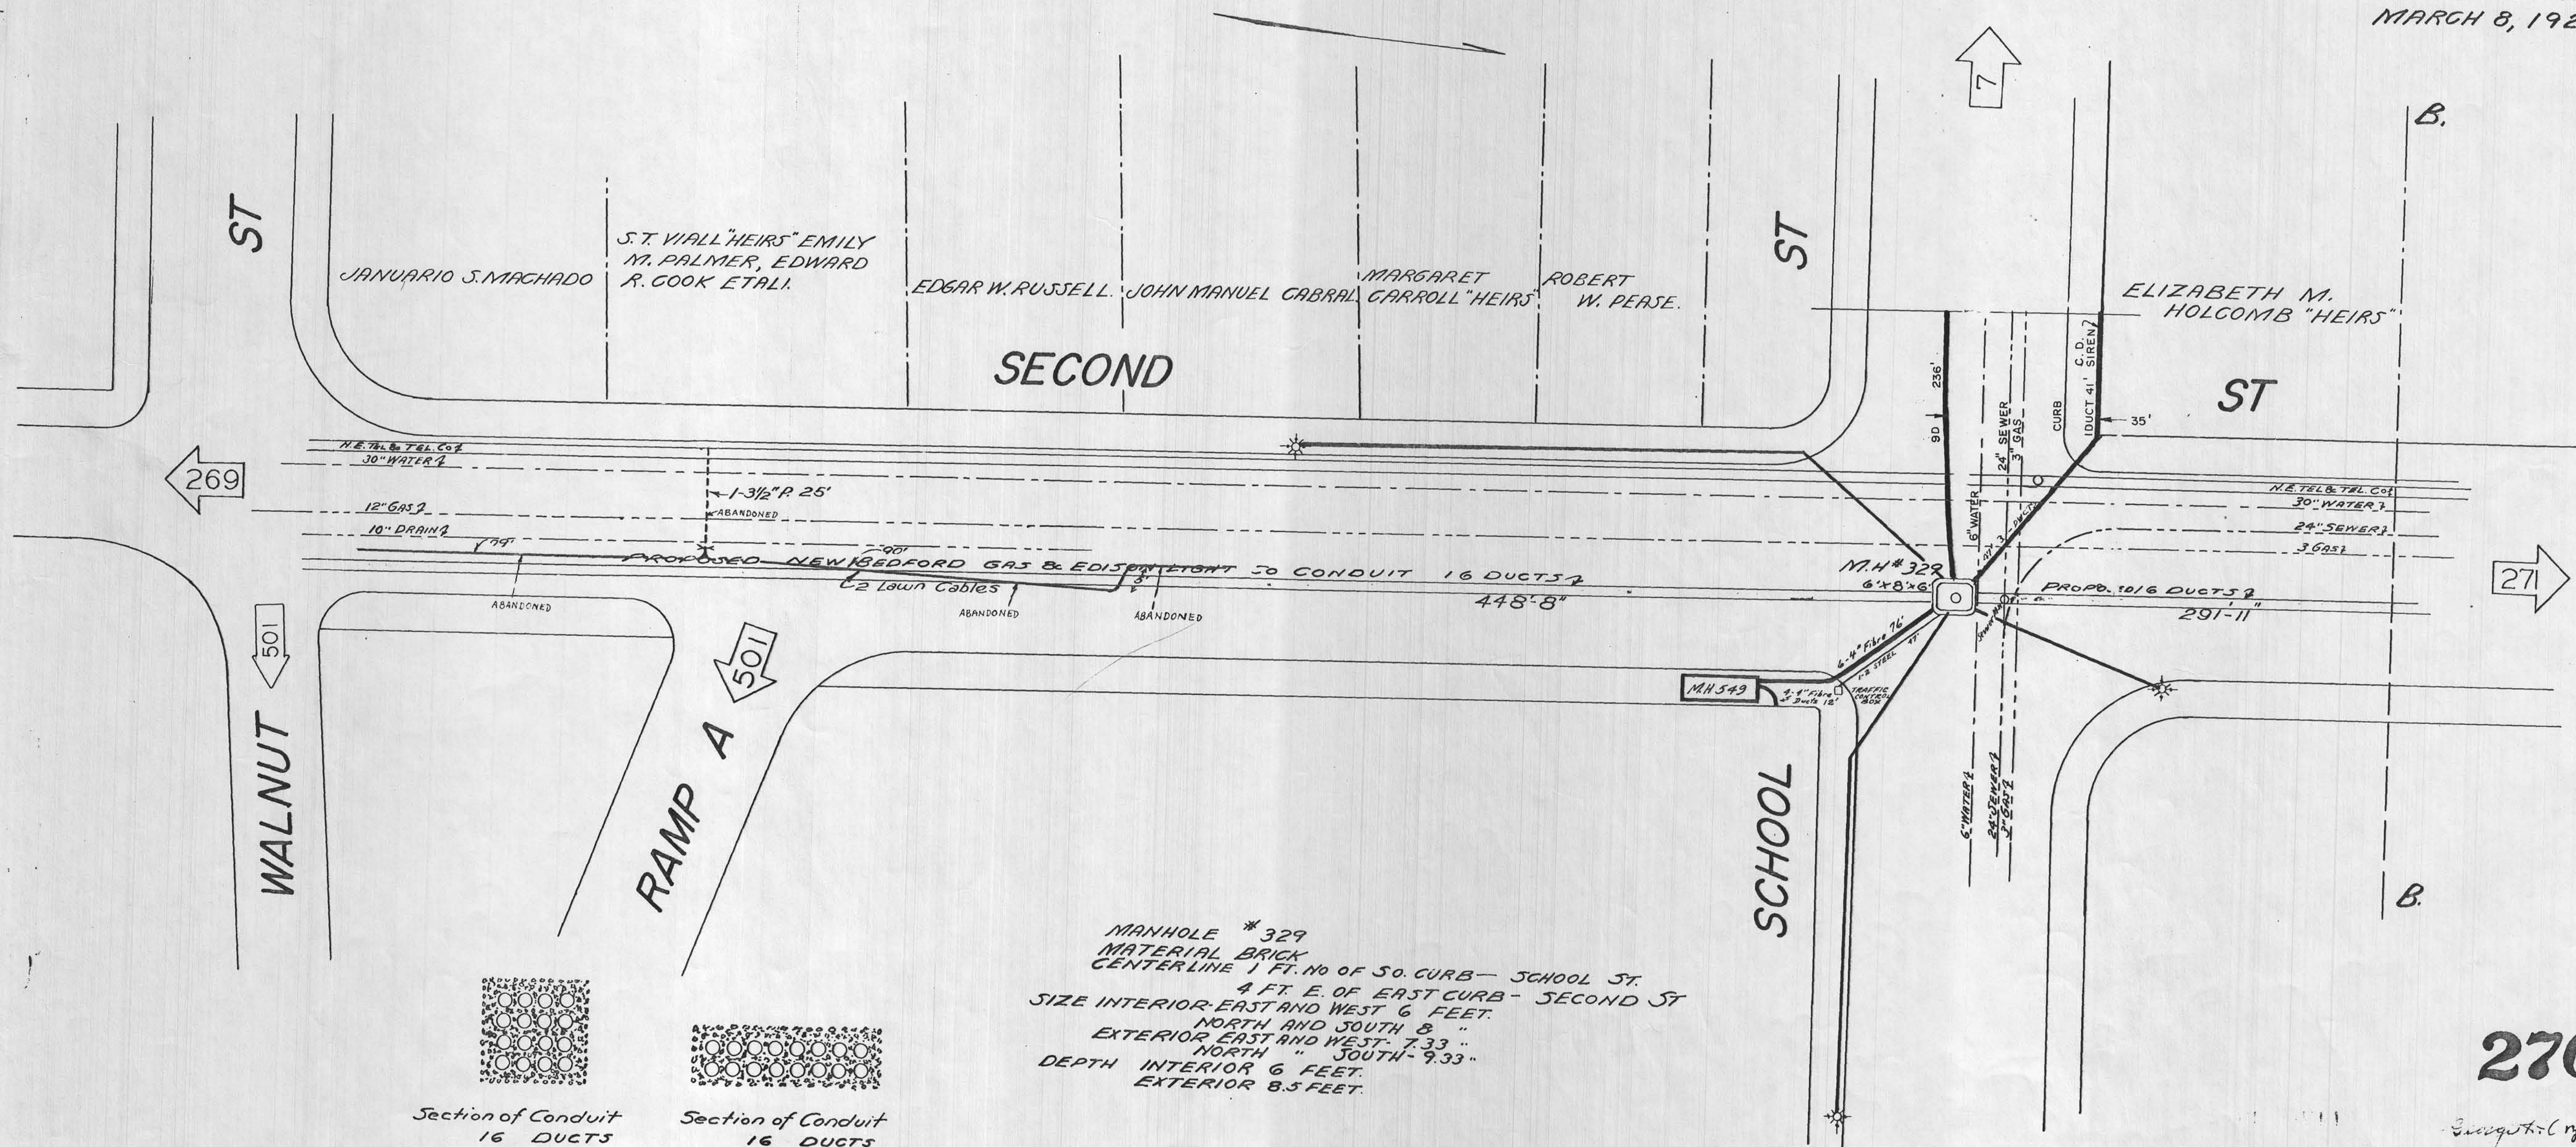

MANHOLE # 329
MATERIAL BRICK
CENTERLINE 1 FT. NO OF S.O. CURB - SCHOOL ST.
4 FT. E. OF EAST CURB - SECOND ST
SIZE INTERIOR EAST AND WEST 6 FEET.
NORTH AND SOUTH 8 "
EXTERIOR EAST AND WEST 7.33 "
NORTH " SOUTH 9.33 "
DEPTH INTERIOR 6 FEET.
EXTERIOR 8.5 FEET.

270

Engineer's Office
Rev. 7-16-99