


SEE SHEET 8

Sheet 4 of 5 sheets  
PLAN NO. E. 625  
MARCH 8, 1920

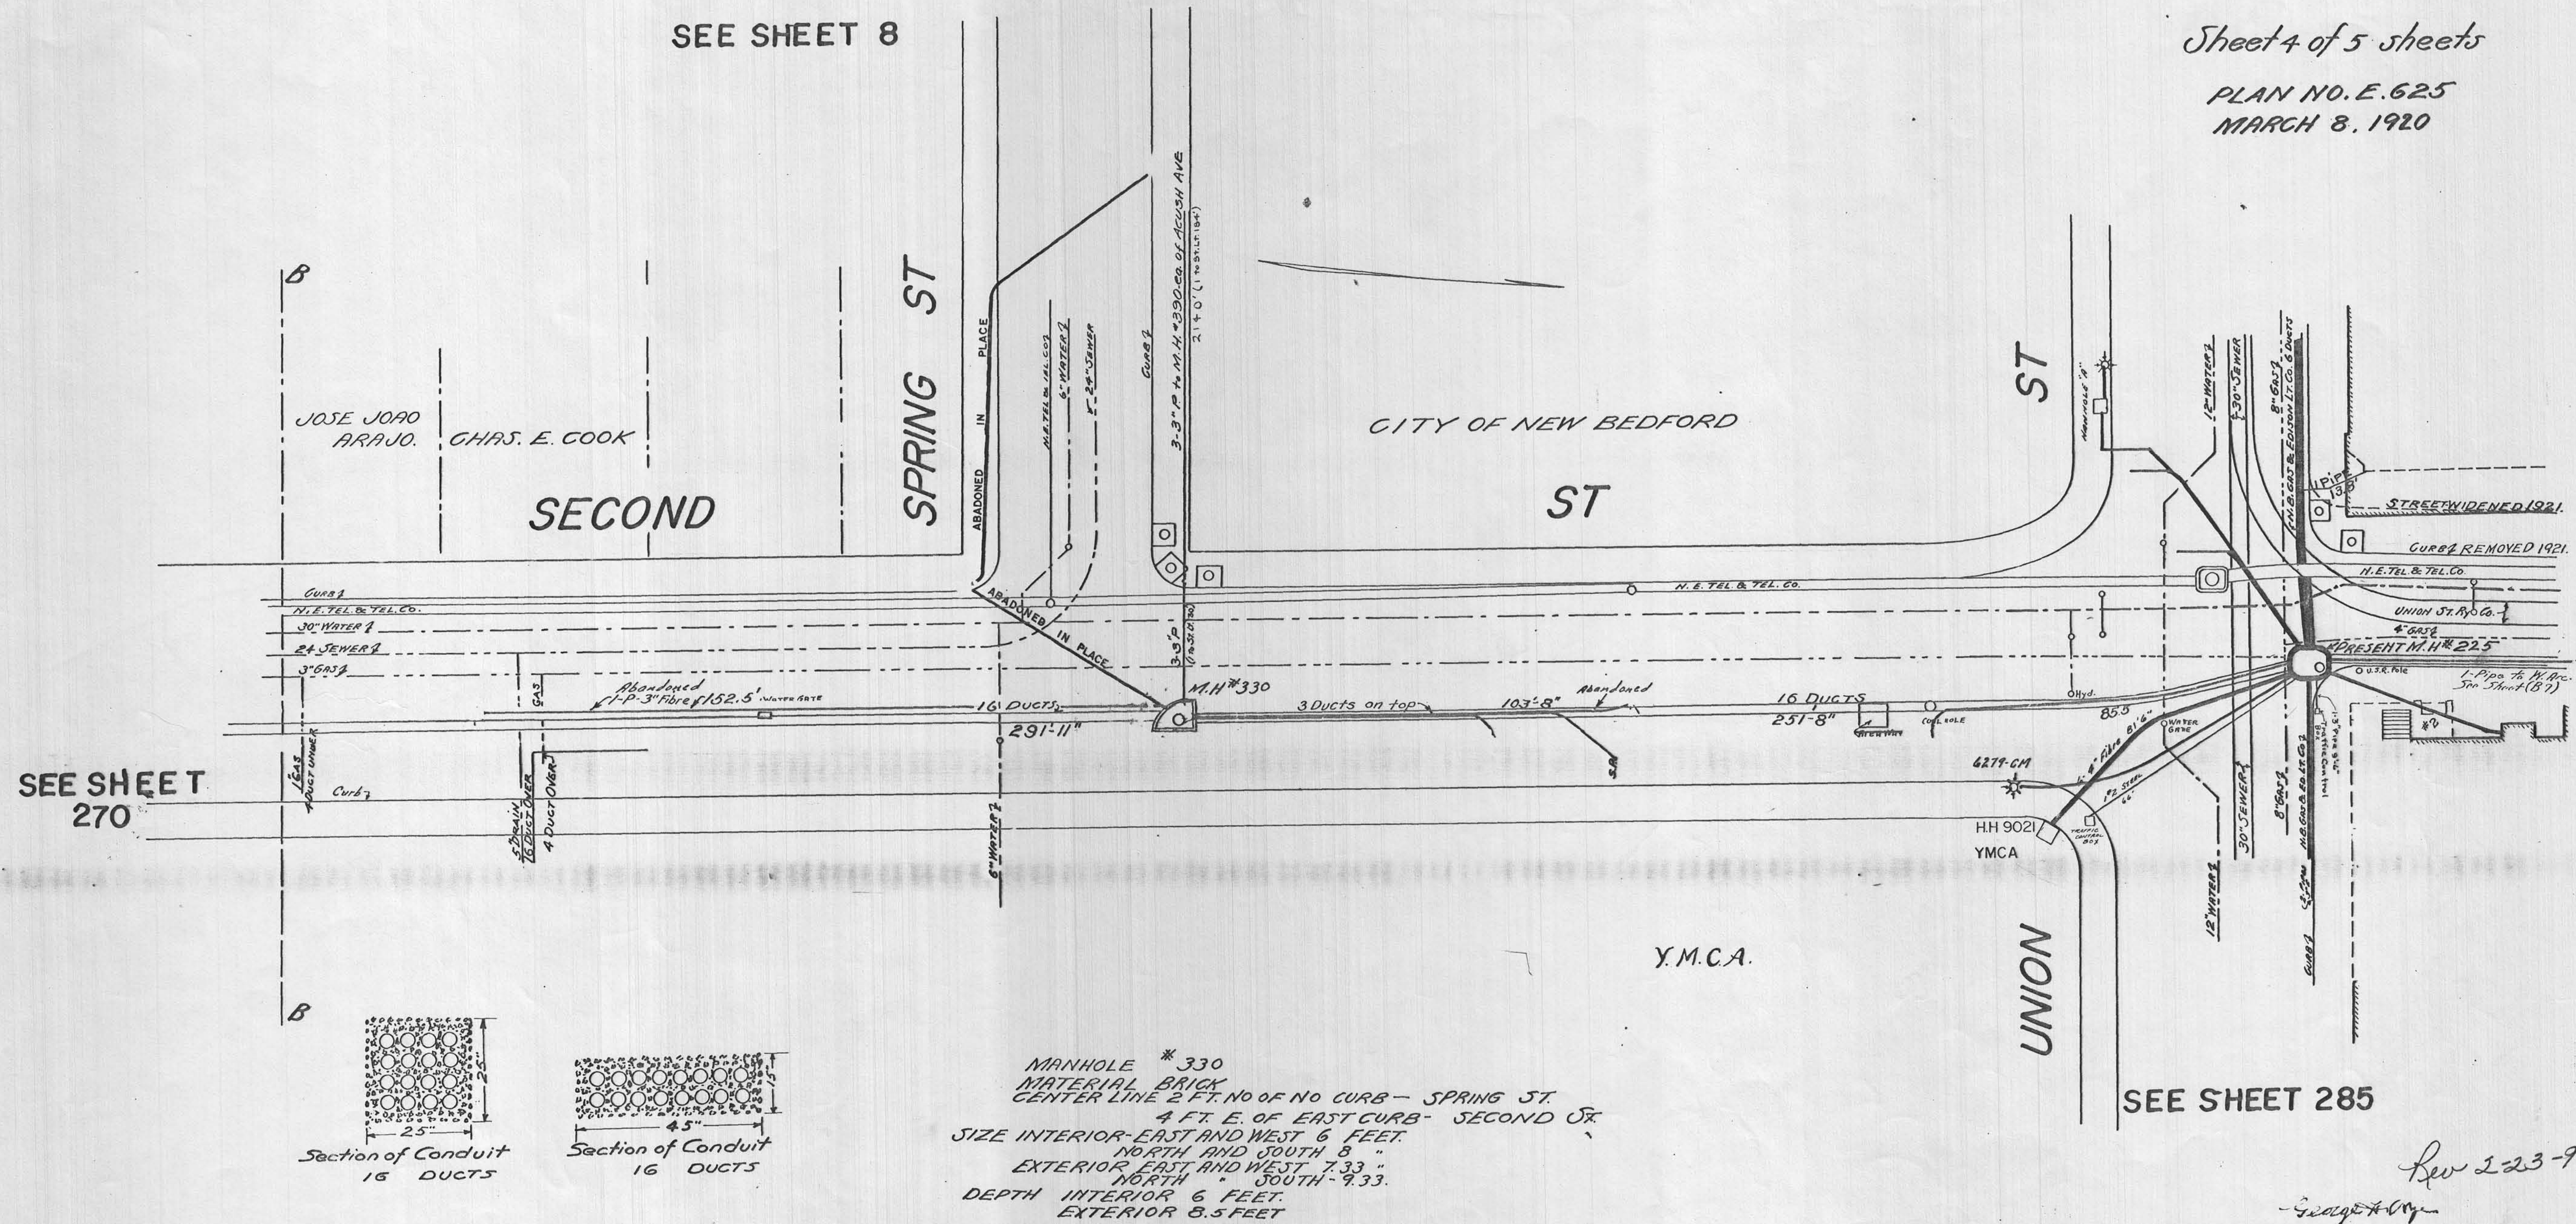

Rev 2-23-99

George H. Myer

271