


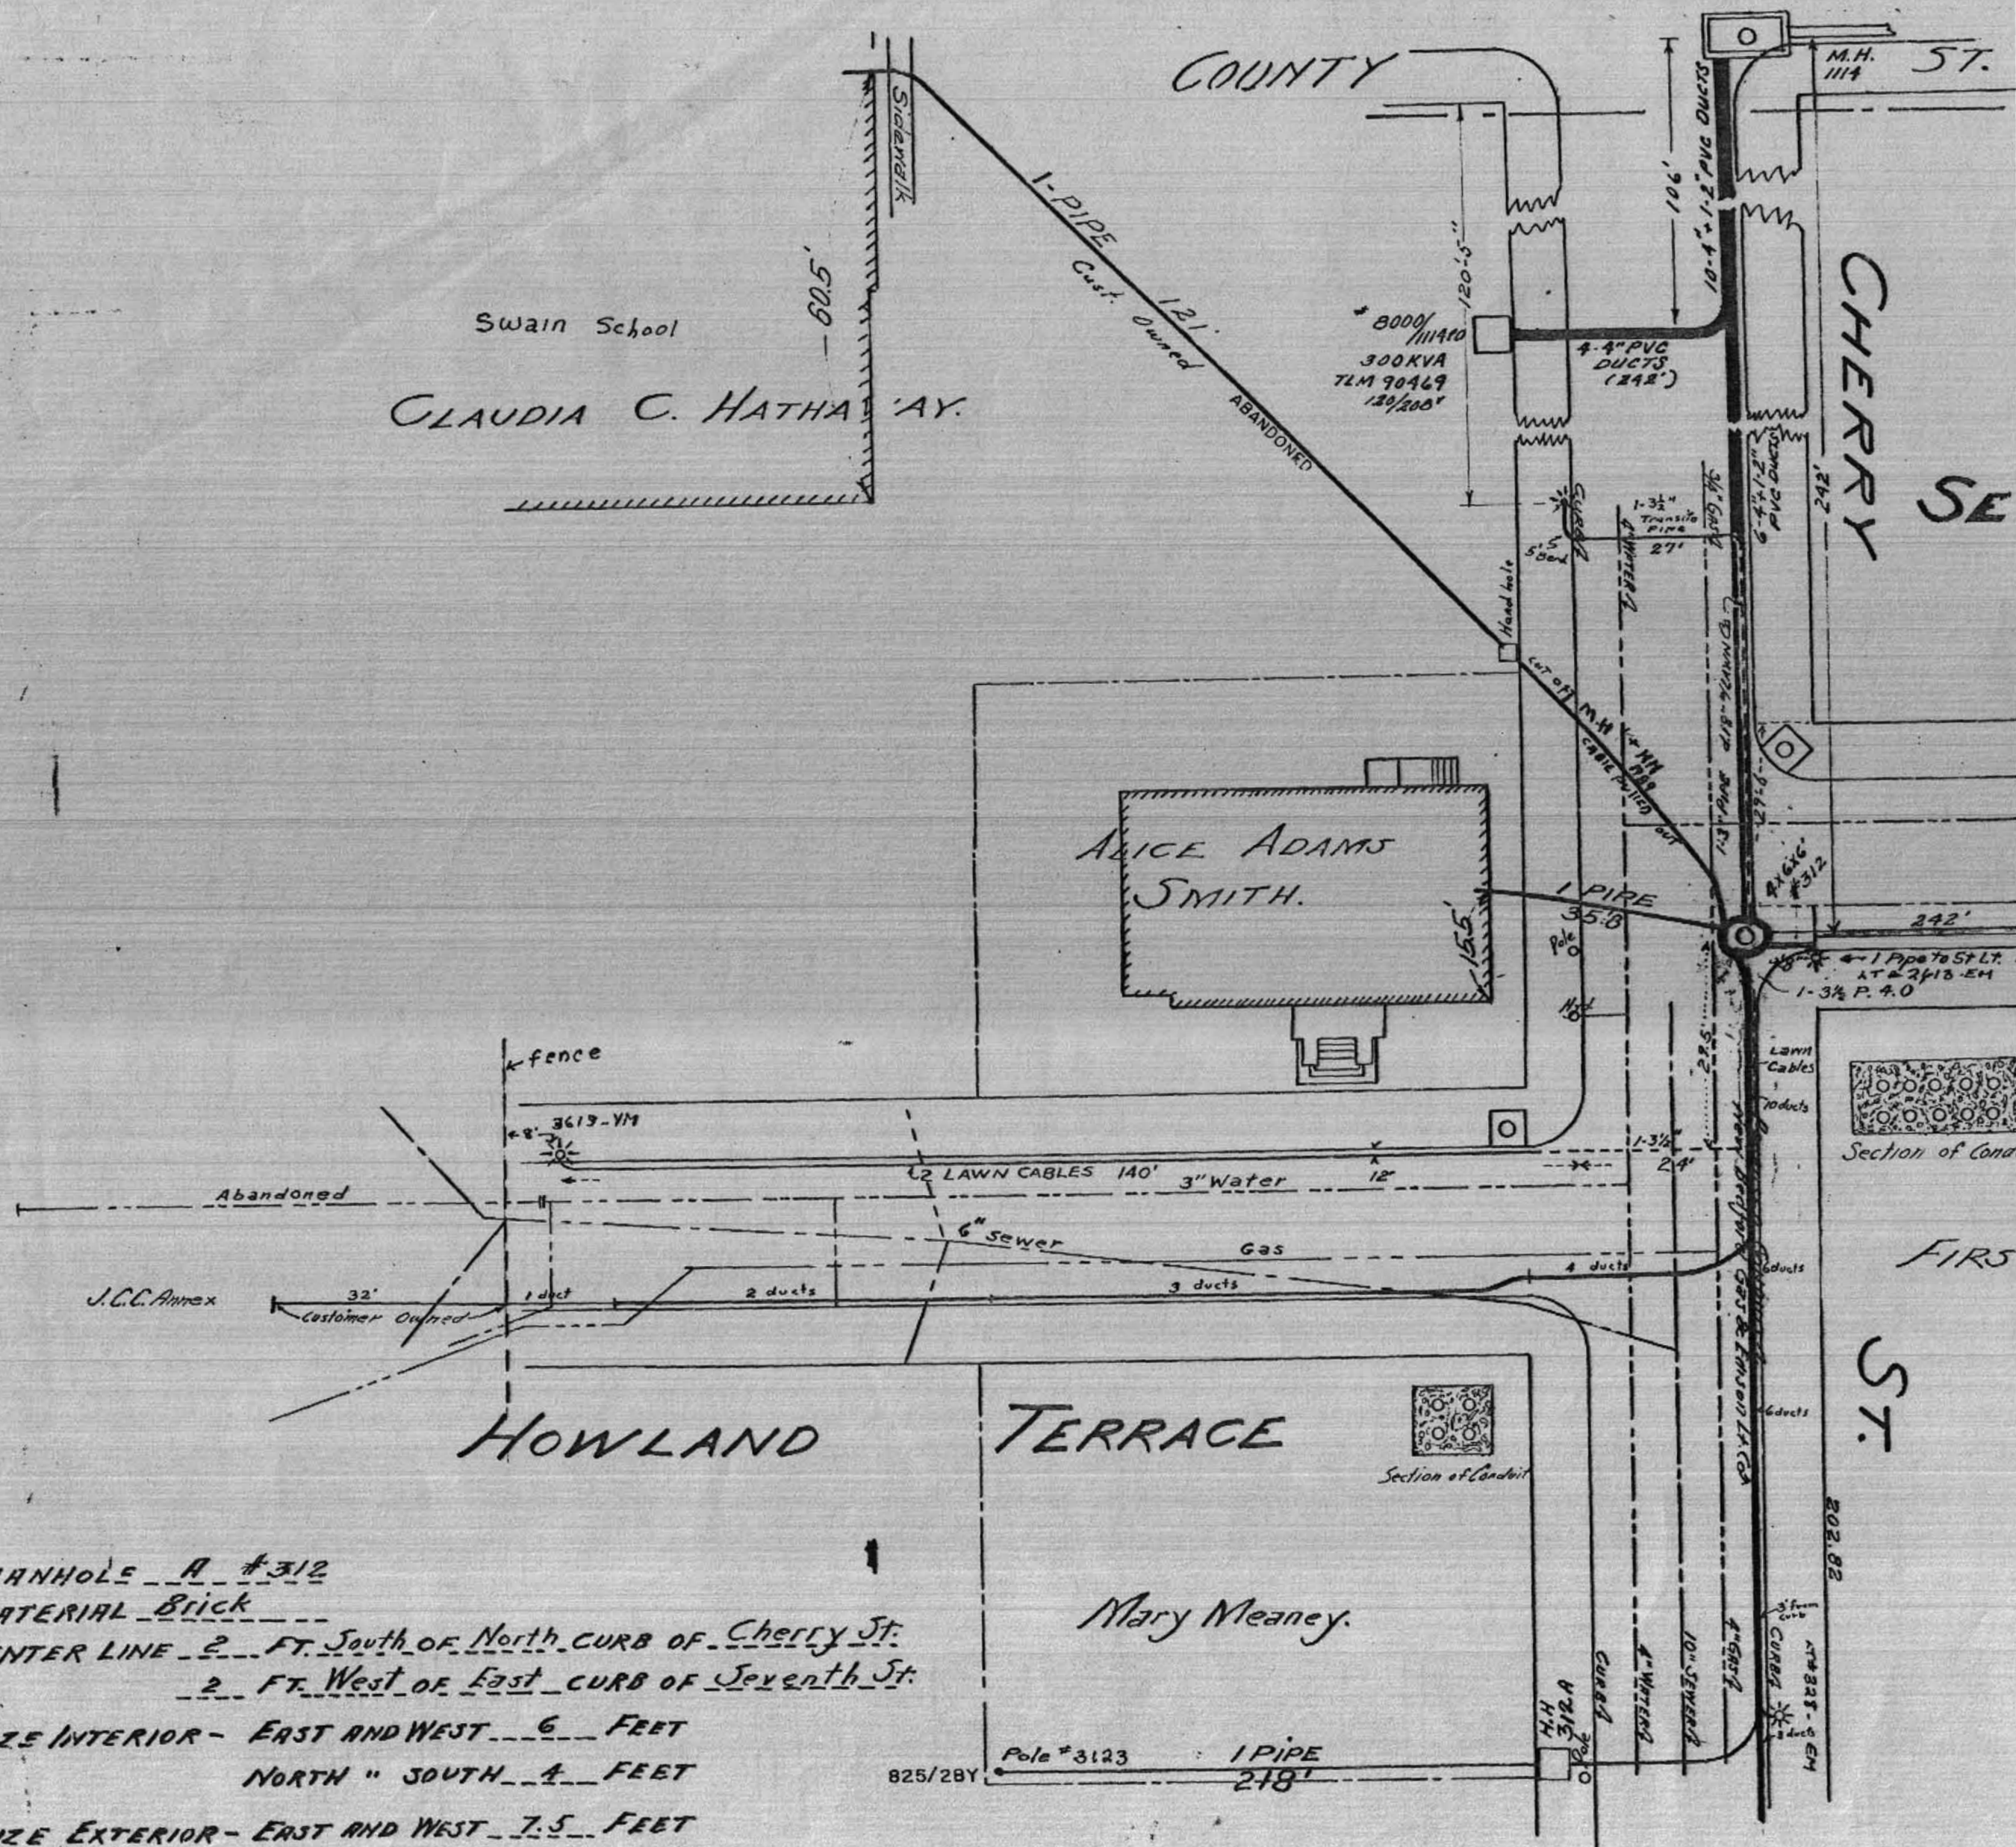

MANHOLE A #312
 MATERIAL Brick
 CENTER LINE 2 FT. South of North CURB OF Cherry St.
 2 FT. West of East CURB OF Seventh St.
 SIZE INTERIOR - EAST AND WEST 6 FEET
 NORTH " SOUTH 4 FEET
 SIZE EXTERIOR - EAST AND WEST 7.5 FEET
 NORTH " SOUTH 5.5 FEET
 DEPTH - INTERIOR 6 FEET
 EXTERIOR 7.5 FEET

171A