


278

278

SHEET 2 OF TWO SHEETS
PLAN NO. E.1320 JUNE 20, 1924
SCALE 1 IN. = 20 FT.

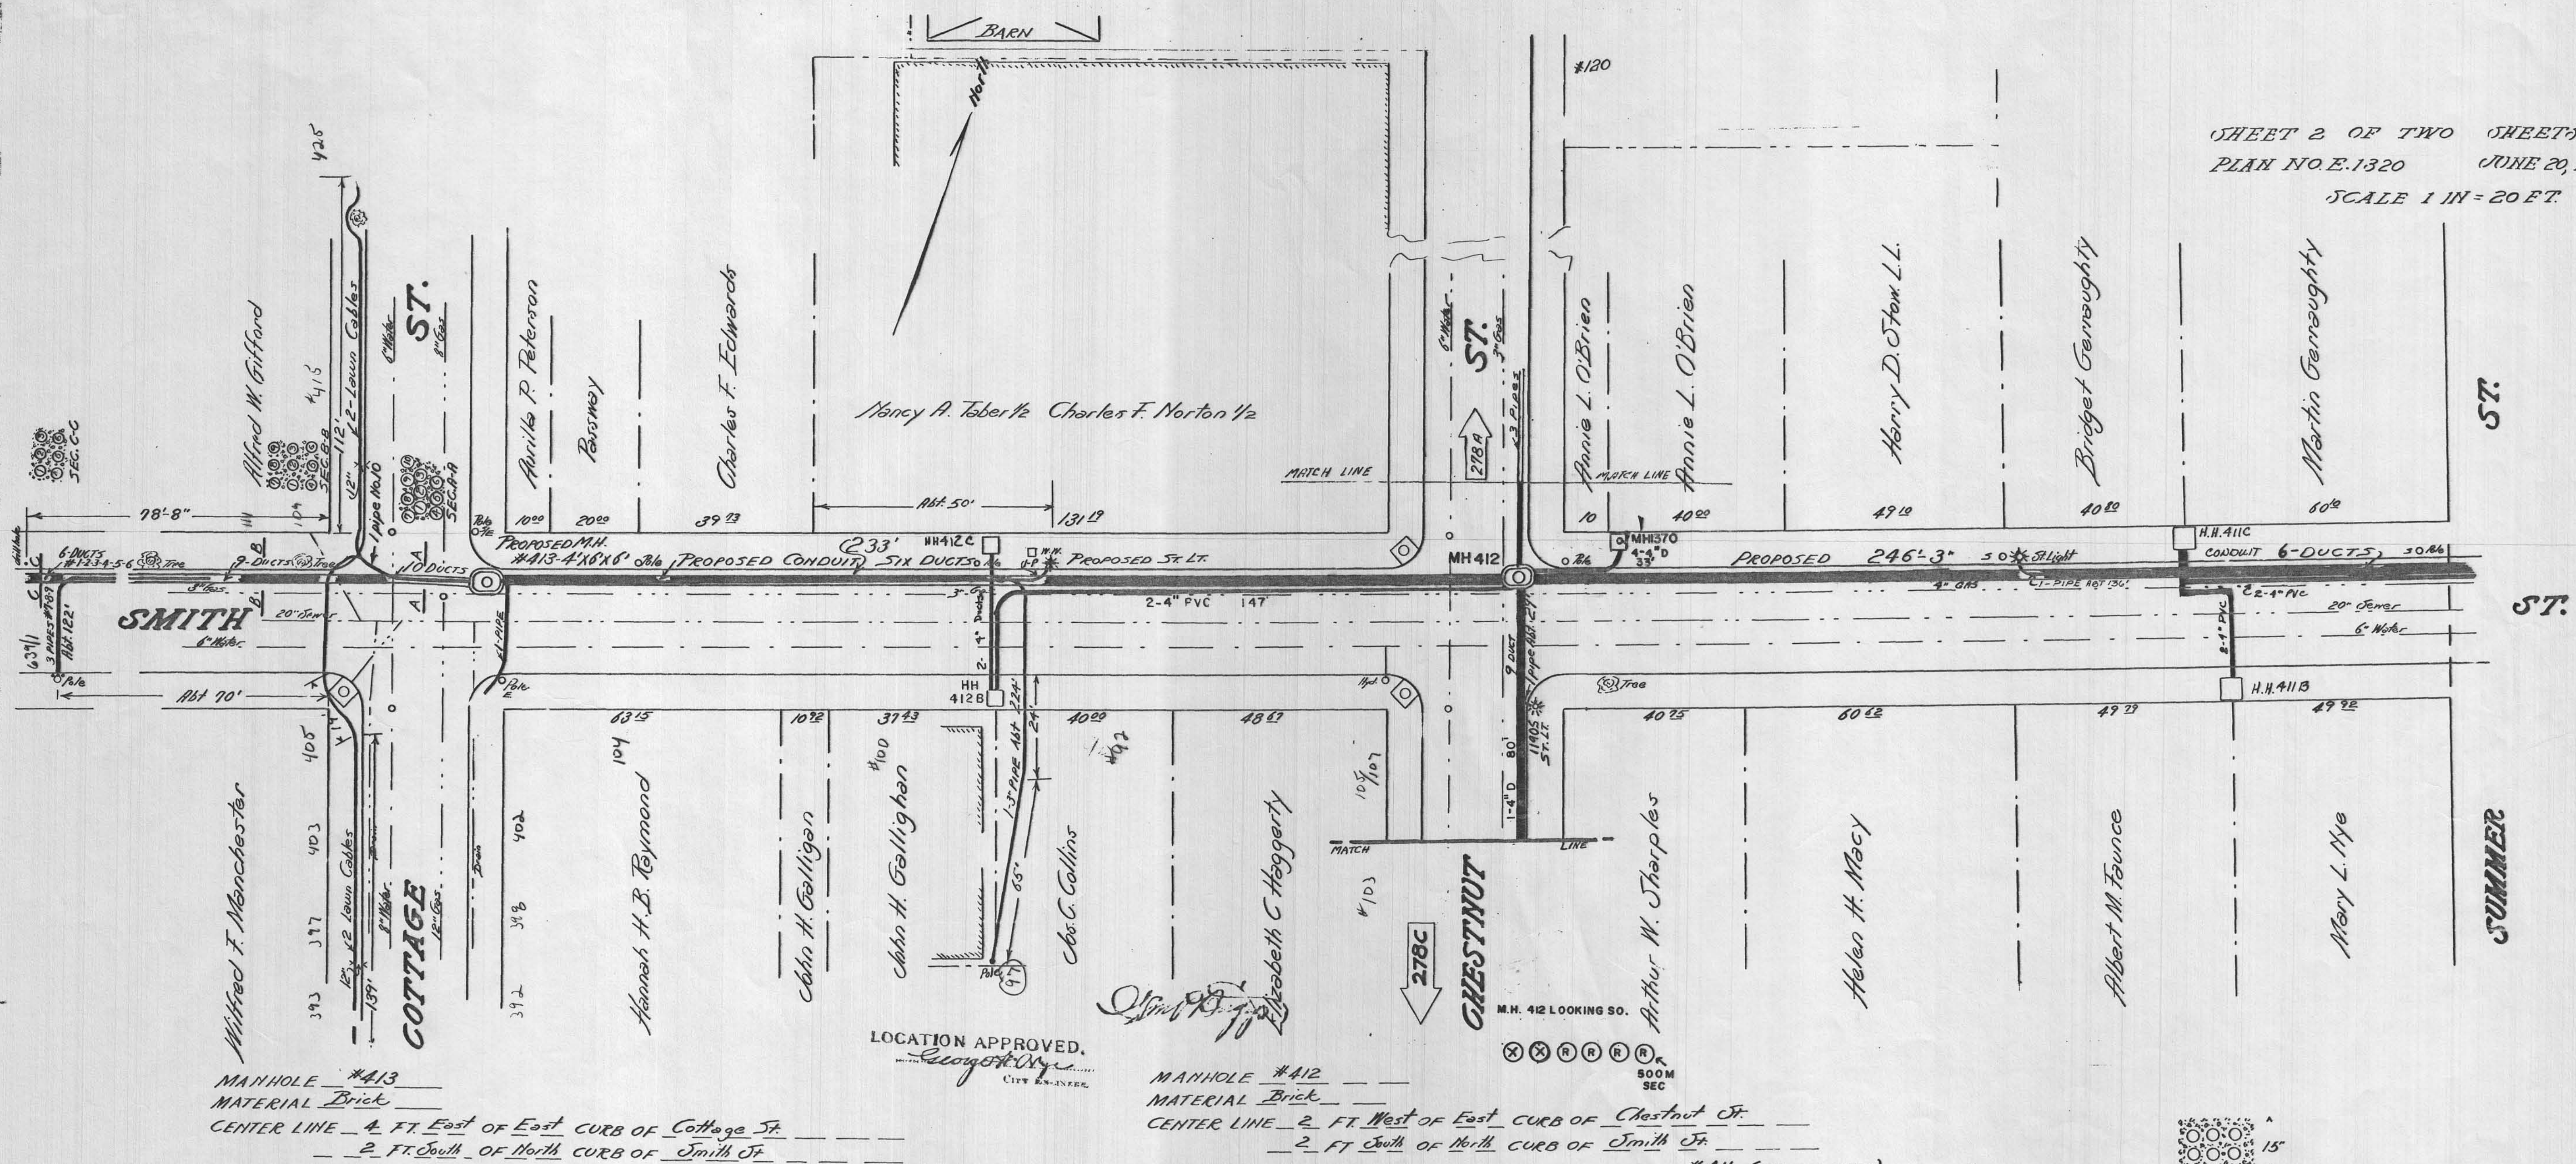

MANHOLE #413
MATERIAL Brick
CENTER LINE 4 FT. East of East CURB OF Cottage St.
2 FT. South of North CURB OF Smith St.
NOTE: OTHER DIMENSIONS THE SAME AS MANHOLE #411 (SHEET ONE)

MANHOLE #412
MATERIAL Brick
CENTER LINE 2 FT. West of East CURB OF Chestnut St.
2 FT. South of North CURB OF Smith St.
NOTE: OTHER DIMENSIONS THE SAME AS MANHOLE #411 (SHEET ONE)



Rev: 11/28/03

278