

280

PLAN HOLD CORPORATION • IRVINE, CALIFORNIA
REORDER BY NUMBER 070AR
POSITION EDGE OF PRINT ON THIS LINE

PLAN HOLD CORPORATION • IRVINE, CALIFORNIA
REORDER BY NUMBER 070AR
POSITION EDGE OF PRINT ON THIS LINE


PLAN HOLD CORPORATION • IRVINE, CALIFORNIA
REORDER BY NUMBER 070AR
POSITION EDGE OF PRINT ON THIS LINE

230

PLAN HOLD CORPORATION • IRVINE, CALIFORNIA
REORDER BY NUMBER 070AR
POSITION EDGE OF PRINT ON THIS LINE

Sheet 1 of 2 sheets
Plan No. E 381
May 24, 1916

George A. Oye

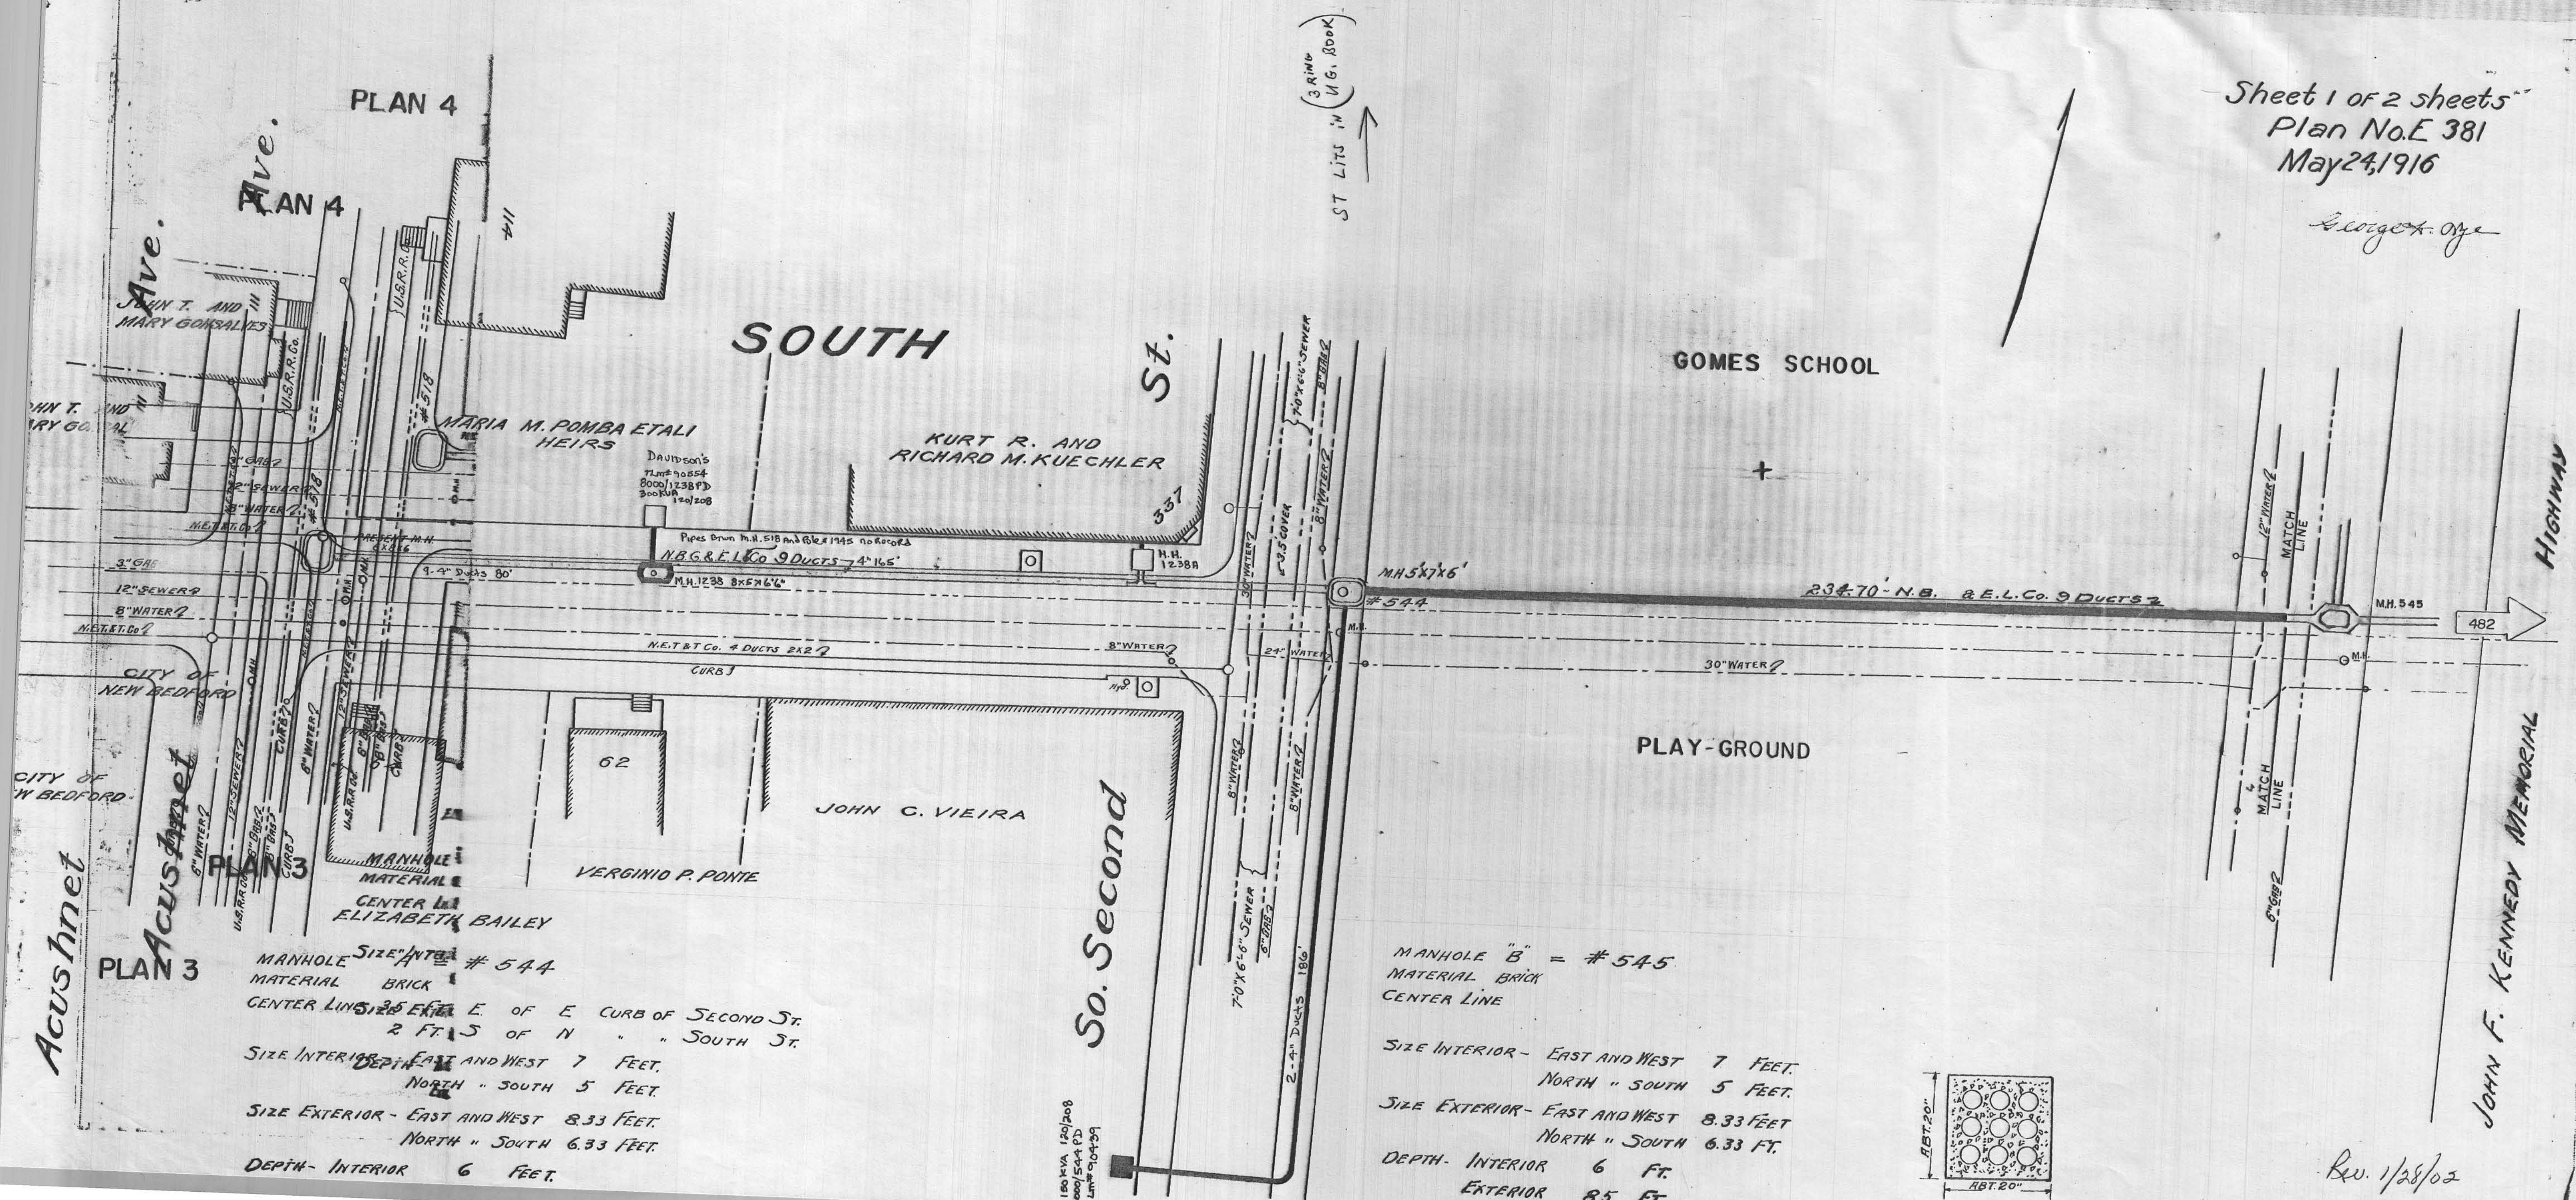


3 RING
IN
UG. BOOK
ST LITS IN

JOHN F. KENNEDY MEMORIAL
HIGHWAY

Acushnet

MANHOLE SIZE INTERIOR # 544
MATERIAL BRICK
CENTER LINE 2 FT. 5 OF N " " SOUTH ST.
SIZE INTERIOR - EAST AND WEST 7 FEET.
NORTH " SOUTH 5 FEET.
SIZE EXTERIOR - EAST AND WEST 8.33 FEET.
NORTH " SOUTH 6.33 FEET.
DEPTH - INTERIOR 6 FEET.

MANHOLE "B" = # 545
MATERIAL BRICK
CENTER LINE
SIZE INTERIOR - EAST AND WEST 7 FEET.
NORTH " SOUTH 5 FEET.
SIZE EXTERIOR - EAST AND WEST 8.33 FEET.
NORTH " SOUTH 6.33 FT.
DEPTH - INTERIOR 6 FT.
EXTERIOR 8.5 FT.

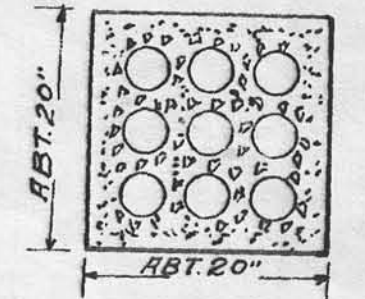

Rev. 1/28/02