


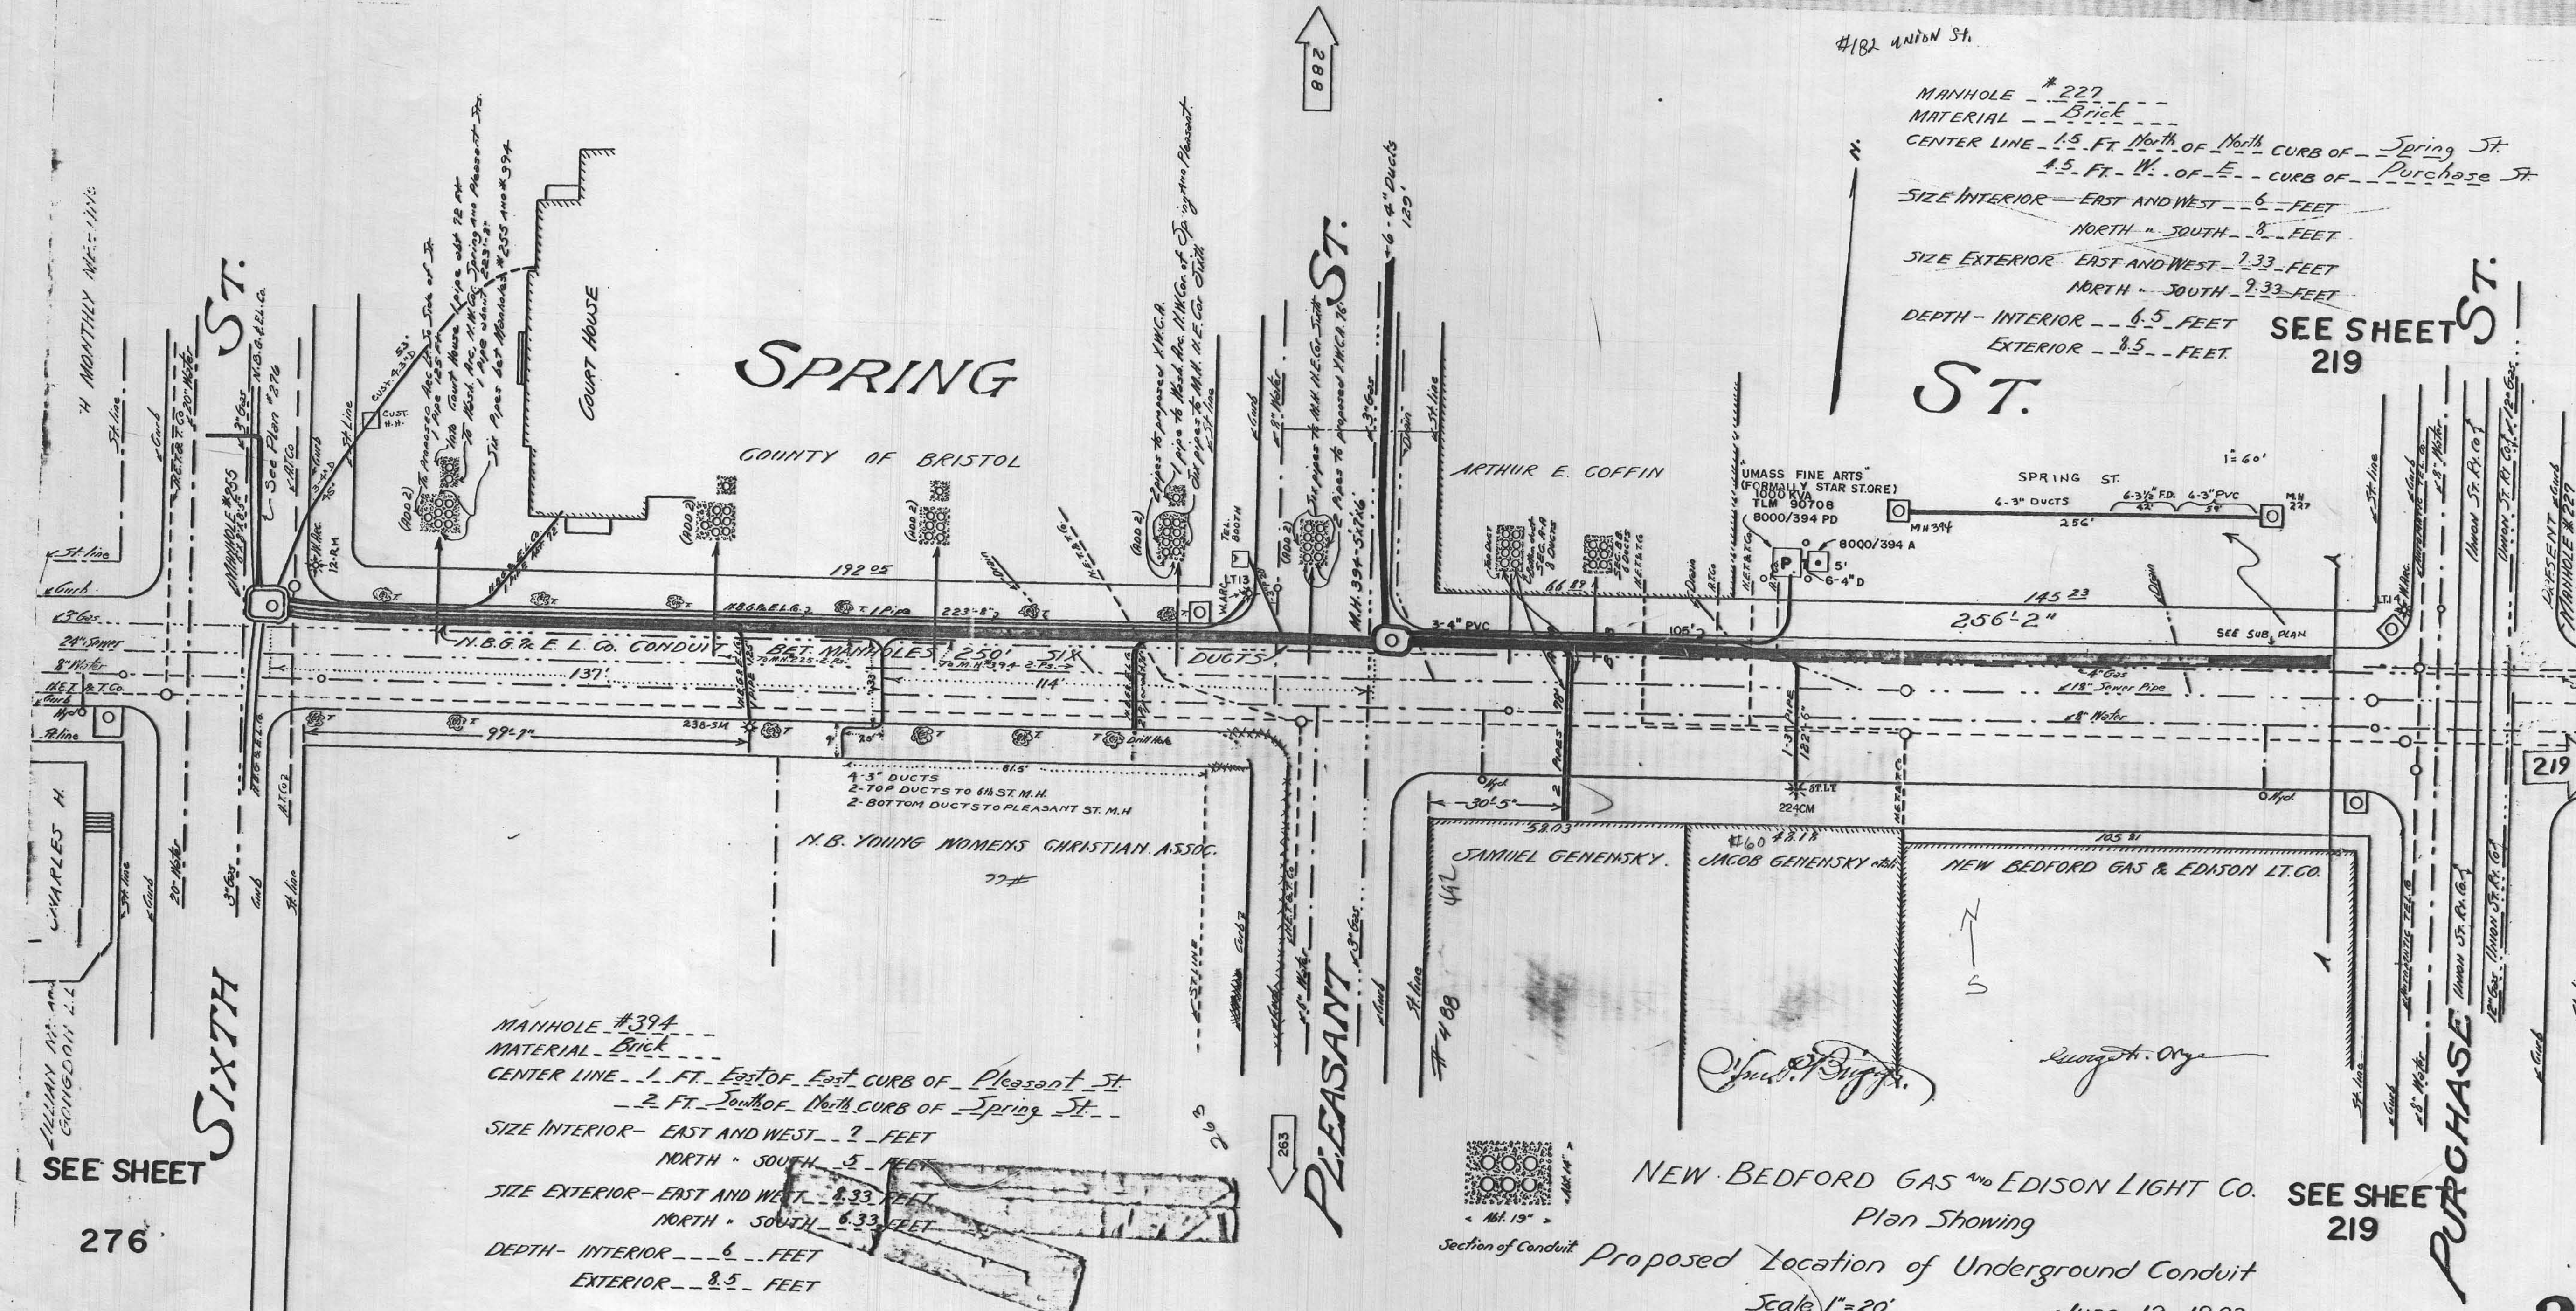

MANHOLE #394
MATERIAL - Brick
CENTER LINE - 1 FT. East of East CURB OF Pleasant St.
 - 2 FT. South of North CURB OF Spring St.
SIZE INTERIOR - EAST AND WEST - 7 FEET
 NORTH - SOUTH - 5 FEET
SIZE EXTERIOR - EAST AND WEST - 8.33 FEET
 NORTH - SOUTH - 6.33 FEET
DEPTH - INTERIOR - 6 FEET
 EXTERIOR - 8.5 FEET

MANHOLE #227
MATERIAL - Brick
CENTER LINE - 1.5 FT. North of North CURB OF Spring St.
 4.5 FT. W. of E. CURB OF Purchase St.
SIZE INTERIOR - EAST AND WEST - 6 FEET
 NORTH - SOUTH - 8 FEET
SIZE EXTERIOR - EAST AND WEST - 7.33 FEET
 NORTH - SOUTH - 7.33 FEET
DEPTH - INTERIOR - 6.5 FEET
 EXTERIOR - 8.5 FEET
SEE SHEET 219

NEW BEDFORD GAS AND EDISON LIGHT CO.
Plan Showing
Proposed Location of Underground Conduit
Scale 1"=20'
June 12, 1923
Plan No. E. 1098

SEE SHEET 219