



PLAN SHOWING  
 PROPOSED UNDERGROUND CONDUIT & MANHOLE  
 LOCATION  
 TO ACCOMPANY PETITION OF  
 NEW BEDFORD GAS & EDISON LIGHT COMPANY  
 SCALE 1"=20 FT.  
 JULY 20, 1925  
 PLAN NO. E. 1534

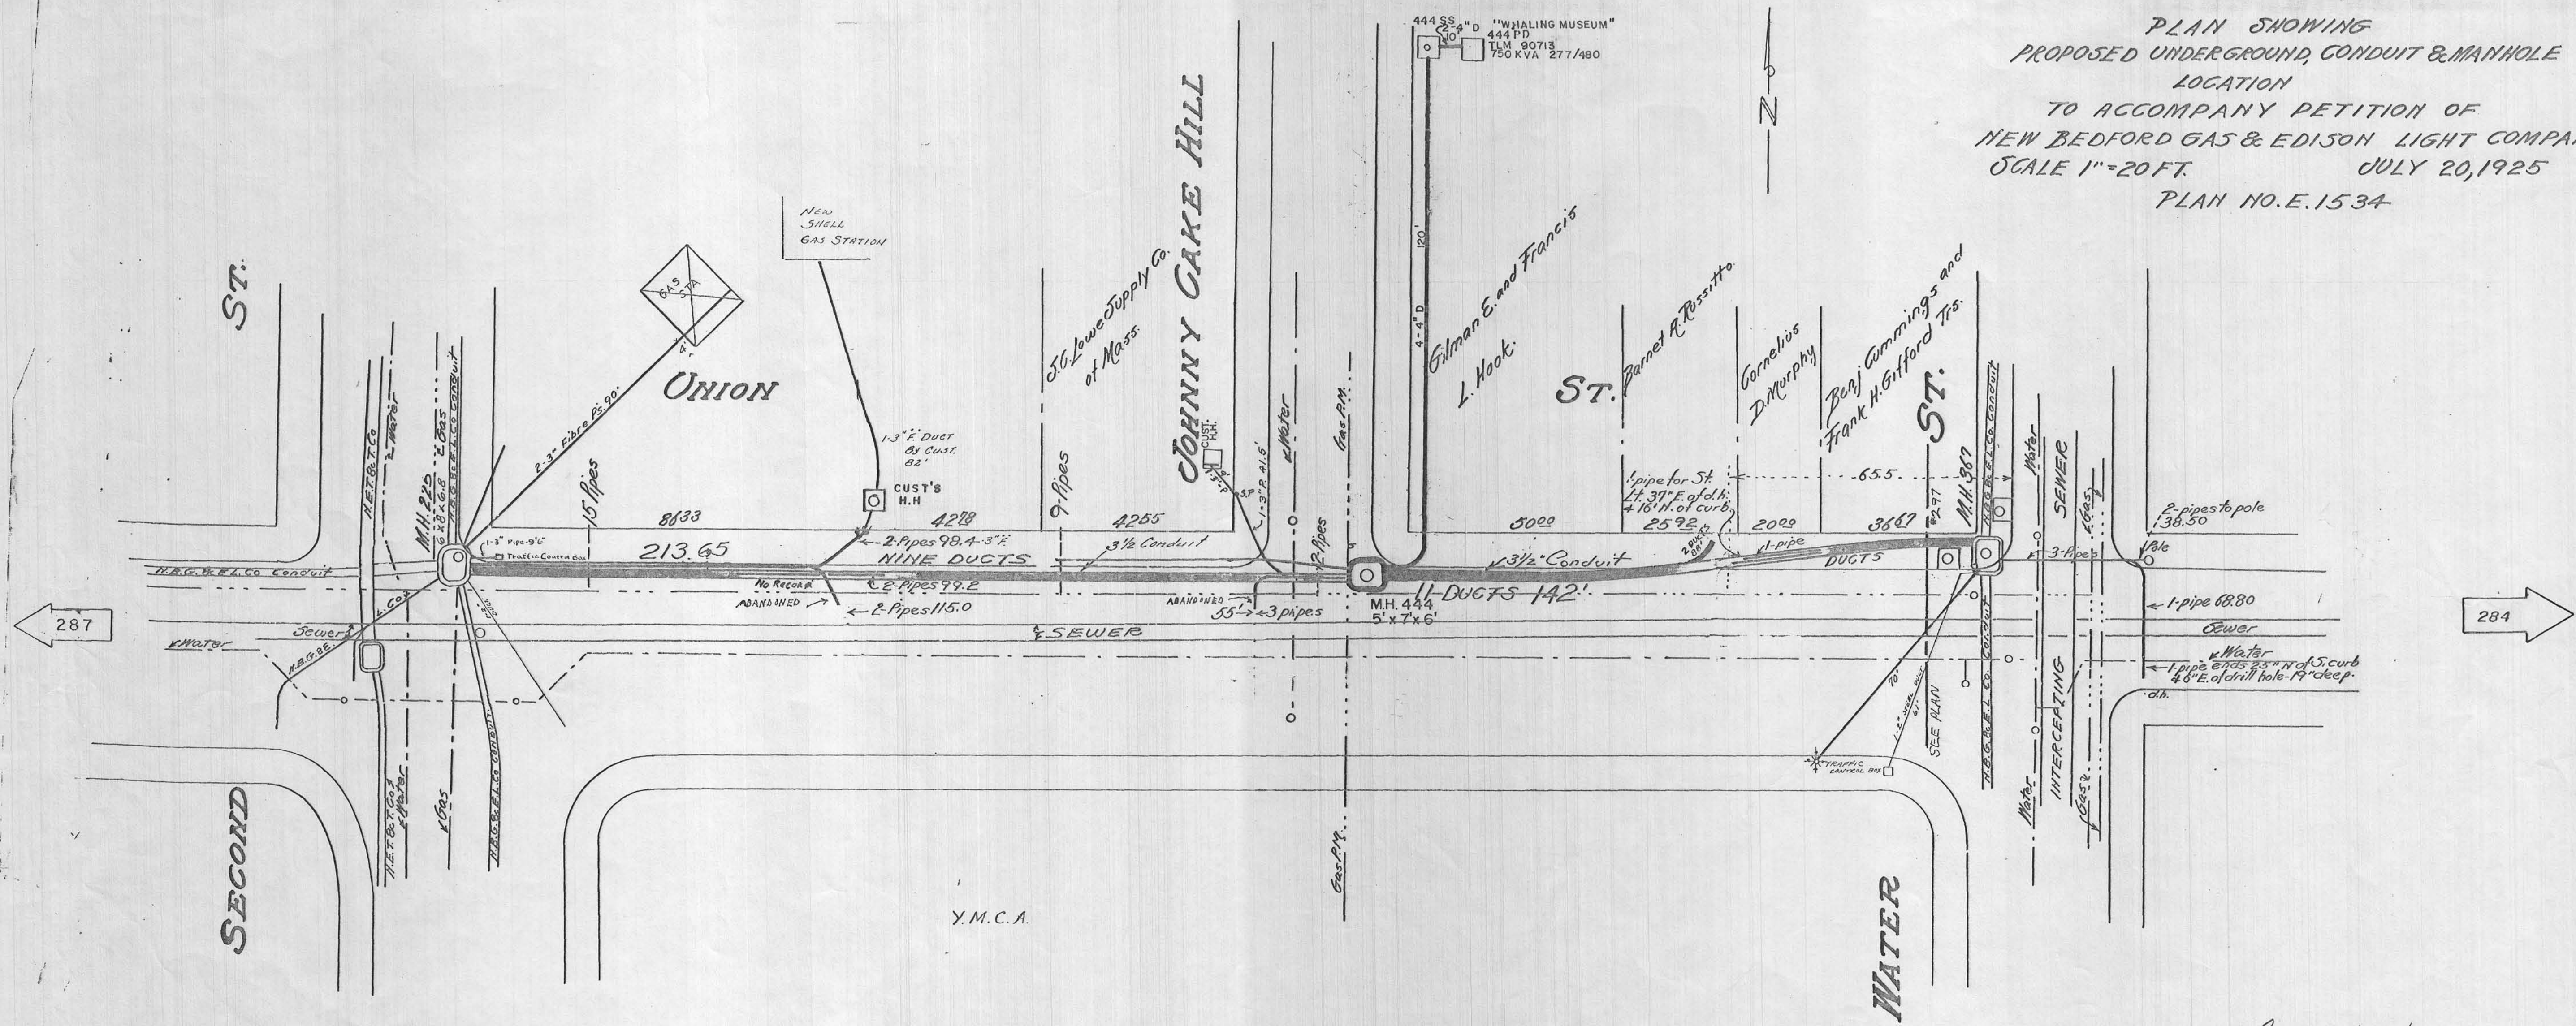

MANHOLE #444  
 MATERIAL - BRICK  
 CENTER LINE - 2 FT. South of North CURB OF Union St.  
 - 1 FT. West of East CURB OF Johnny Cake Hill  
 SIZE INTERIOR - EAST AND WEST - 7 FEET  
 NORTH - SOUTH - 5 FEET  
 SIZE EXTERIOR - EAST AND WEST - 8.33 FEET  
 NORTH - SOUTH - 6.33 FEET  
 DEPTH INTERIOR - 6 FEET  
 EXTERIOR - 8.5 FEET

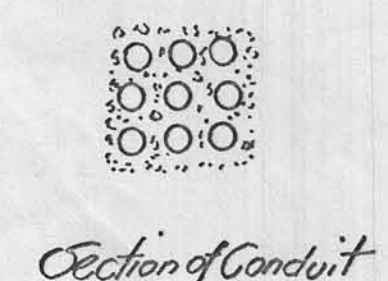

Rw 7/17/00